



REPRODUCED BY PERMISSION OF ORANGE SURVEY ON
 BEHALF OF HNSO. CROWN COPYRIGHT AND DATABASE RIGHT
 OS DATA LICENCE EXPIRATION: 06.11.13
 ALL RIGHTS RESERVED. LICENCE NUMBER AL10012293

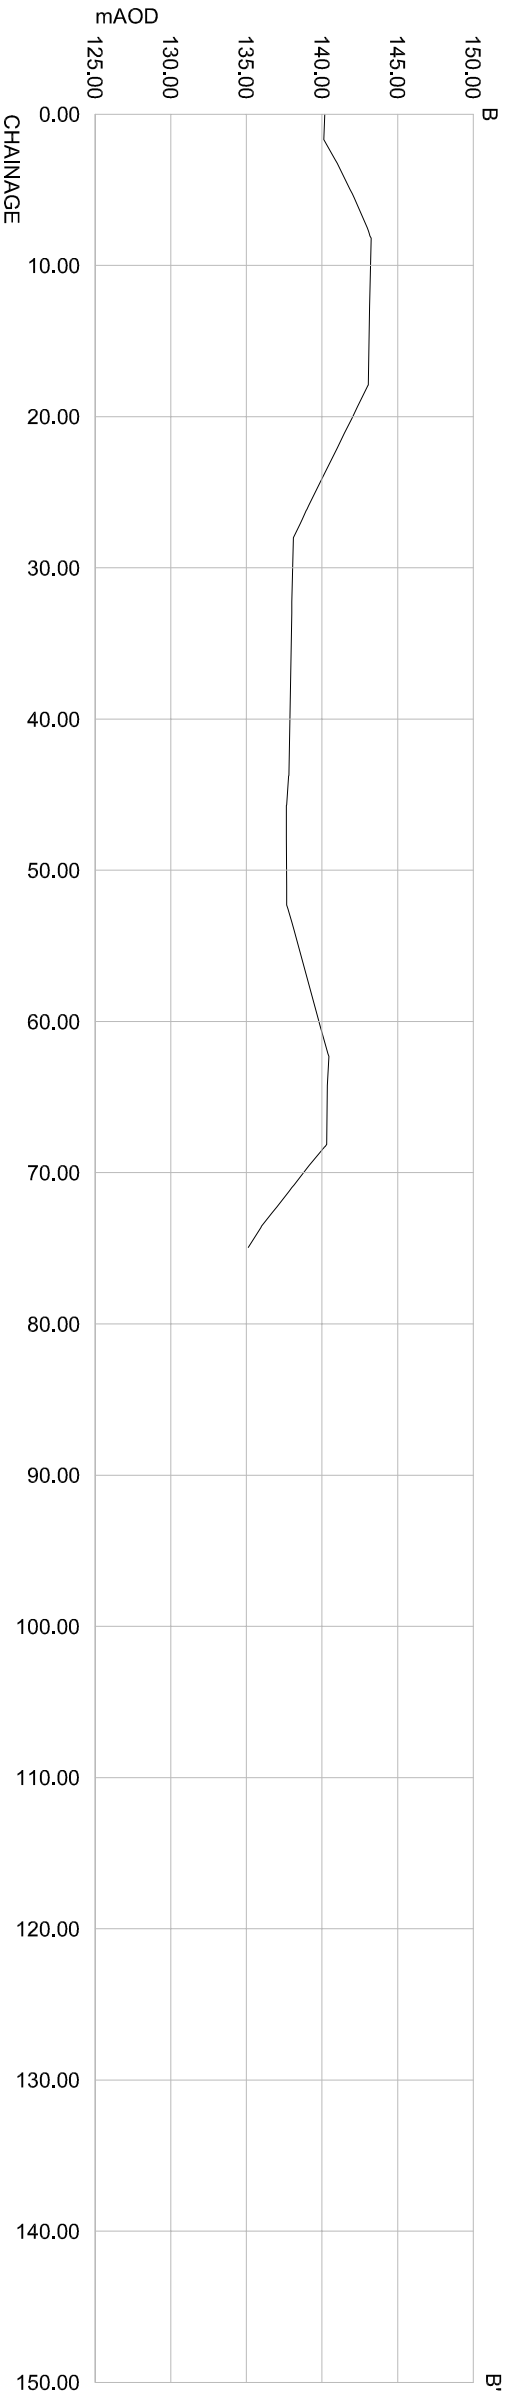

LEGEND

EXISTING GROUND PROFILE

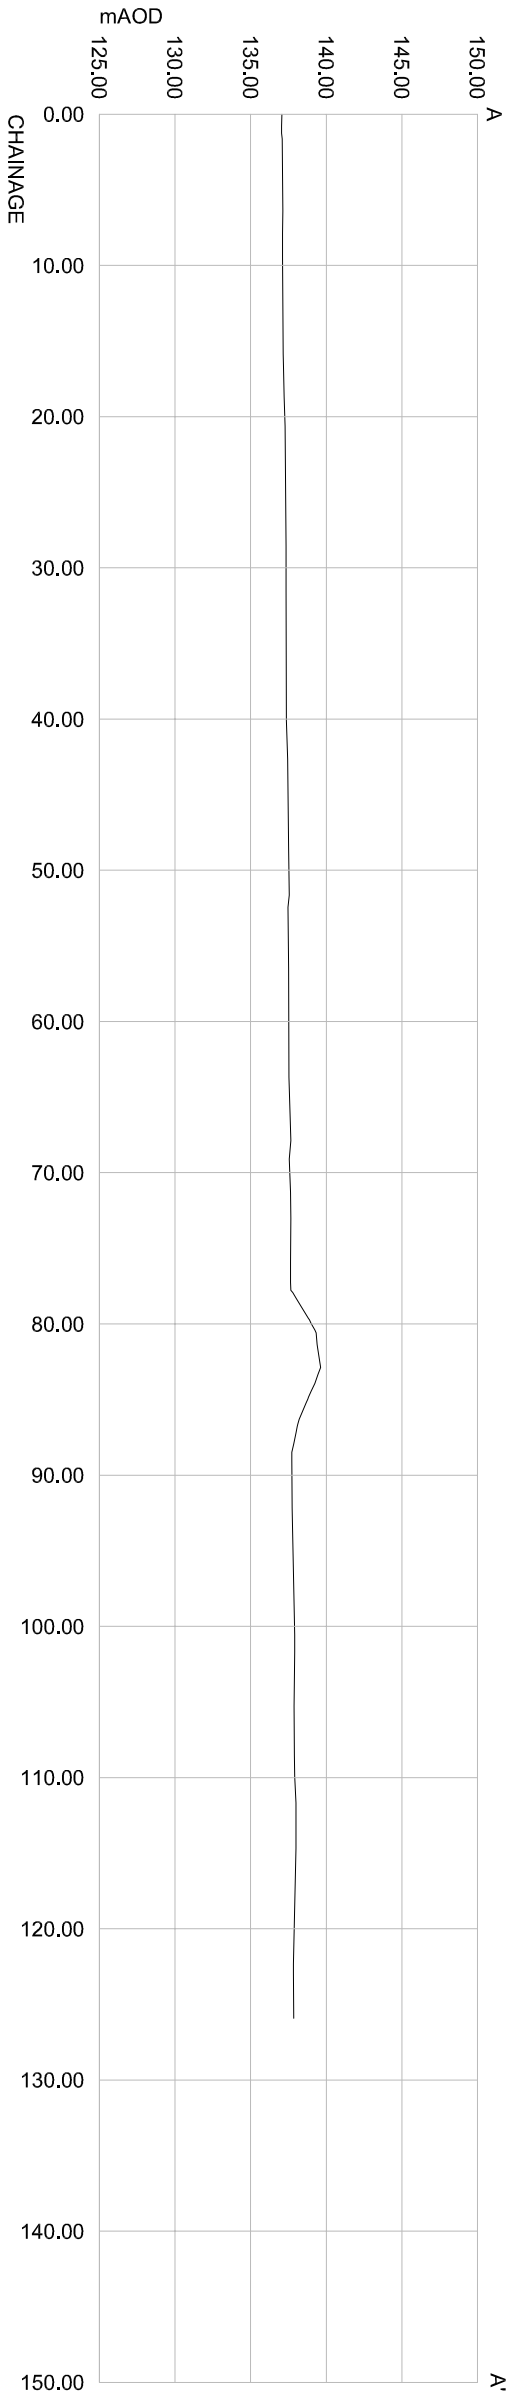

TREENWOOD HOUSE
 ROWDEN LANE
 BRADFORD-ON-AVON
 WILTS. BA15 2AU
 T: 01225 309400
 F: 01225 309401
 www.slrcounseling.com

WEST END FARM
 PLANNING APPLICATION
 EXISTING SITE CROSS SECTIONS

006

Scale 1:500 @ A3
 Date NOVEMBER 2012