



REPRODUCED BY PERMISSION OF ORANGE SURVEY ON BEHALF OF HMSO. CROWN COPYRIGHT AND DATABASE RIGHT OS DATA LICENCE EXPIRATION: 06.11.13 ALL RIGHTS RESERVED. LICENCE NUMBER AL10017293

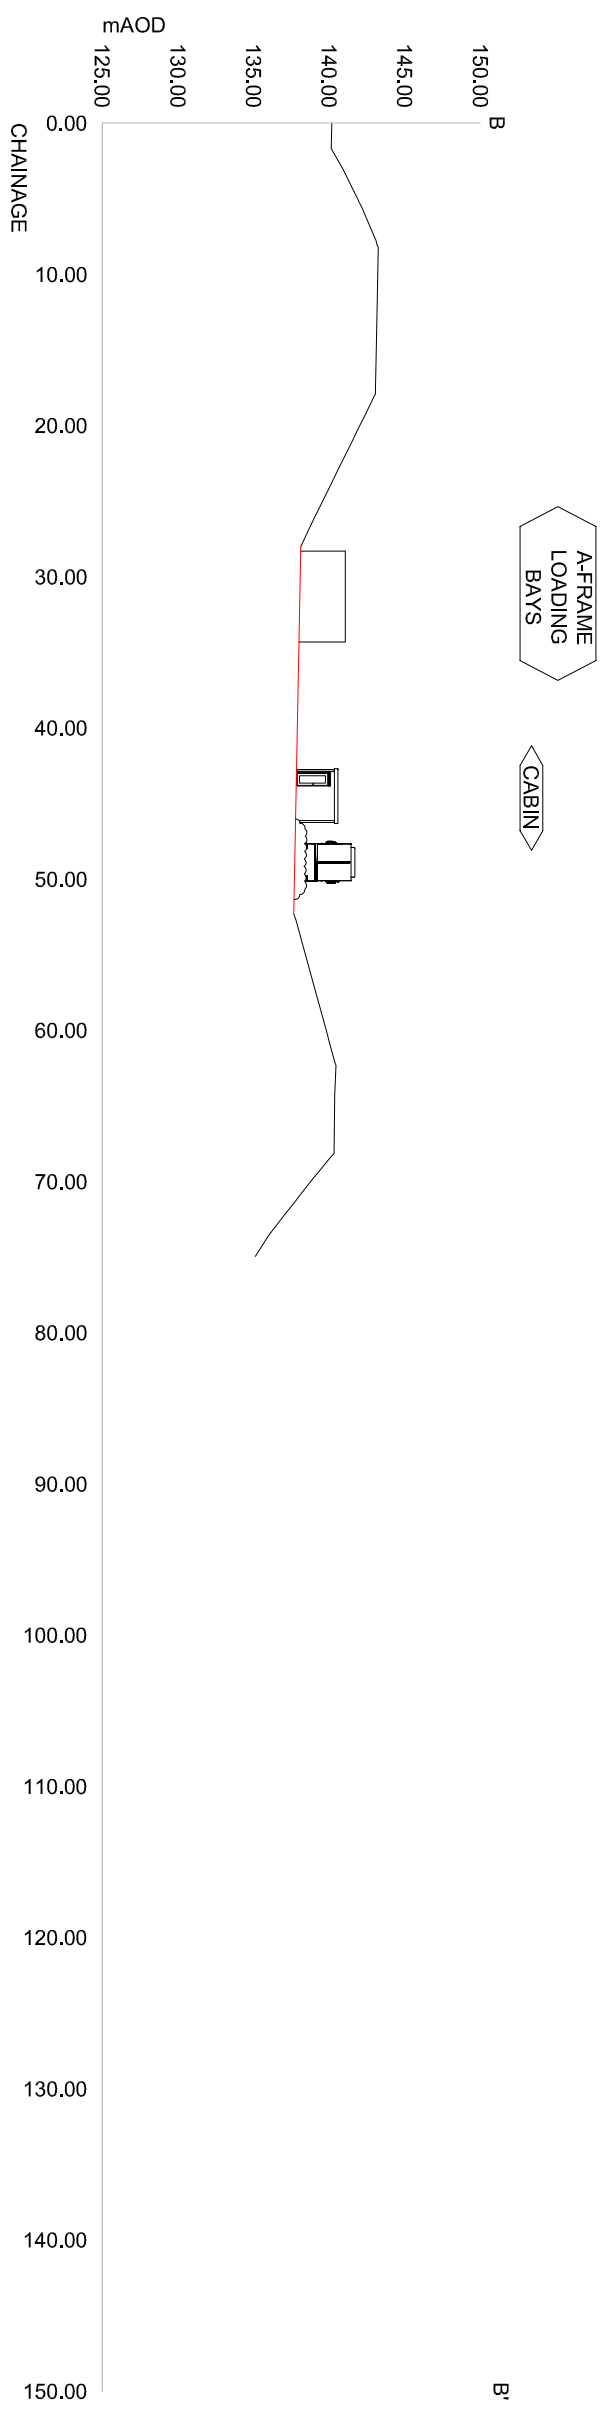

LEGEND

	EXISTING GROUND PROFILE
	PROPOSED GROUND PROFILE
	EXISTING BUND PROFILE

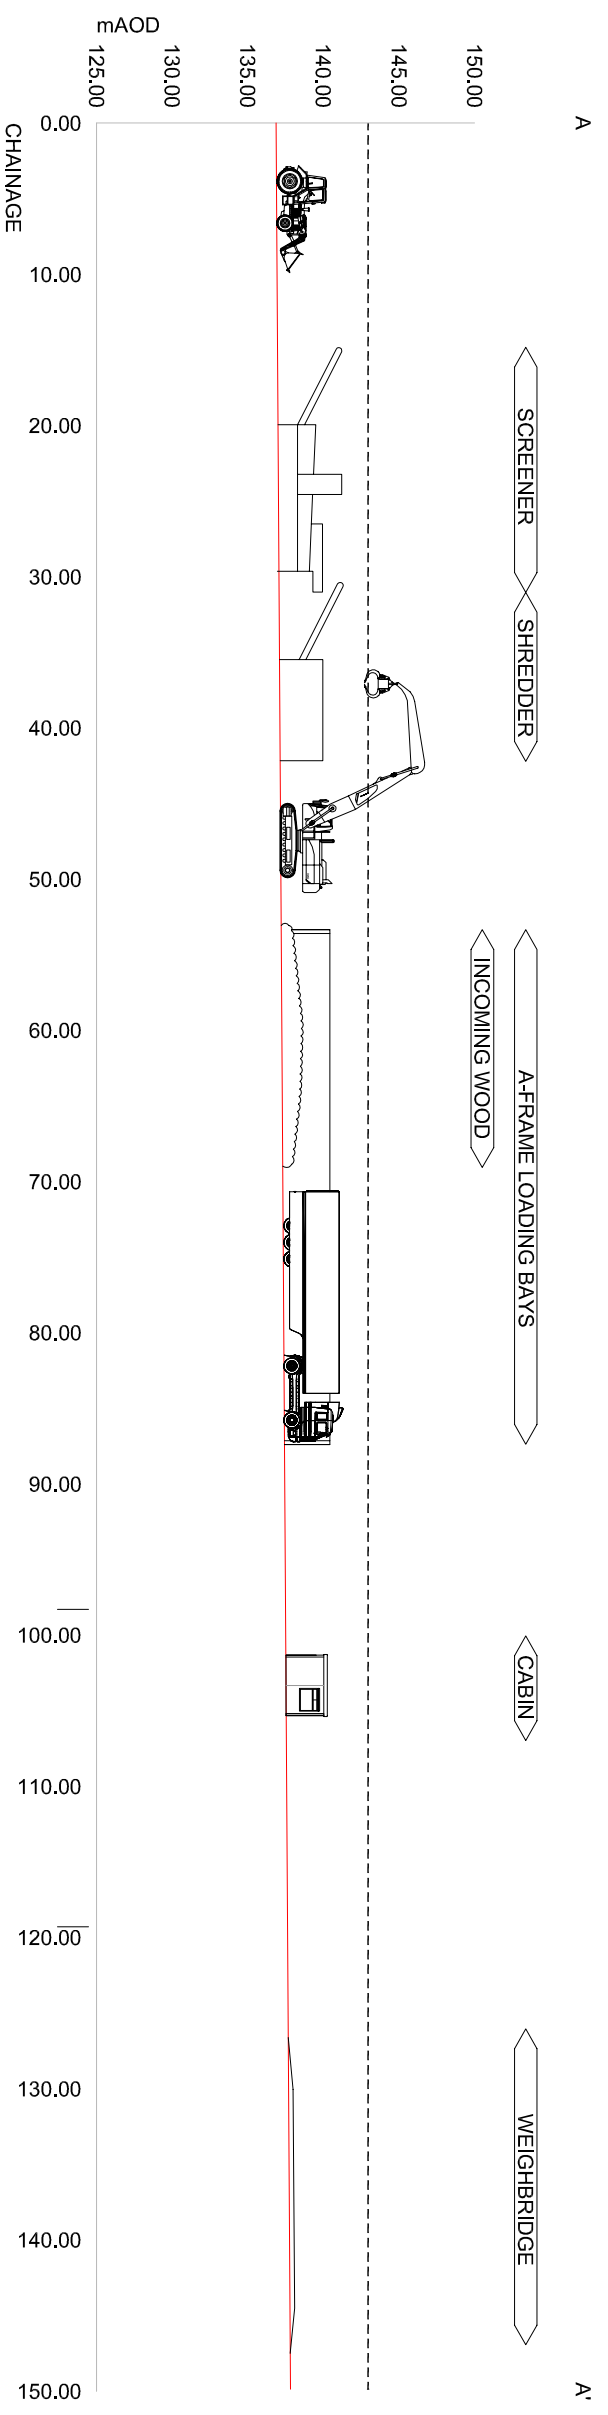

TREENWOOD HOUSE
ROWDEN LANE
BRADFORD-ON-AVON
WILTS. BA15 2AU
T: 01225 309400
F: 01225 309401
www.slrconsulting.com

WEST END FARM
PLANNING APPLICATION
PROPOSED SITE CROSS SECTIONS
007

Scale 1:500 @ A3
Date NOVEMBER 2012