


REPRODUCED BY PERMISSION OF ORANGE SURVEY ON BEHALF OF HNSO. CROWN COPYRIGHT AND DATABASE RIGHT OS DATA LICENCE EXPIRATION: 06.11.13  
ALL RIGHTS RESERVED. LICENCE NUMBER AL10012293

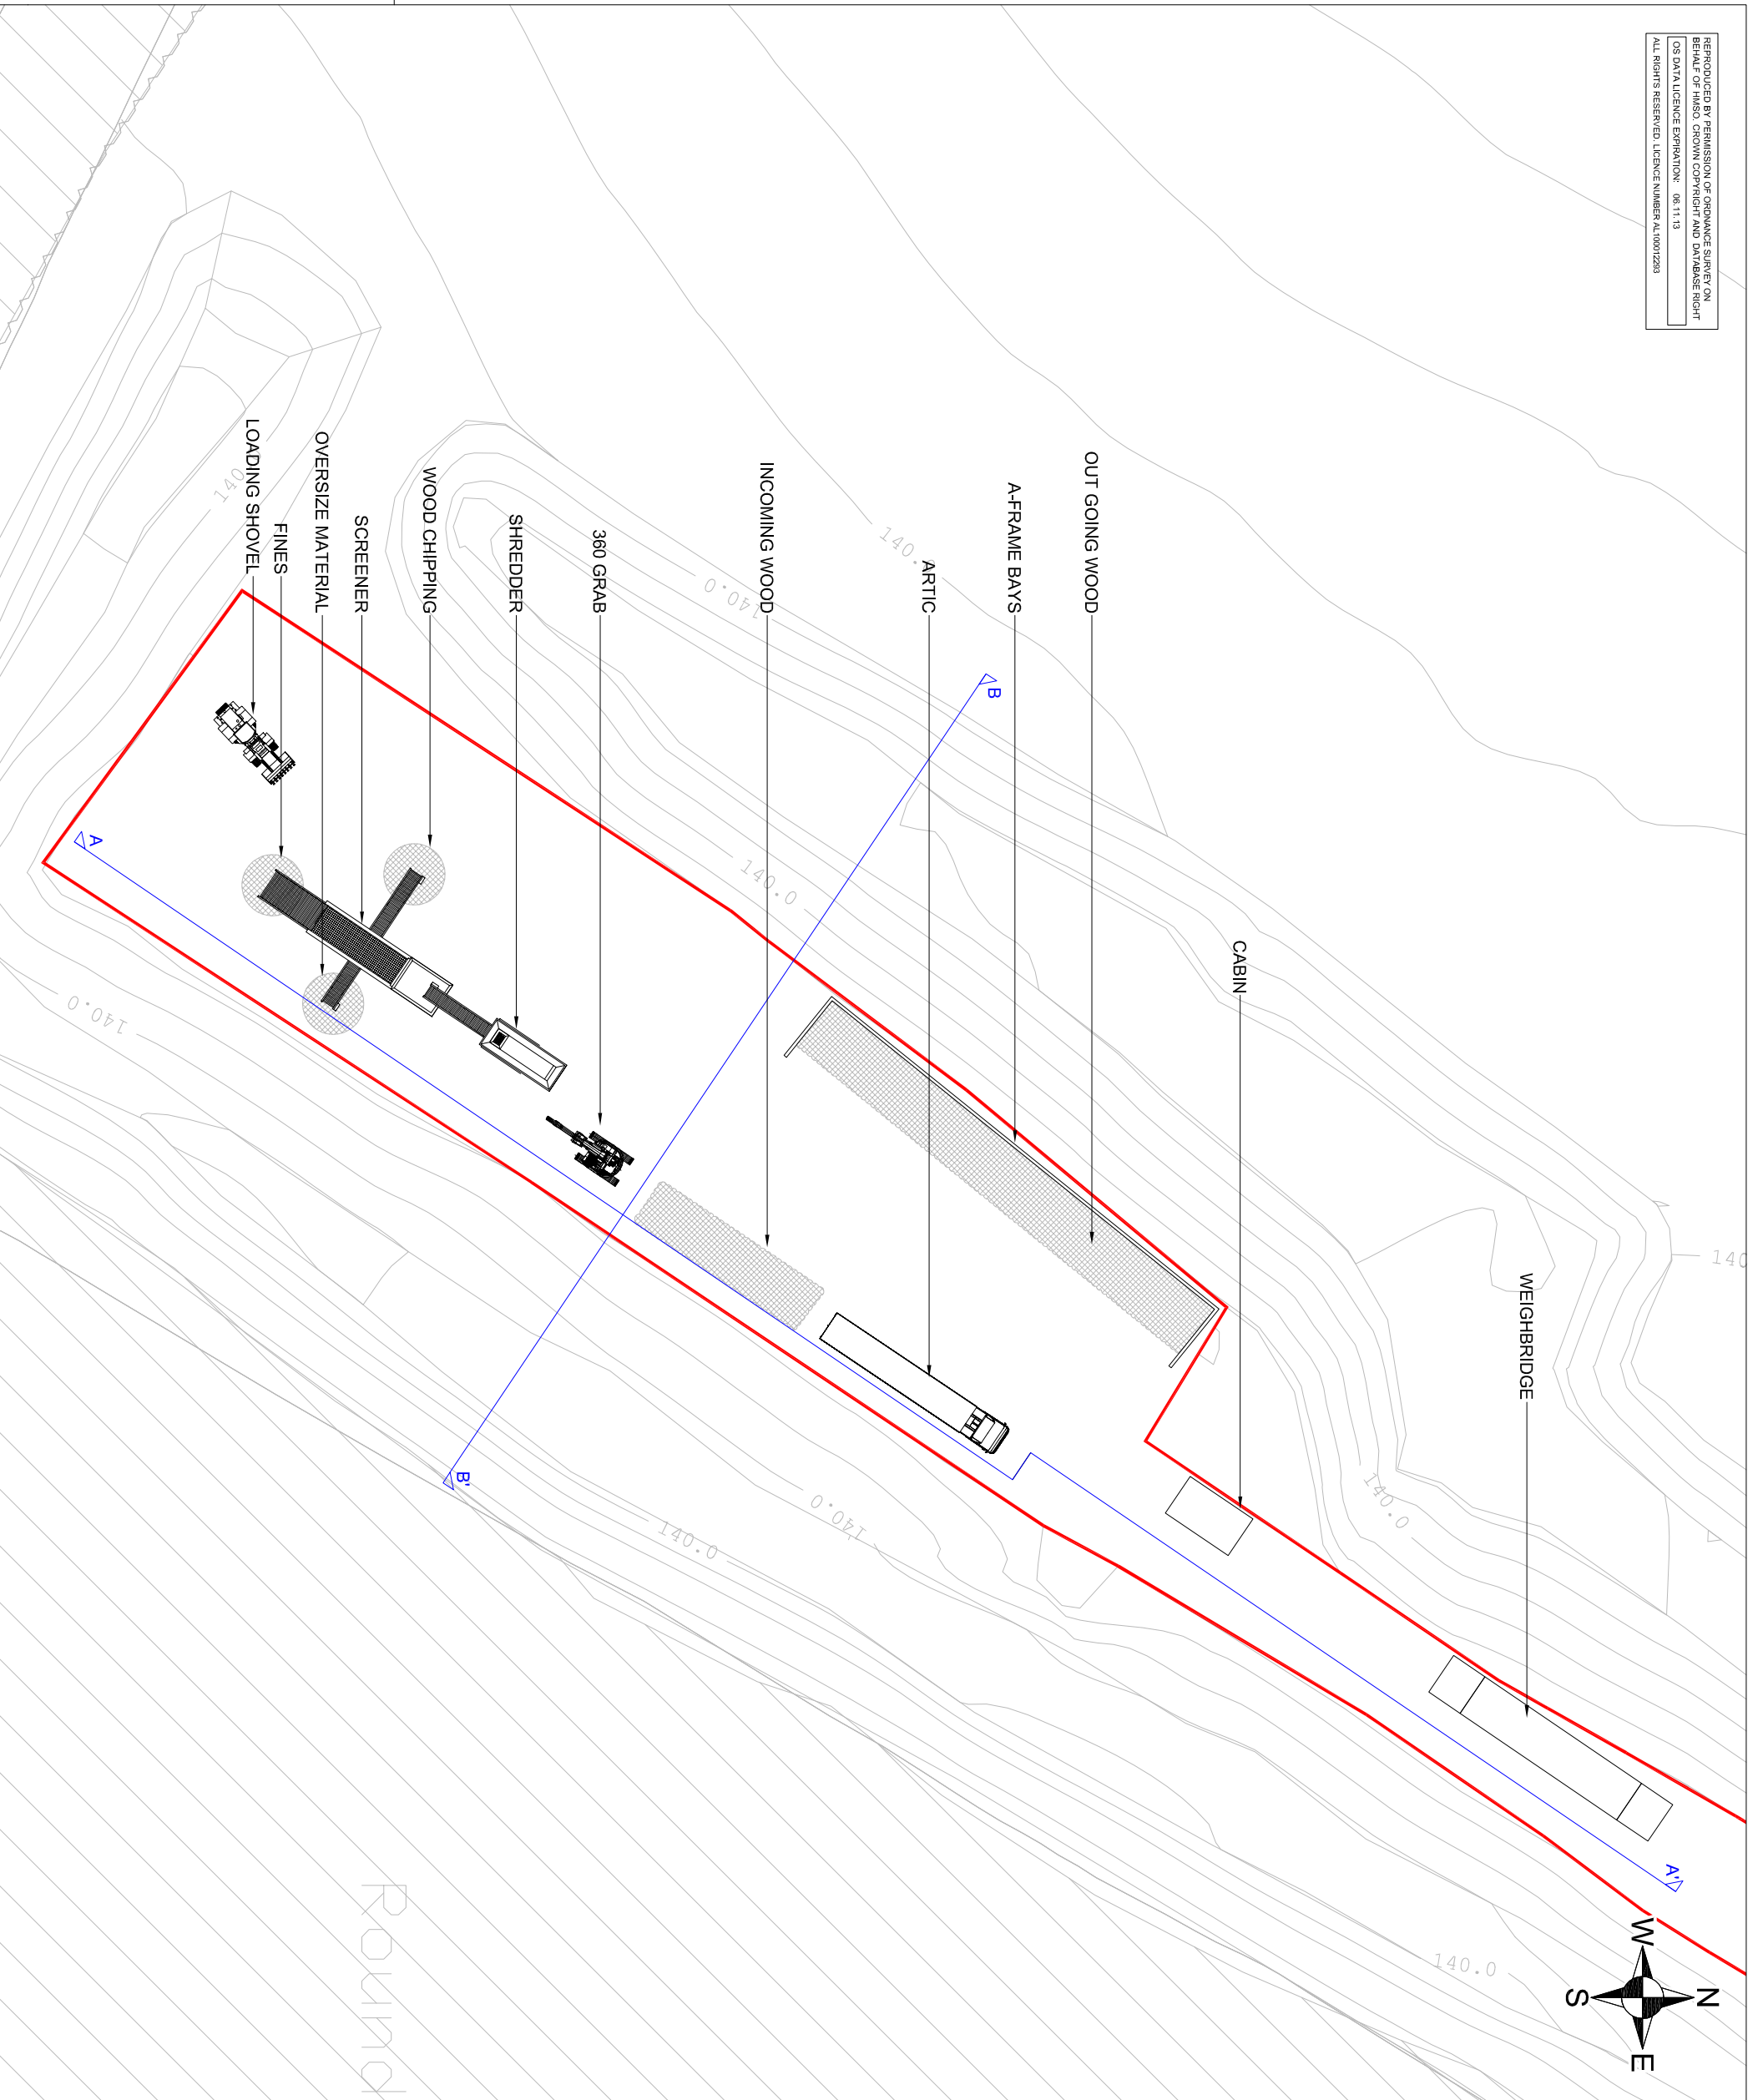

- NOTES**
1. SEE DRAWING 006 FOR CROSS SECTIONS THROUGH EXISTING SITE
  2. SEE DRAWING 007 FOR CROSS SECTIONS THROUGH PROPOSED SITE

**LEGEND**

- PLANNING APPLICATION BOUNDARY



**SLR**  
TREENWOOD HOUSE  
ROWDEN LANE  
BRADFORD-ON-AVON  
WILTS. BA15 2AU  
T: 01225 309400  
F: 01225 309401  
www.slrconsulting.com

WEST END FARM  
PLANNING APPLICATION  
PROPOSED SITE LAYOUT  
**004**

Scale 1:500 @ A3  
Date NOVEMBER 2012