


REPRODUCED BY PERMISSION OF ORANGE SURVEY ON BEHALF OF HNSO. CROWN COPYRIGHT AND DATABASE RIGHT OS DATA LICENCE EXPIRATION: 06.11.13
 ALL RIGHTS RESERVED. LICENCE NUMBER AL10017293

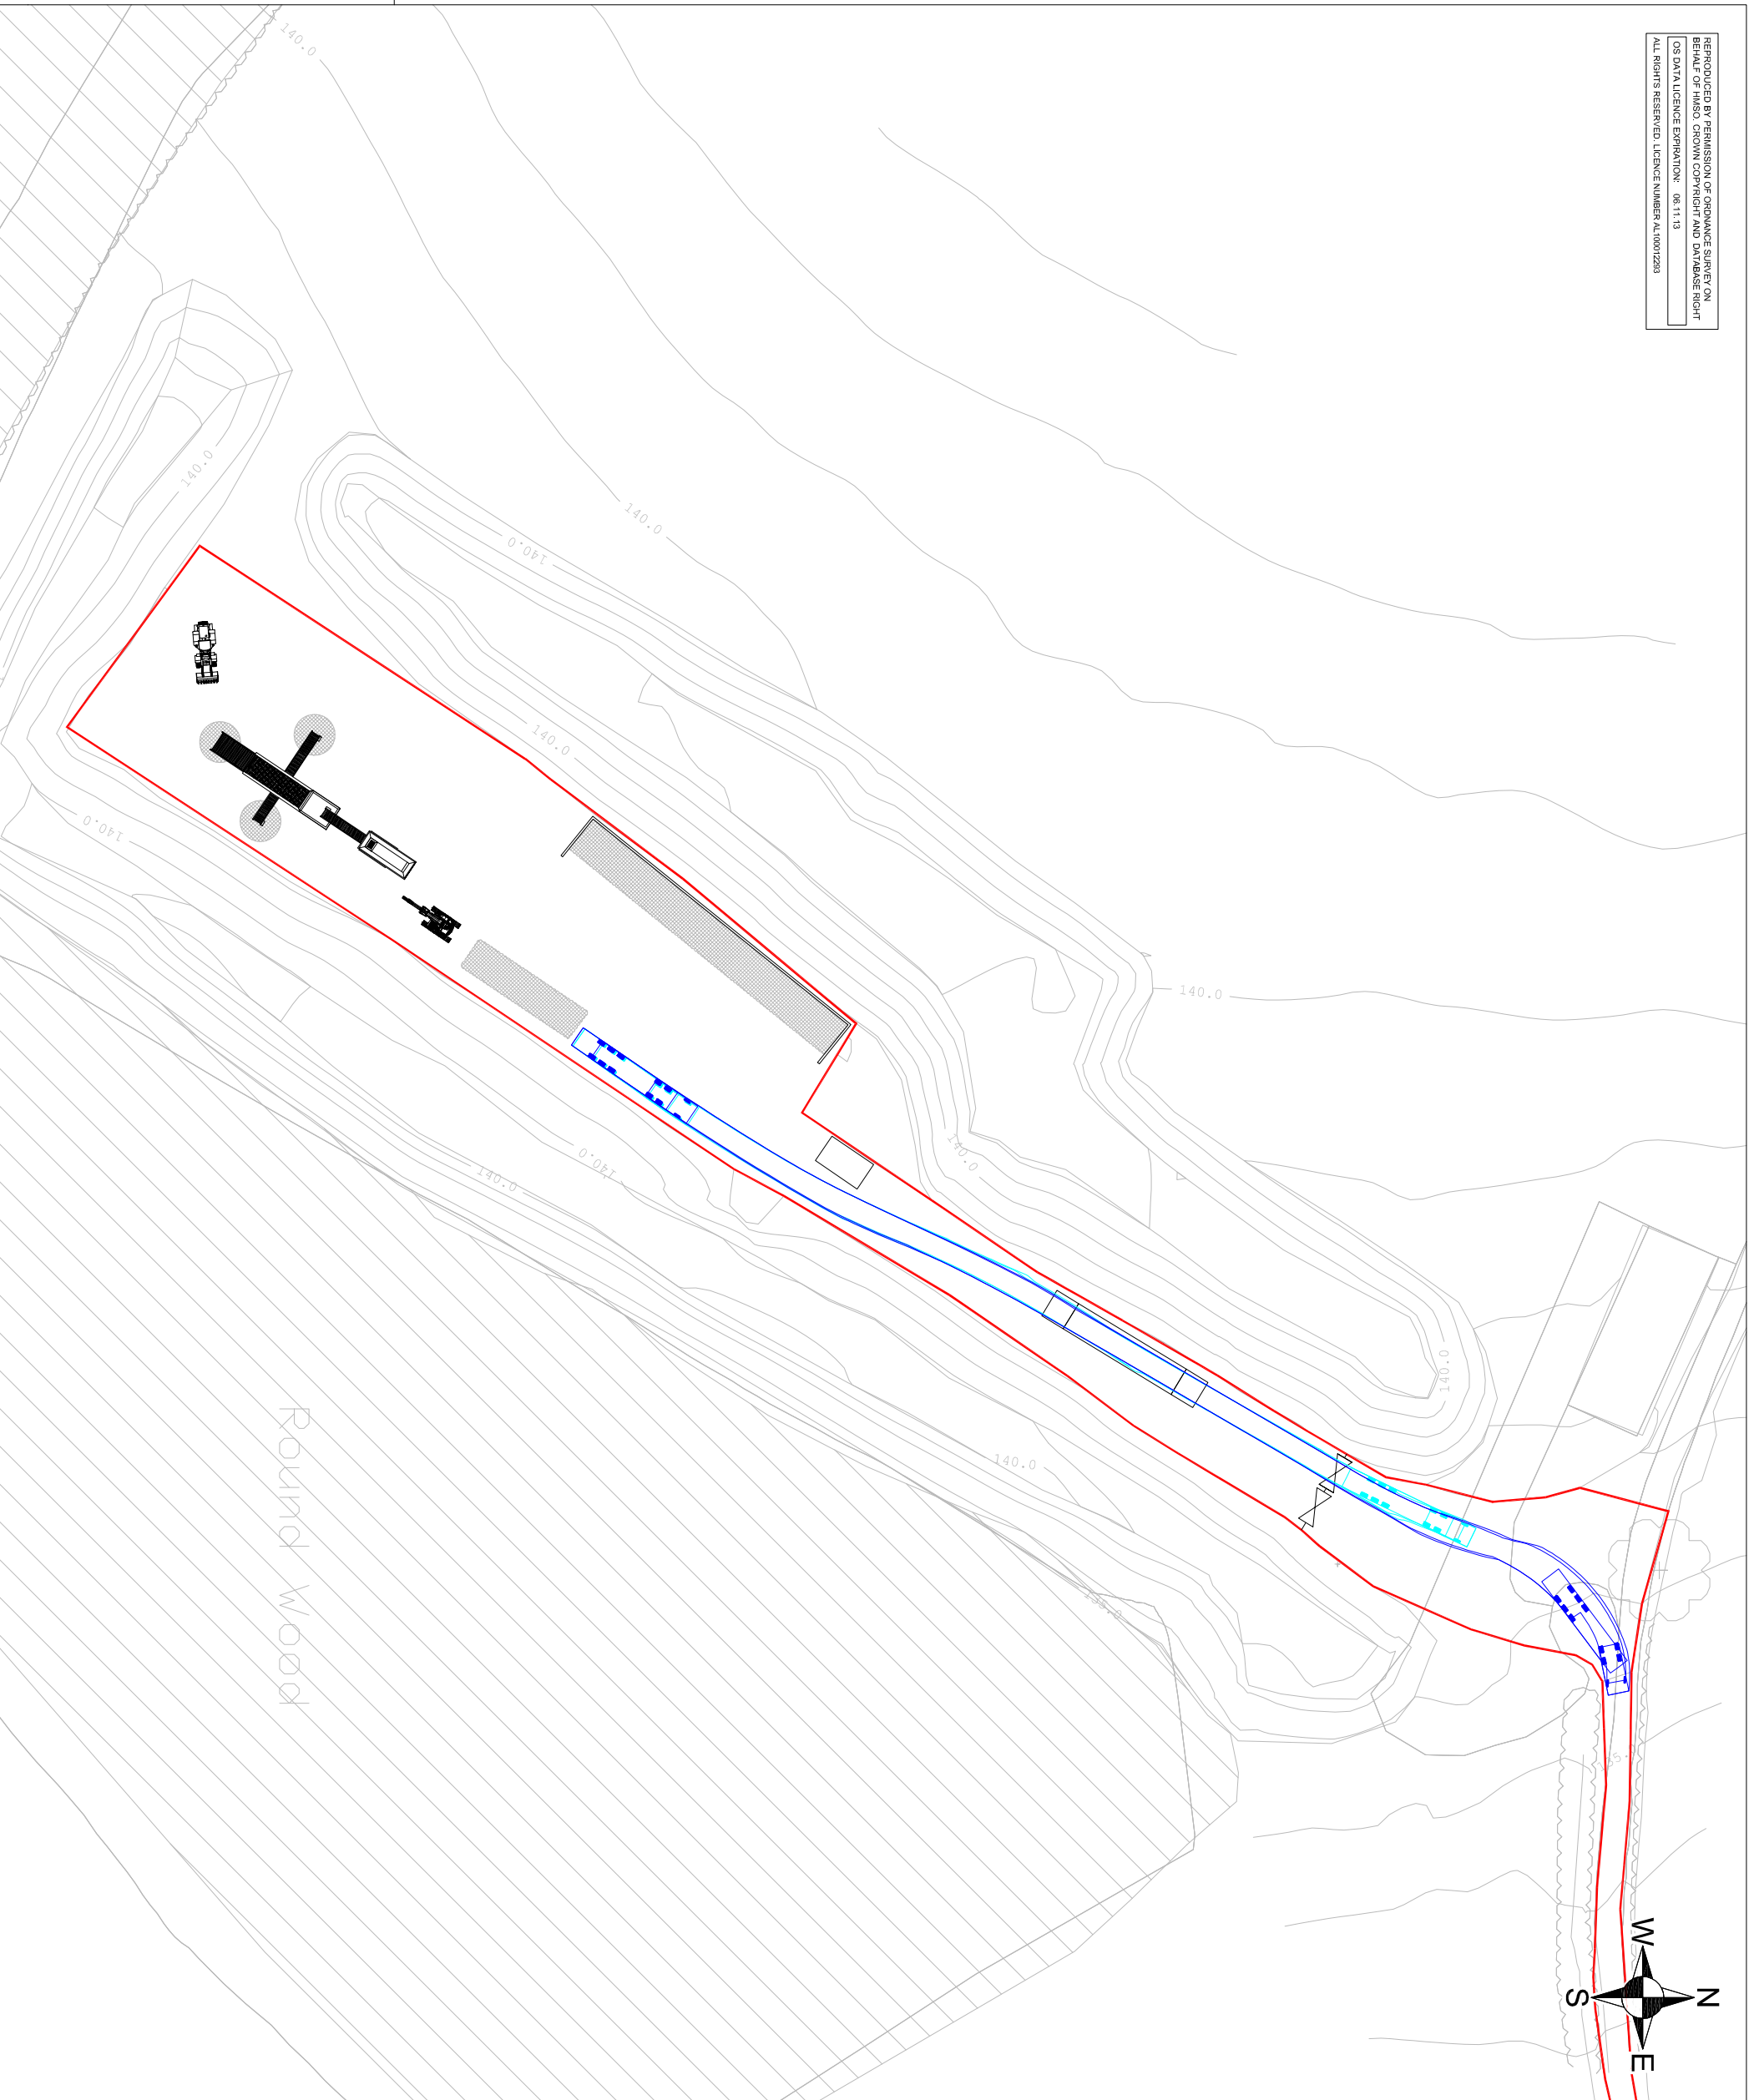

- LEGEND**
- PLANNING APPLICATION BOUNDARY
 - FORWARD VEHICLE MOVEMENTS - MAX LEGAL ARTIC (2.5m x 16m)
 - REVERSING VEHICLE MOVEMENTS - MAX LEGAL ARTIC (2.5m x 16m)



SLR
 TREENWOOD HOUSE
 ROWDEN LANE
 BRADFORD-ON-AVON
 WILTS. BA15 2AU
 T: 01225 309400
 F: 01225 309401
 www.slrconsulting.com

WEST END FARM
 PLANNING APPLICATION
 VEHICLE MOVEMENTS
005

Scale 1:750 @ A3
 Date NOVEMBER 2012