


REPRODUCED BY PERMISSION OF ORDNANCE SURVEY ON
BEHALF OF HMSO, CROWN COPYRIGHT AND DATABASE RIGHT
OS DATA LICENCE EXPIRATION:
ALL RIGHTS RESERVED. LICENCE NUMBER AH100012293

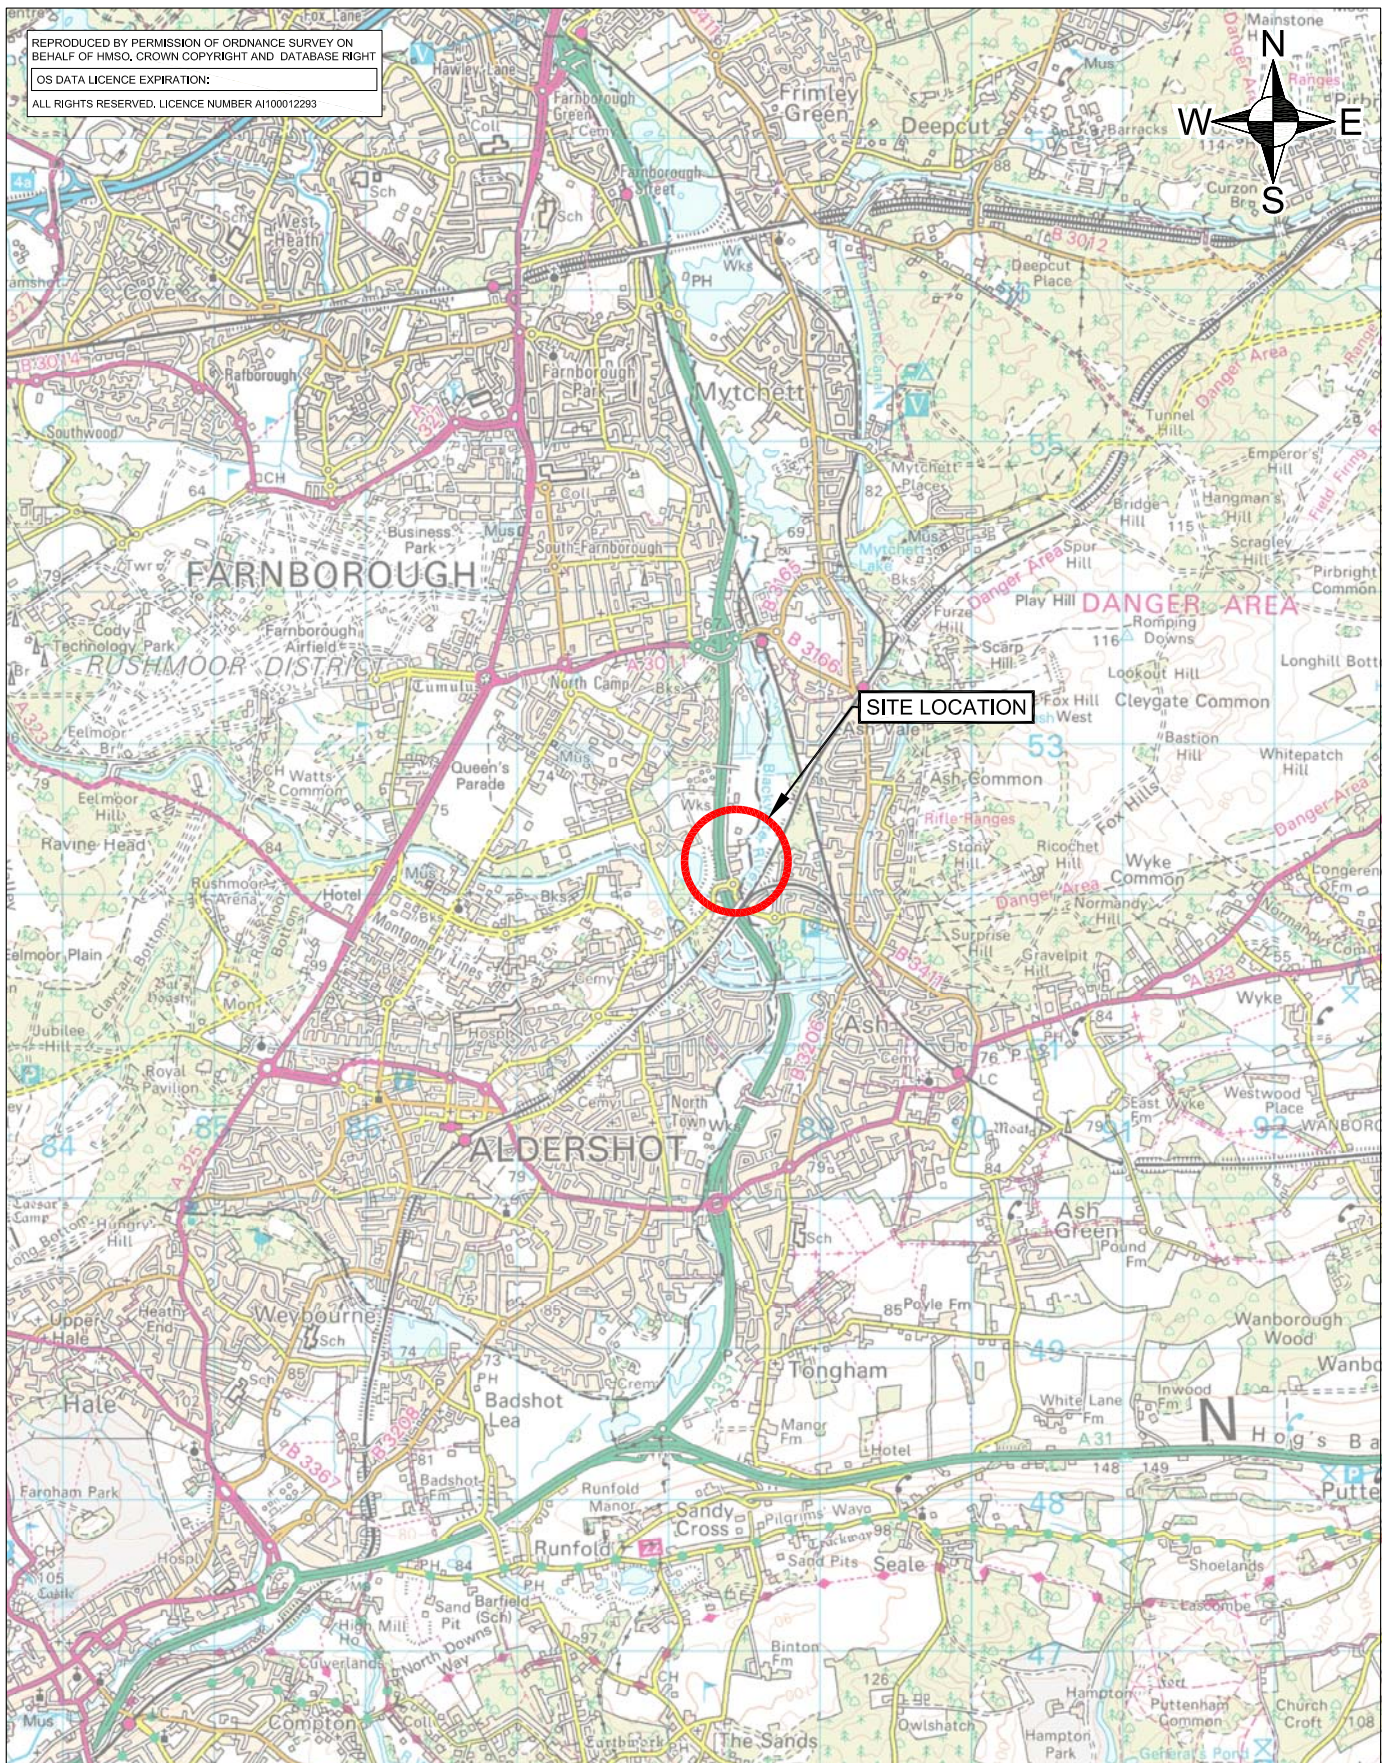

00647.00002.18.001.0 Site Location Plan.dwg	0 CB JF 04/12				Site CHAMBERS RECYCLING SOLUTIONS, ALDERSHOT	
	Revision	Drawn By	Chkd By	Date	Comments	Project INSTALLATION OF RECYCLING PLANT
	  ASPECT HOUSE ASPECT BUSINESS PARK BENNERLEY ROAD NOTTINGHAM, NG6 8WR T: 01159 647280 F: 01159 751576 www.slrconsulting.com					Drawing SITE LOCATION PLAN
						Date APRIL 2012
						Drawing Number 001
Scale 1:50,000 @ A4		Revision 0		DRAFT		