




Section A - A

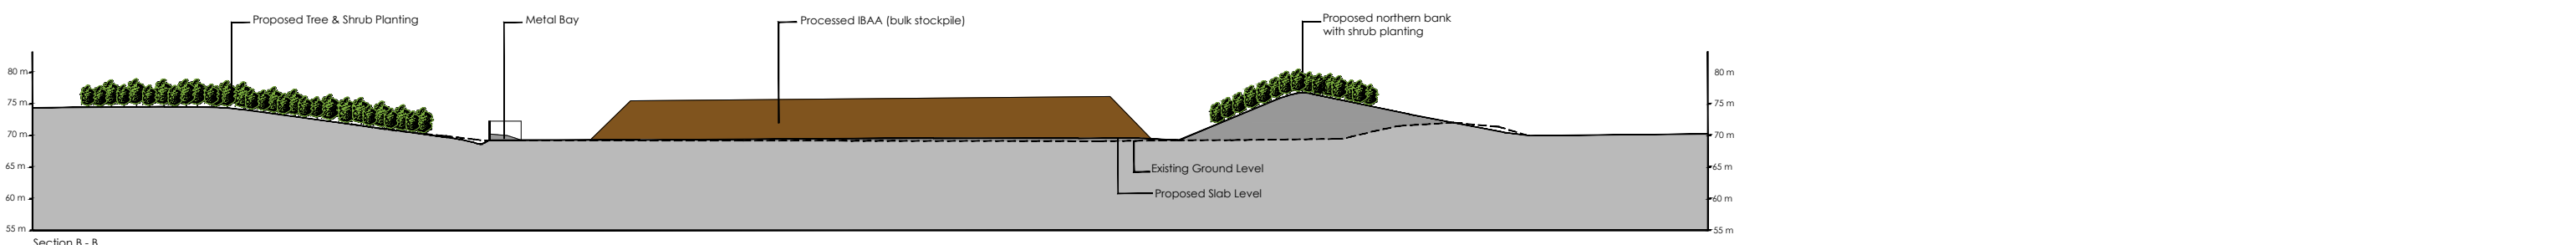

Section B - B

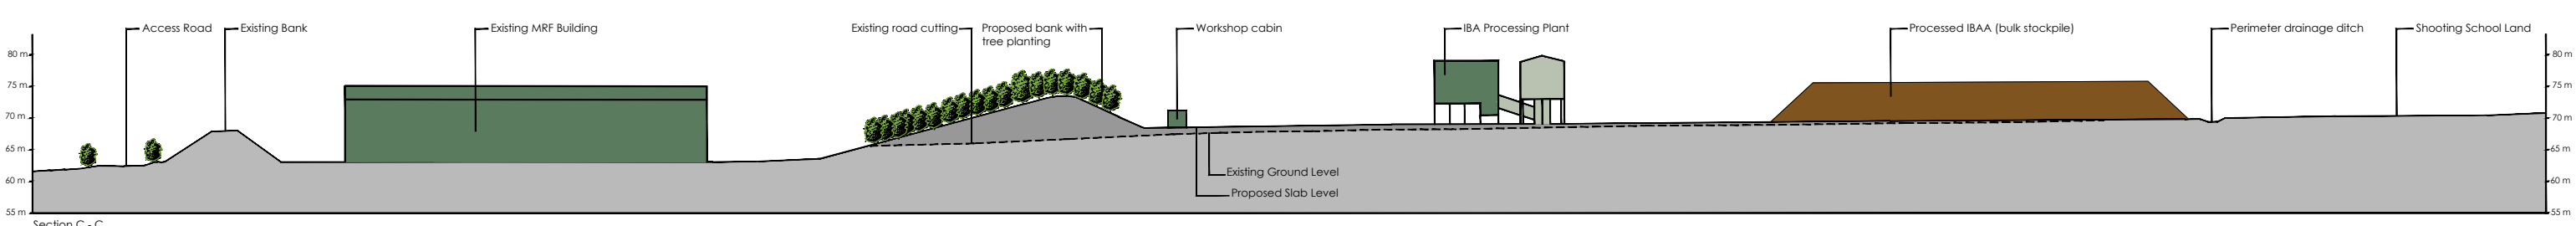

Section C - C

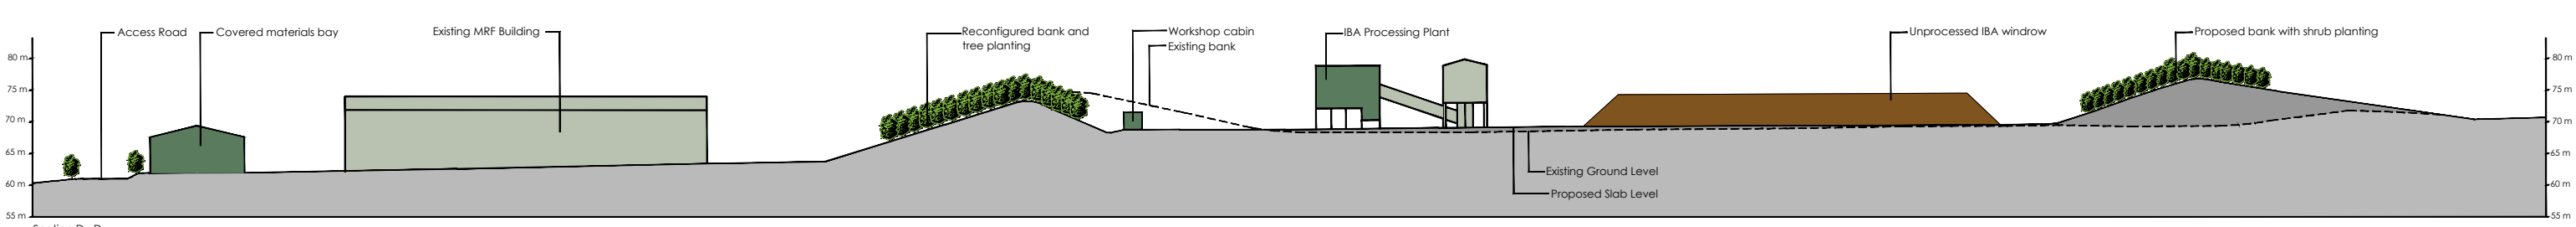


Section D - D



Section line location plan (scale 1:5000)



rev:	date:	details:		
				
The Old Dairy Yanworth Cheltenham Gloucestershire GL54 3LQ tel: 01285 721072				
client:				
Raymond Brown Minerals and recycling Ltd				
project:				
A 303 Recycling Site: Proposed IBA recycling Facility				
title:				
Site Cross Sections				
scale:	date:	drawn by:	checked by:	size:
1: 1000	09/07/13	JLB	AW	A3
Project ref:		dwg no:		rev:
A2/RB/2		A2/RB/2/16		