


Plan showing access to site and temporary contractor's compound

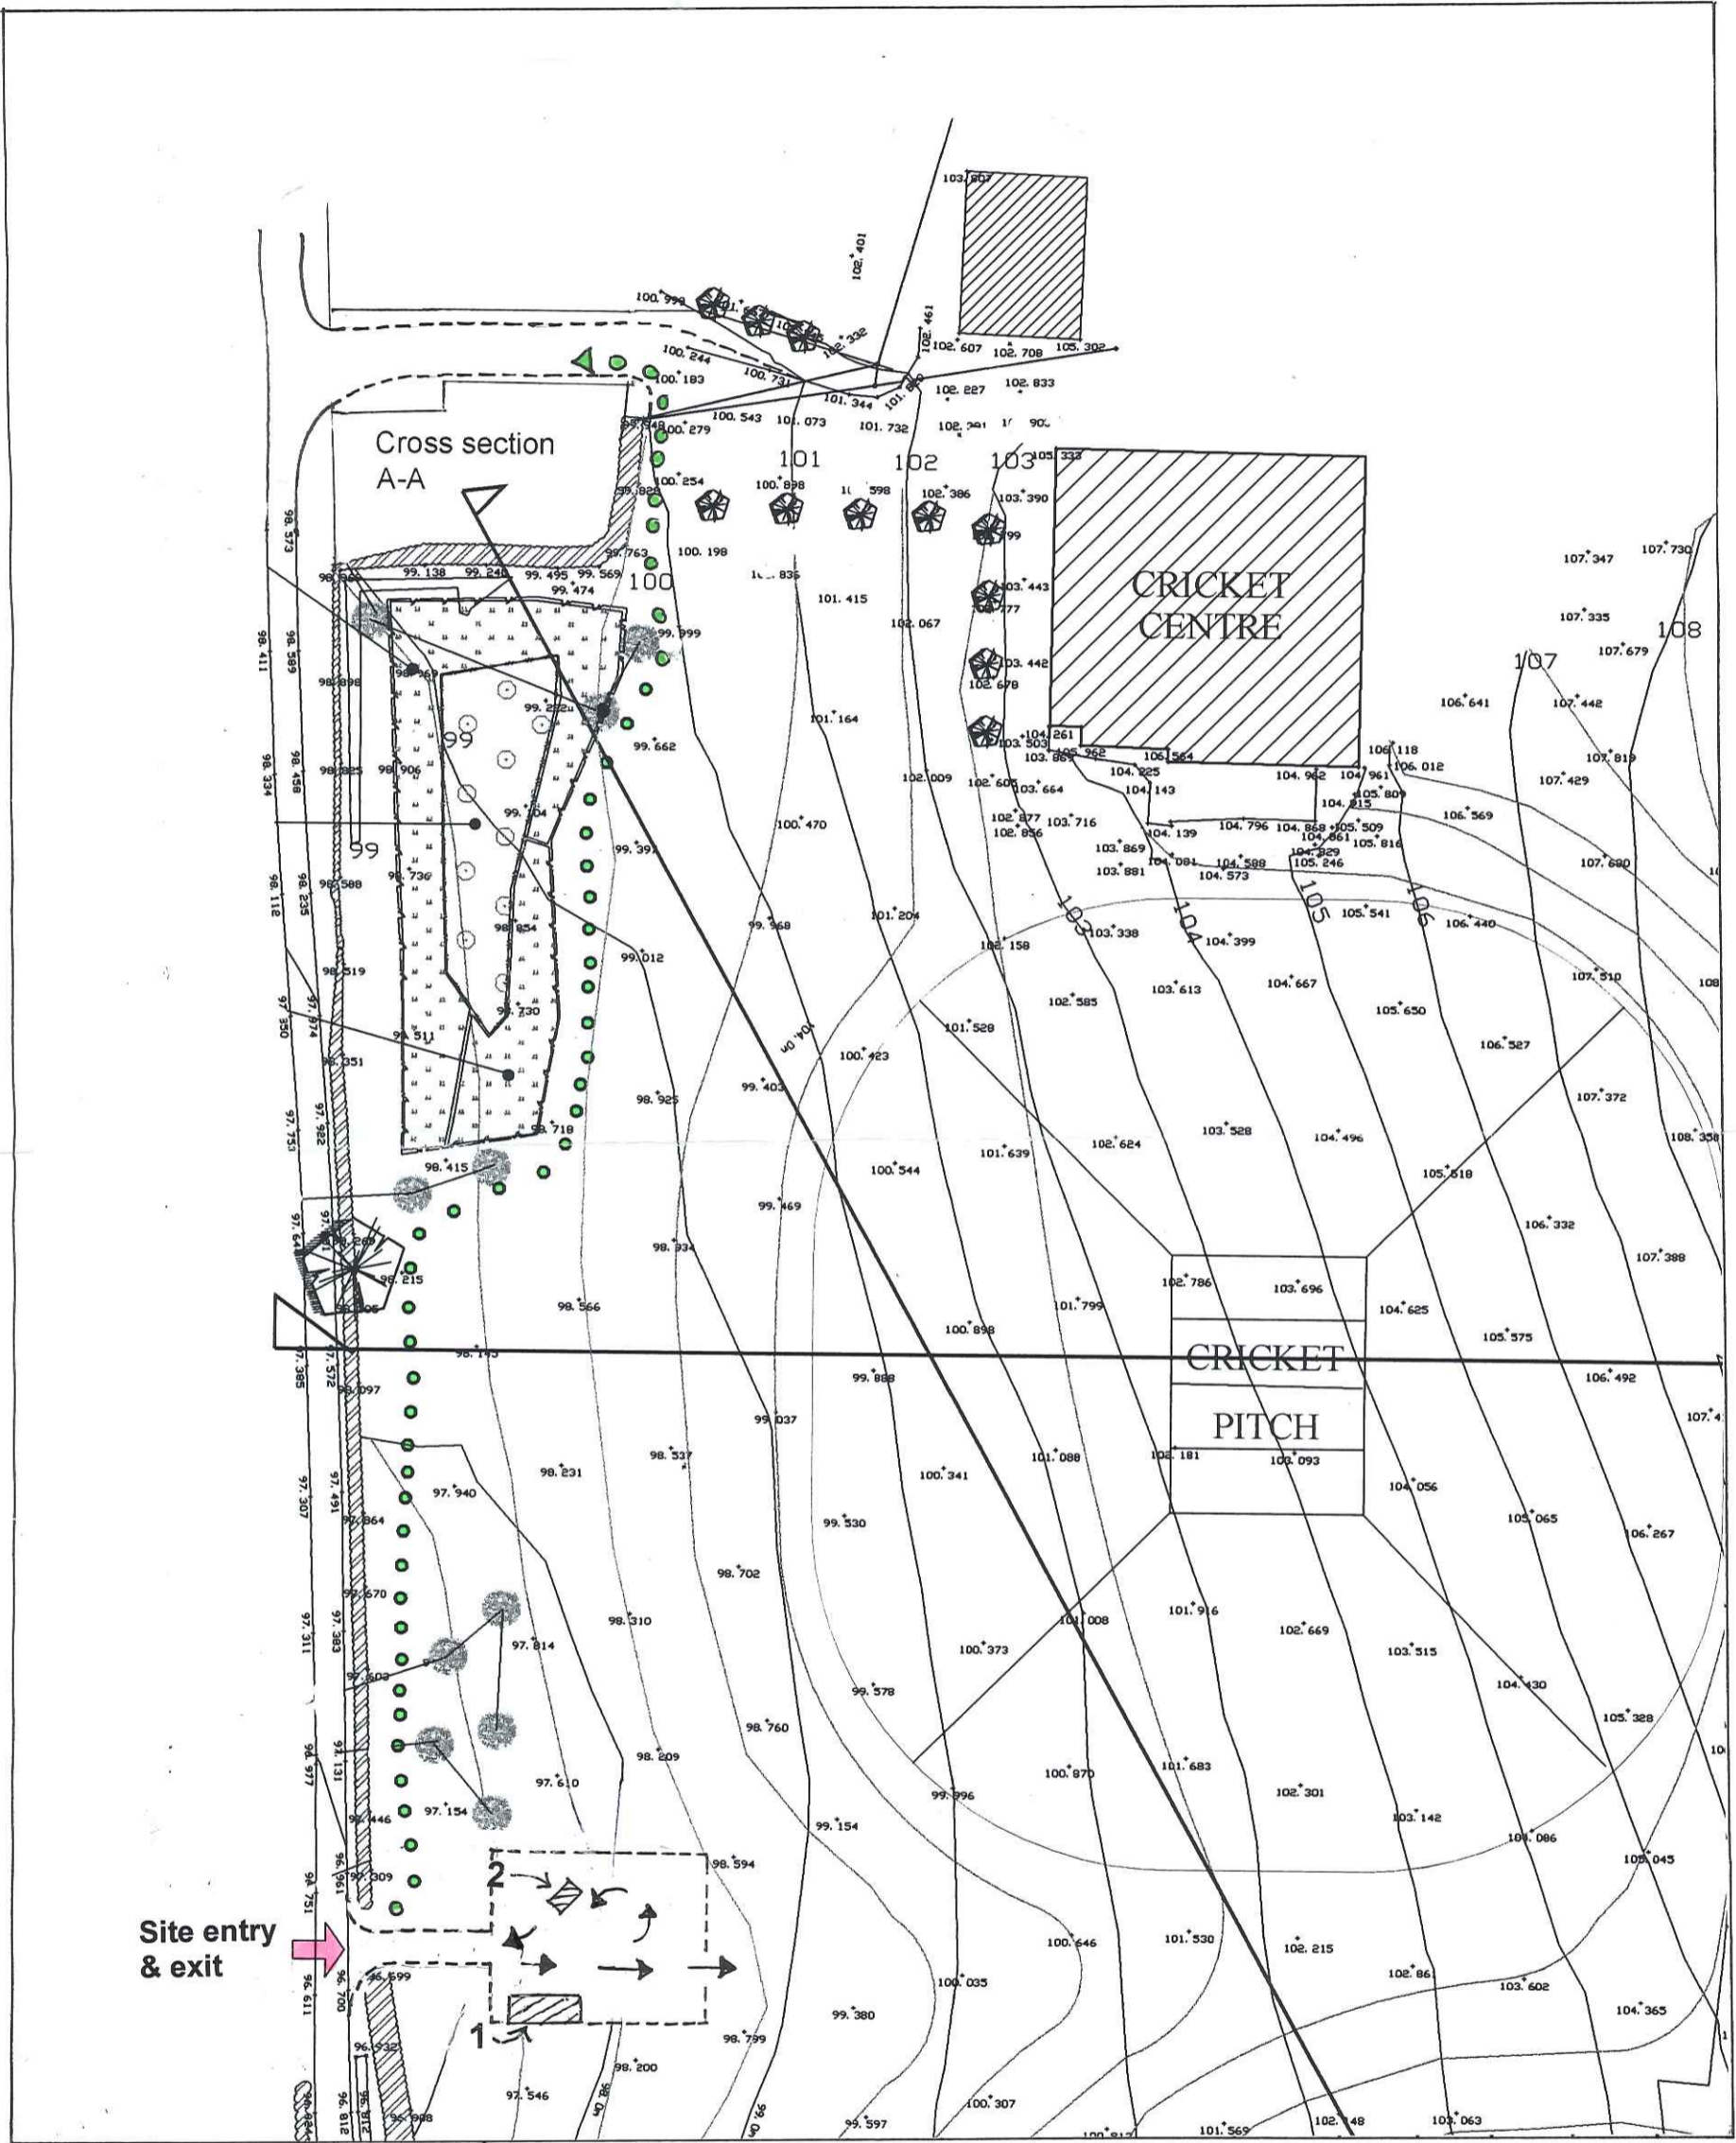

Key

1 Weighbridge, mobile site office

2 Wheel washing equipment

● ● ● ● Permissive footpath

Scale 1:1000

RSH/01B