


SITE LOCATION PLAN

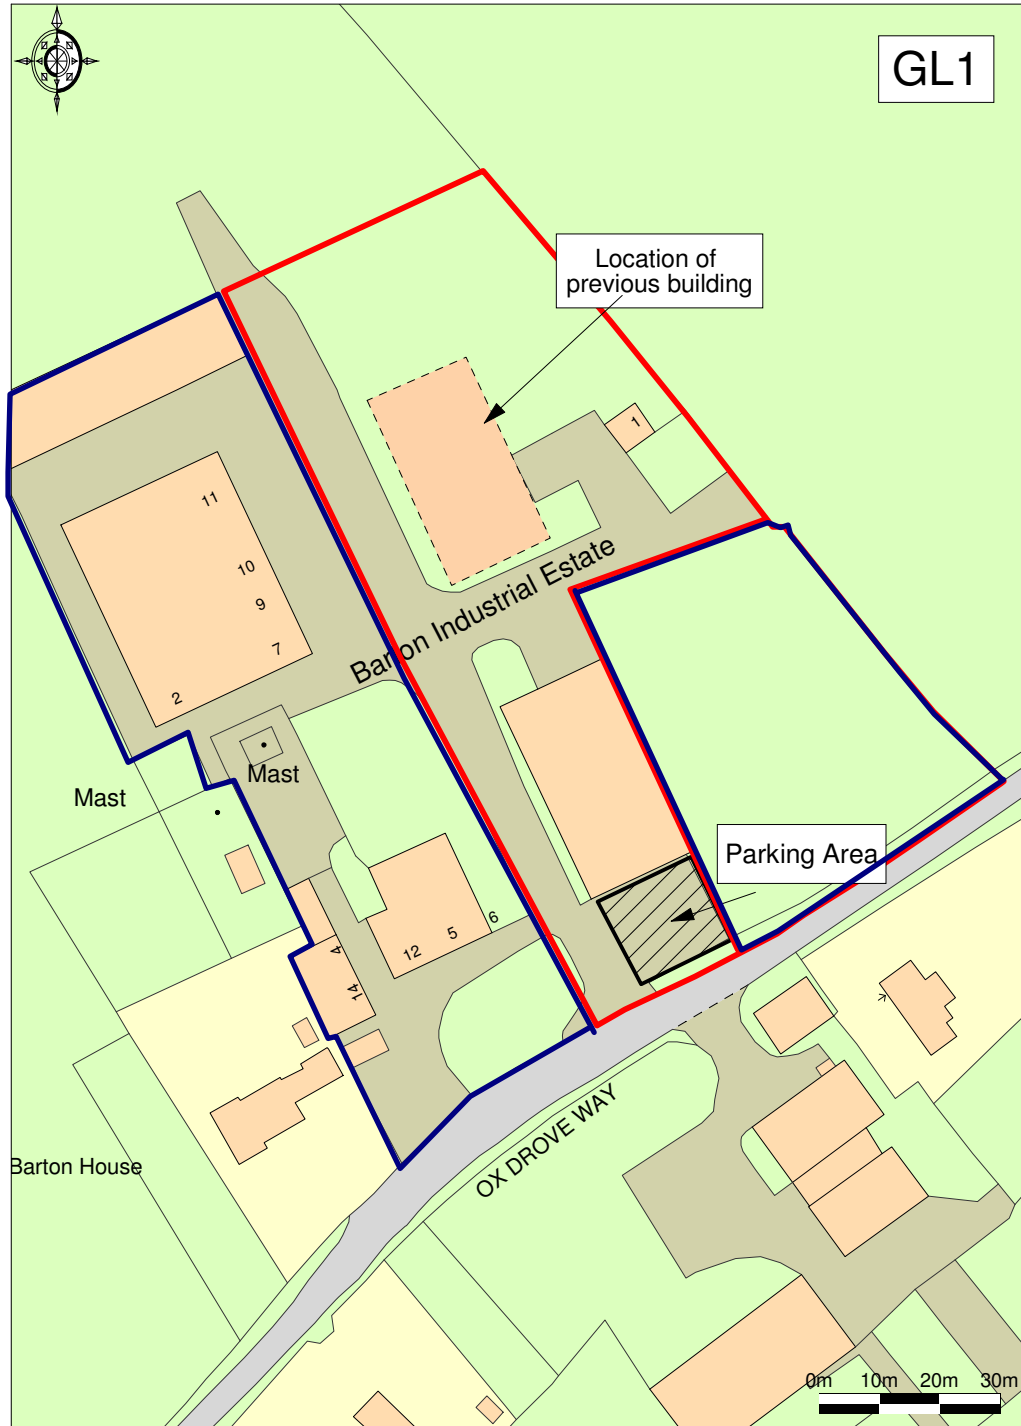

Ordnance Survey © Crown Copyright 2010. All rights reserved.
Licence number 100020449. Plotted Scale - 1:1250

Barton House Industrial Estate, Wield, Alresford