


M3 slip road (to A303)

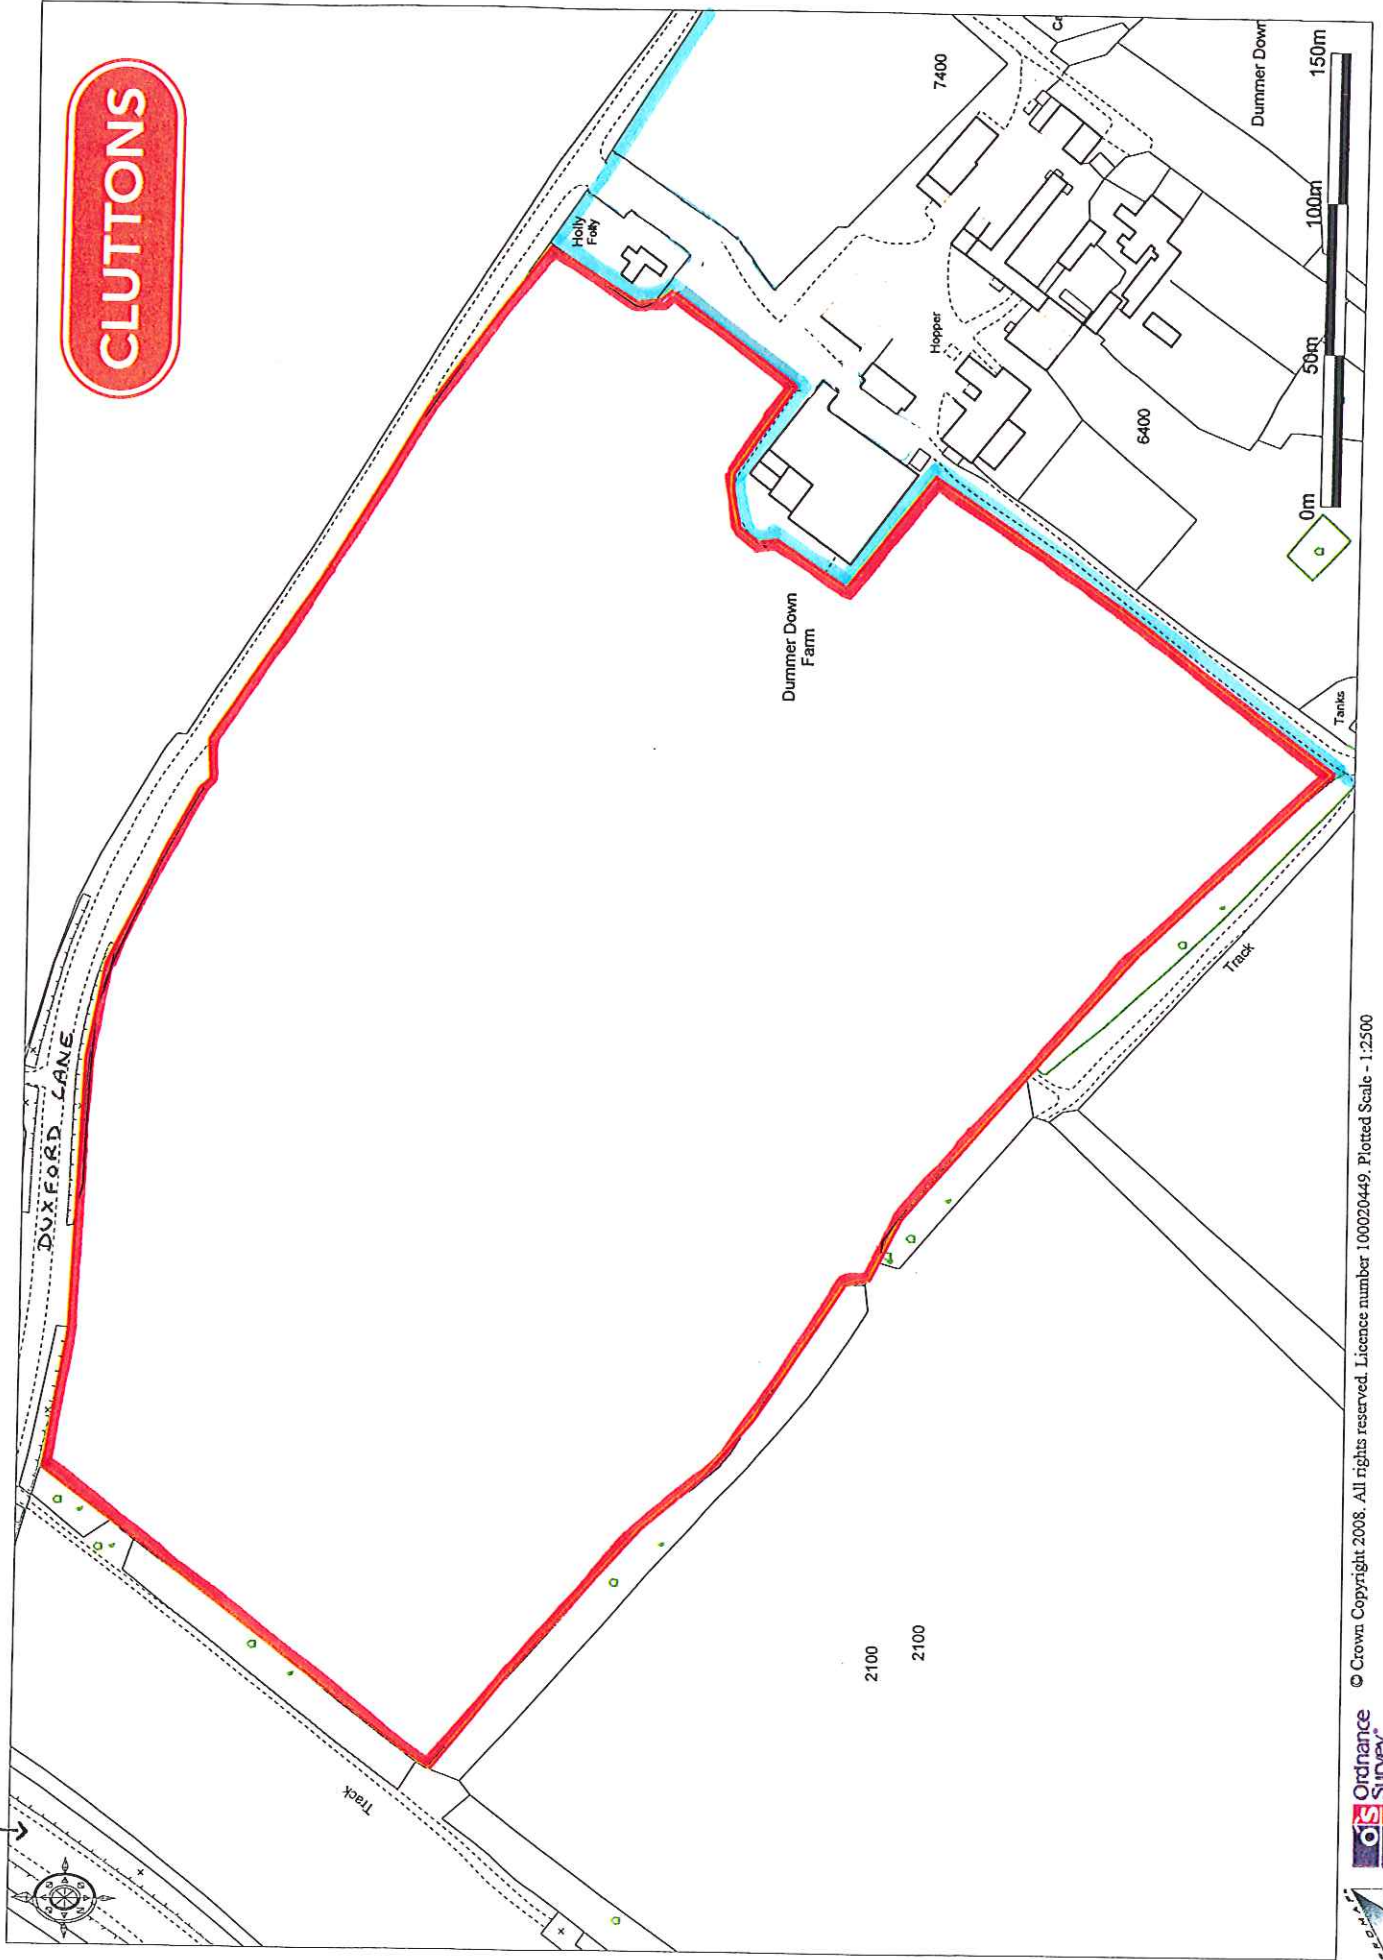

CLUTTONS

© Crown Copyright 2008. All rights reserved. Licence number 100020449. Plotted Scale - 1:2500



LOCATION PLAN

RSH/02 B