


Existing section through bank

Scale 1:20 @ A1

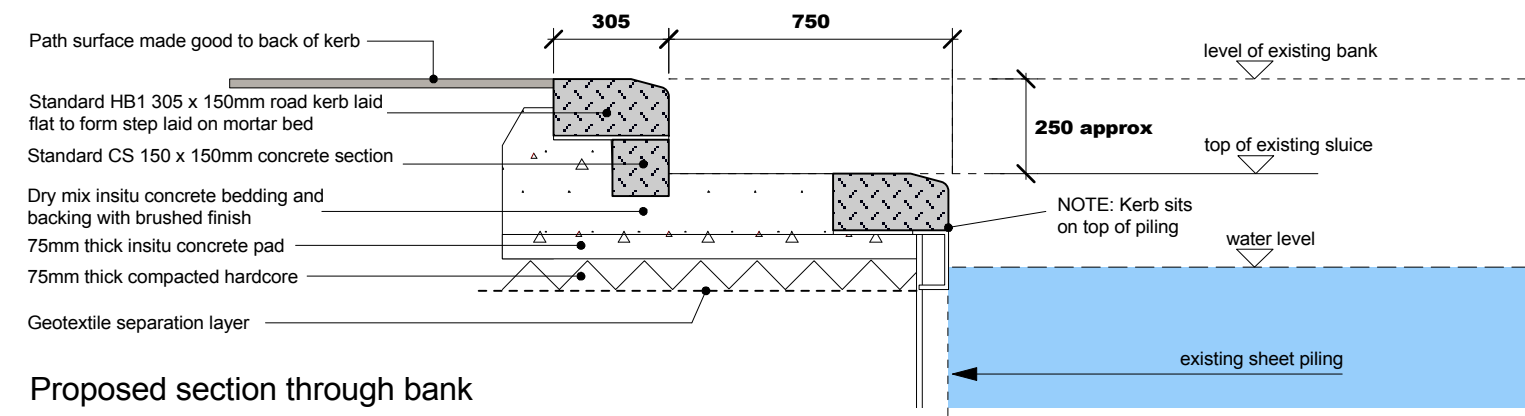

Proposed section through bank

planning



Property, Business and Regulatory Services,
Three Minsters House,
76 High Street, Winchester SO23 8UL.
tel: (01962) 847801

Notes	
1 This drawing is © copyright Hampshire County Council 2009. No unauthorised reproduction permitted. All rights reserved.	3 This map is reproduced from Ordnance Survey material with the permission of Ordnance Survey on behalf of the controller of Her Majesty's Stationery Office © Crown Copyright. Unauthorised reproduction infringes Crown Copyright and may lead to prosecution or civil proceedings. (100019180), (2009)
2 No dimensions are to be scaled from this drawing	

rev	description	date	by
A	Various amendments throughout	09.03.10	mr

PROJECT			SHEET CONTENTS	
Runways End Youth Activity Centre Aldershot			Stepped access for canoes to Basingstoke Canal SSSI	
SCALE	DATE	DRAWN.	DRAWING No.	REVISION
As shown As shown	08/03/2010	ARCTMR	P6218 - L601	A
			FILE REF.	SSSI Working Details