


BLOCK PLAN -- EXISTING

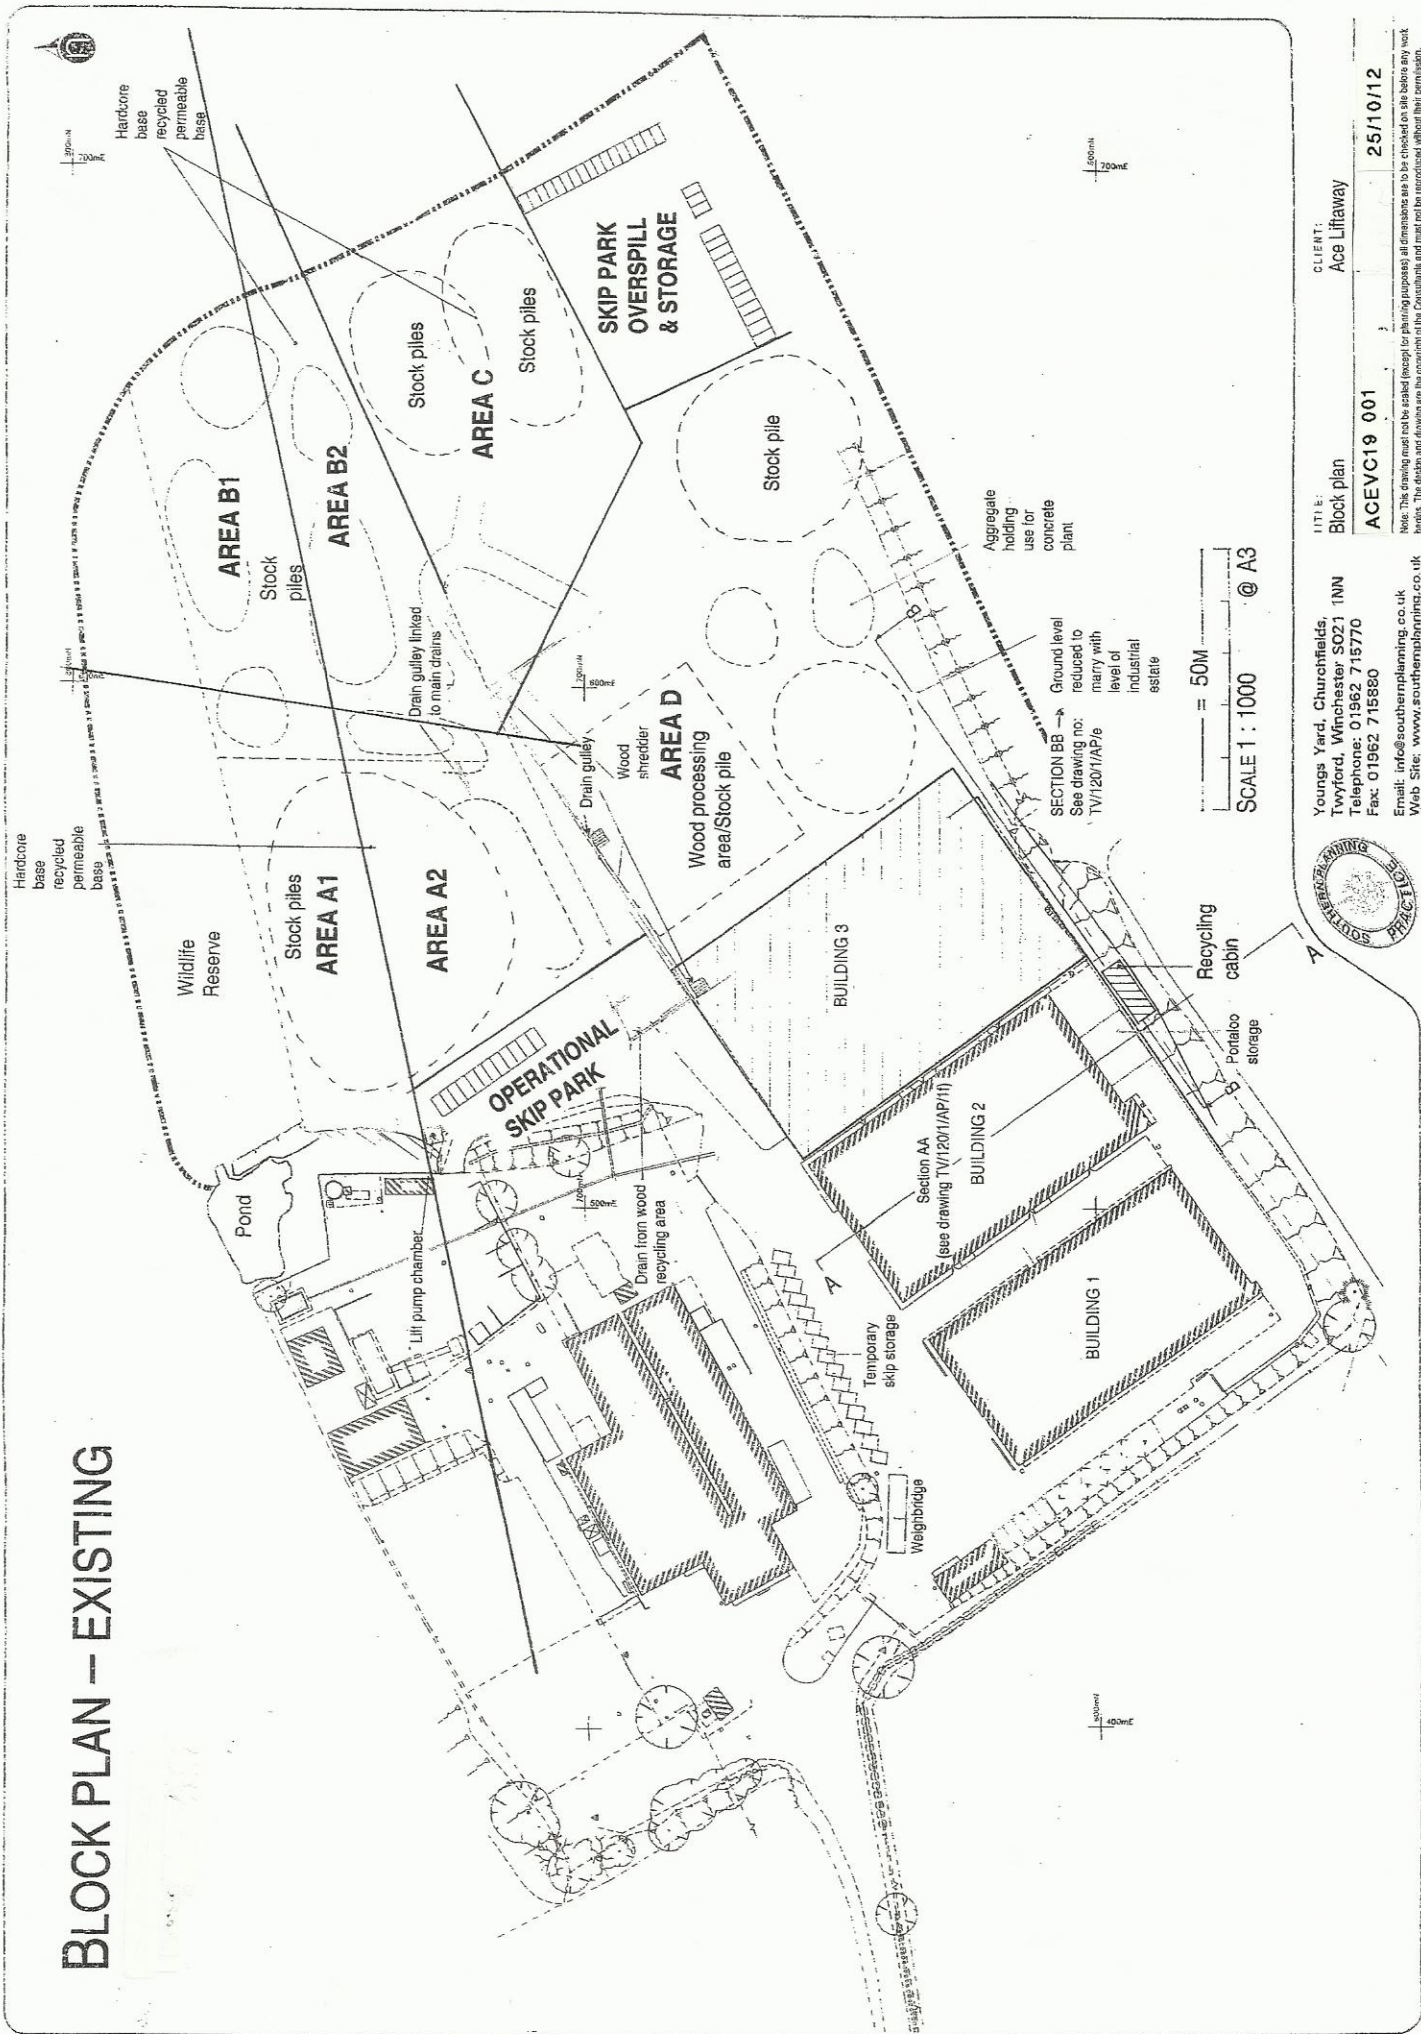

Youngs Yard, Churchfields,
 Twyford, Winchester SO21 1NN
 Telephone: 01962 715770
 Fax: 01962 715880
 Email: info@southernplanning.co.uk
 Web Site: www.southernplanning.co.uk



TITLE: **Block plan**
 CLIENT: **Ace Liftaway**
 REF: **ACEVC19 001**
 DATE: **25/10/12**

Note: This drawing must not be sealed (except for planning purposes) until all dimensions are to be checked on site before any work begins. The design and drawing are the copyright of the Consultants and must not be reproduced without their permission.