


BLOCK PLAN - PROPOSED

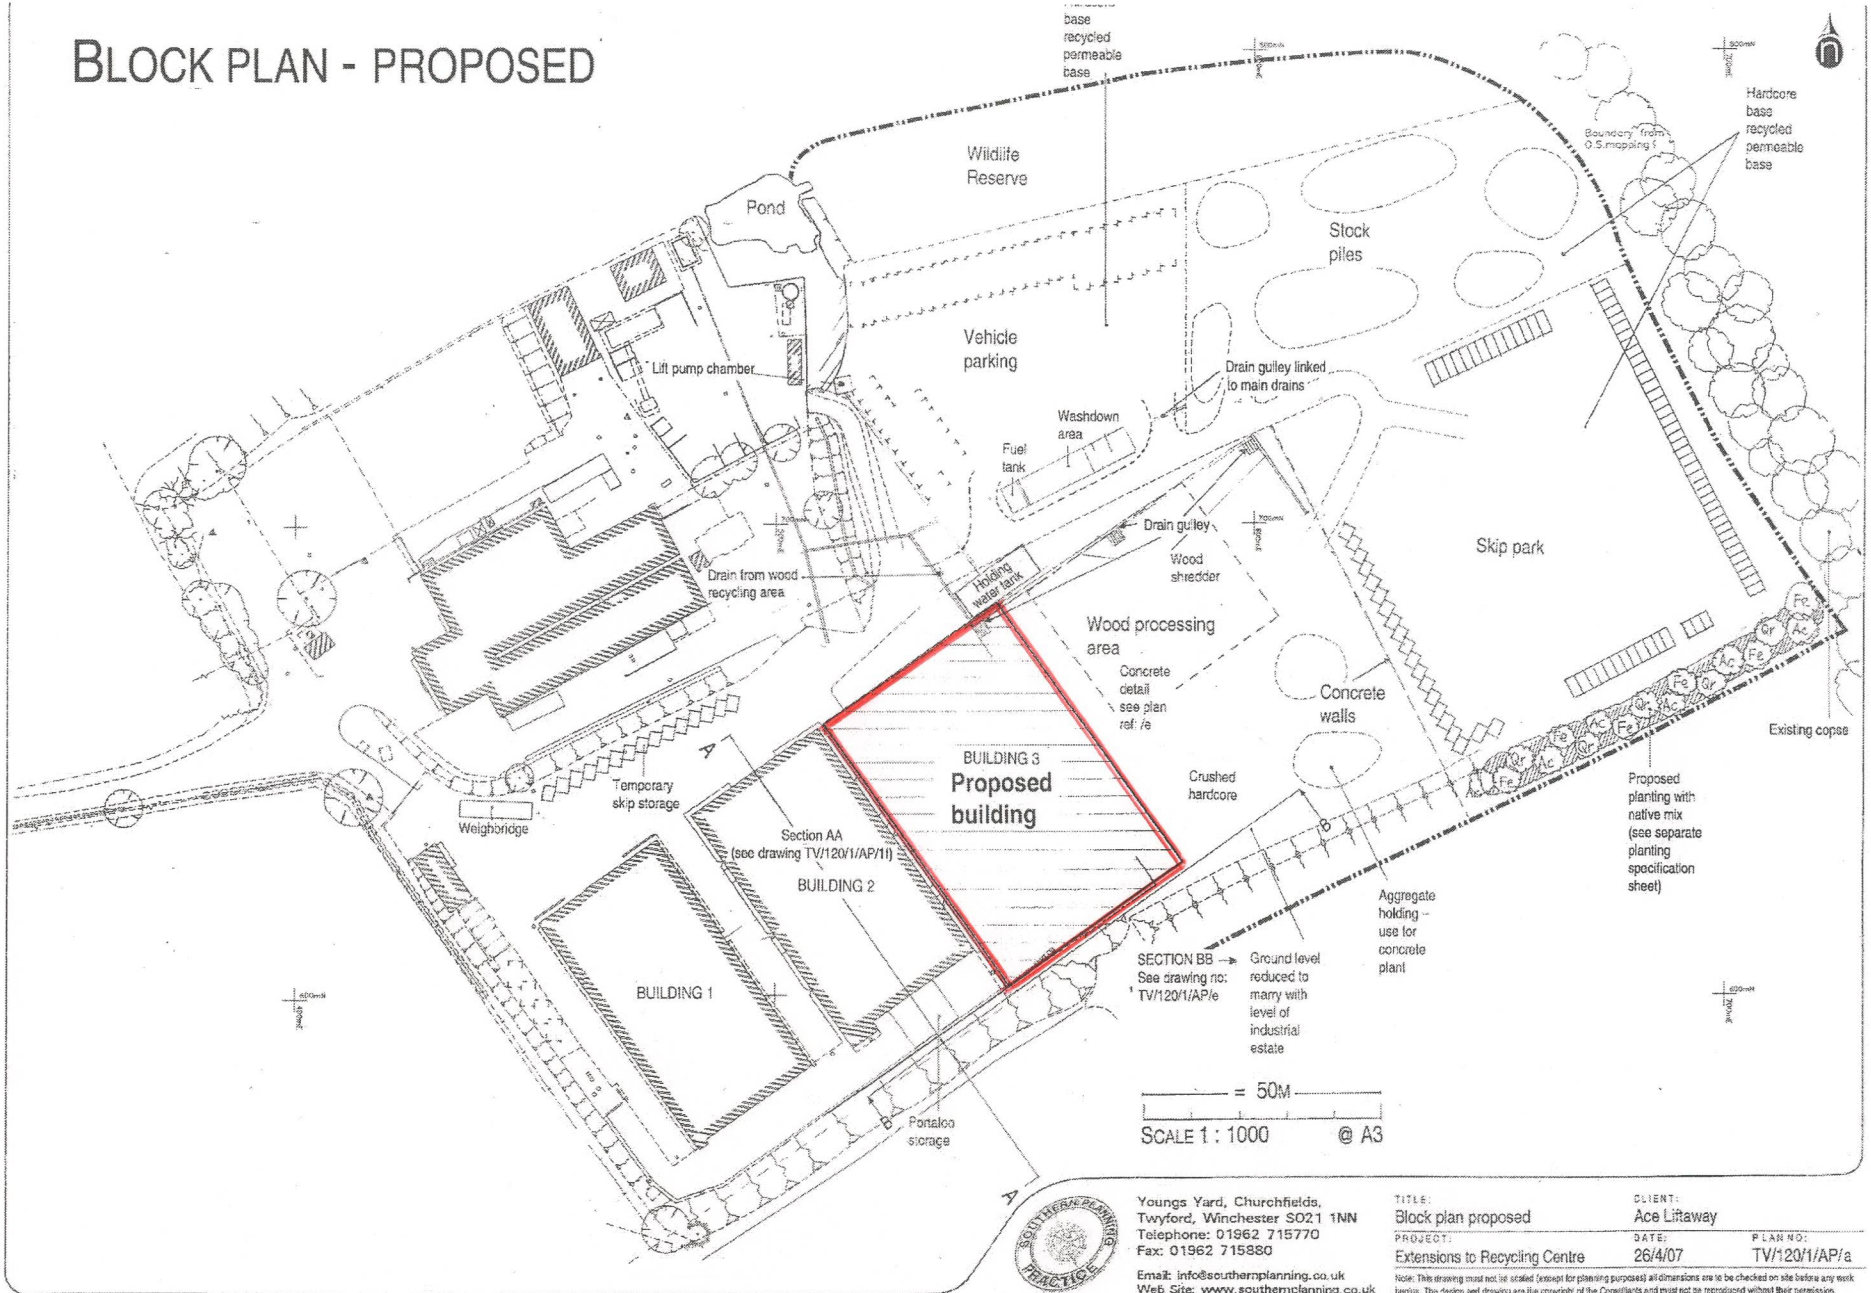

Youngs Yard, Churchfields,
 Twyford, Winchester SO21 1NN
 Telephone: 01962 715770
 Fax: 01962 715880
 Email: info@southernplanning.co.uk
 Web Site: www.southernplanning.co.uk

TITLE:	Block plan proposed	CLIENT:	Ace Littaway
PROJECT:	Extensions to Recycling Centre	DATE:	26/4/07
PLAN NO.:	TV/120/1/AP/a		

Note: This drawing must not be scaled (except for planning purposes) all dimensions are to be checked on site before any work begins. The design and drawings are the copyright of the Consultants and must not be reproduced without their permission.