


SITE LOCATION PLAN

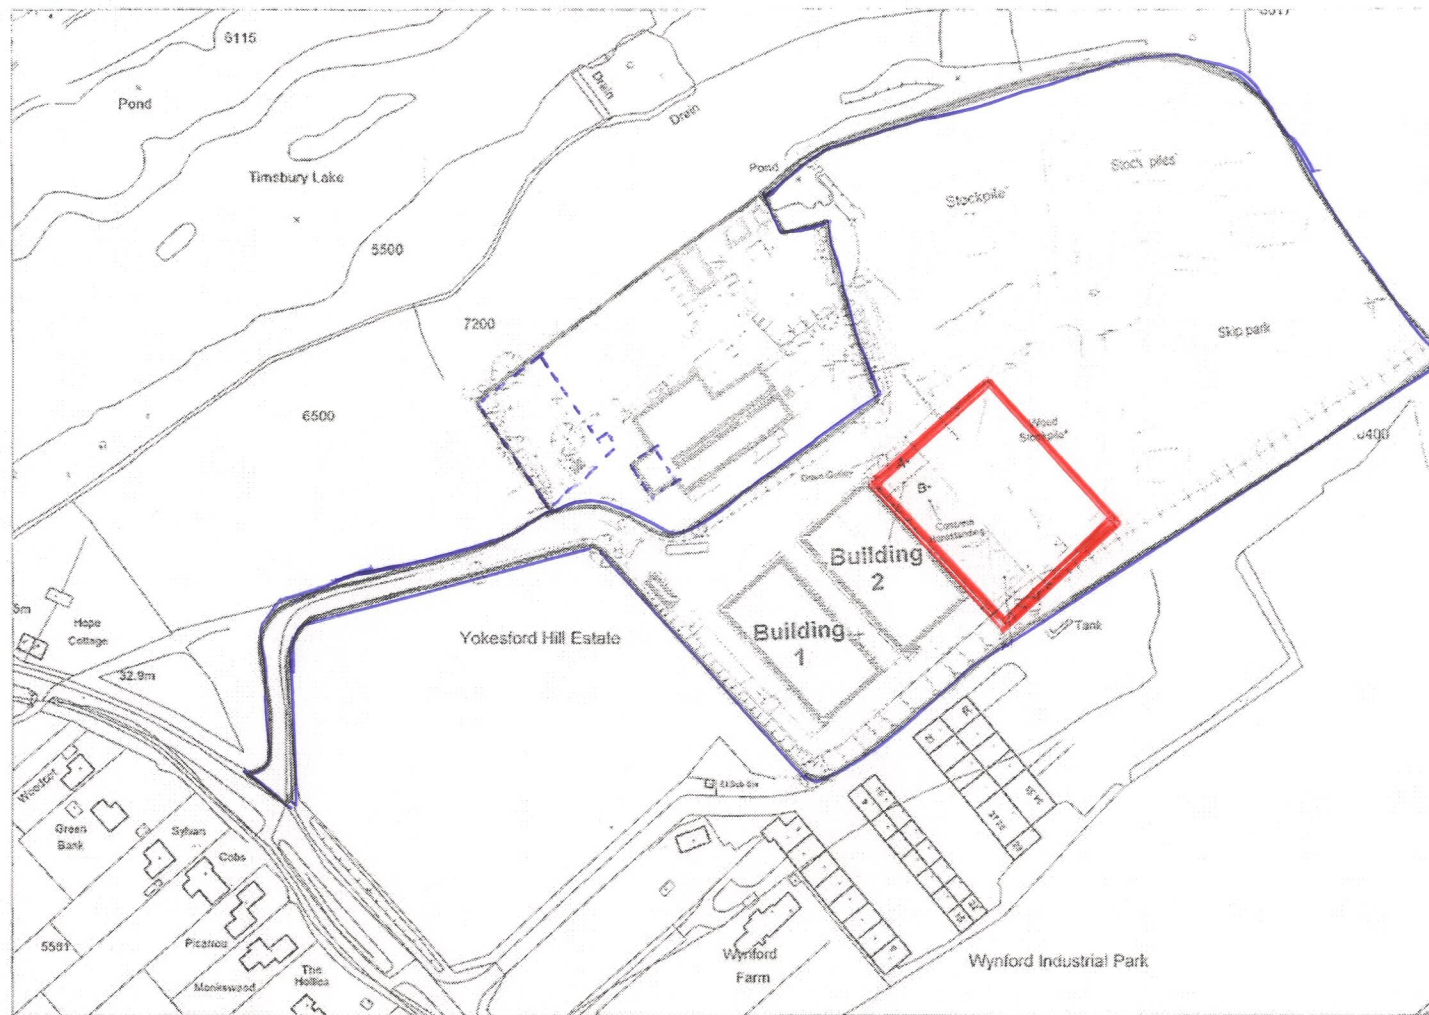

— = 100M —
 SCALE 1 : 2500 @ A4

Based on the Ordnance Survey
 with the permission of HMSSO
 Licence No. 100029999
 © Crown copyright



Youngs Yard, Churchfields,
 Twyford, Winchester SO21 1NN
 Telephone: 01962 715770
 Fax: 01962 715880

Email: info@southernplanning.co.uk
 Web site: www.southernplanning.co.uk

TITLE:
 Site location plan

PROJECT:
 Extensions to Recycling Centre

Note: This drawing must not be scaled (except for planning purposes) all dimensions are to be checked on site before any work begins. The design and drawing are the copyright of the Consultants and must not be reproduced without their permission.

CLIENT:
 Ace Liftaway

DATE: July 2006
 PLAN NO: TV/120/1/AP/ 5