


DISREGARD THIS SECTION OF THE PLAN - FOR DEFINITION OF SITE AREA SEE SEPARATE LOCATION PLAN

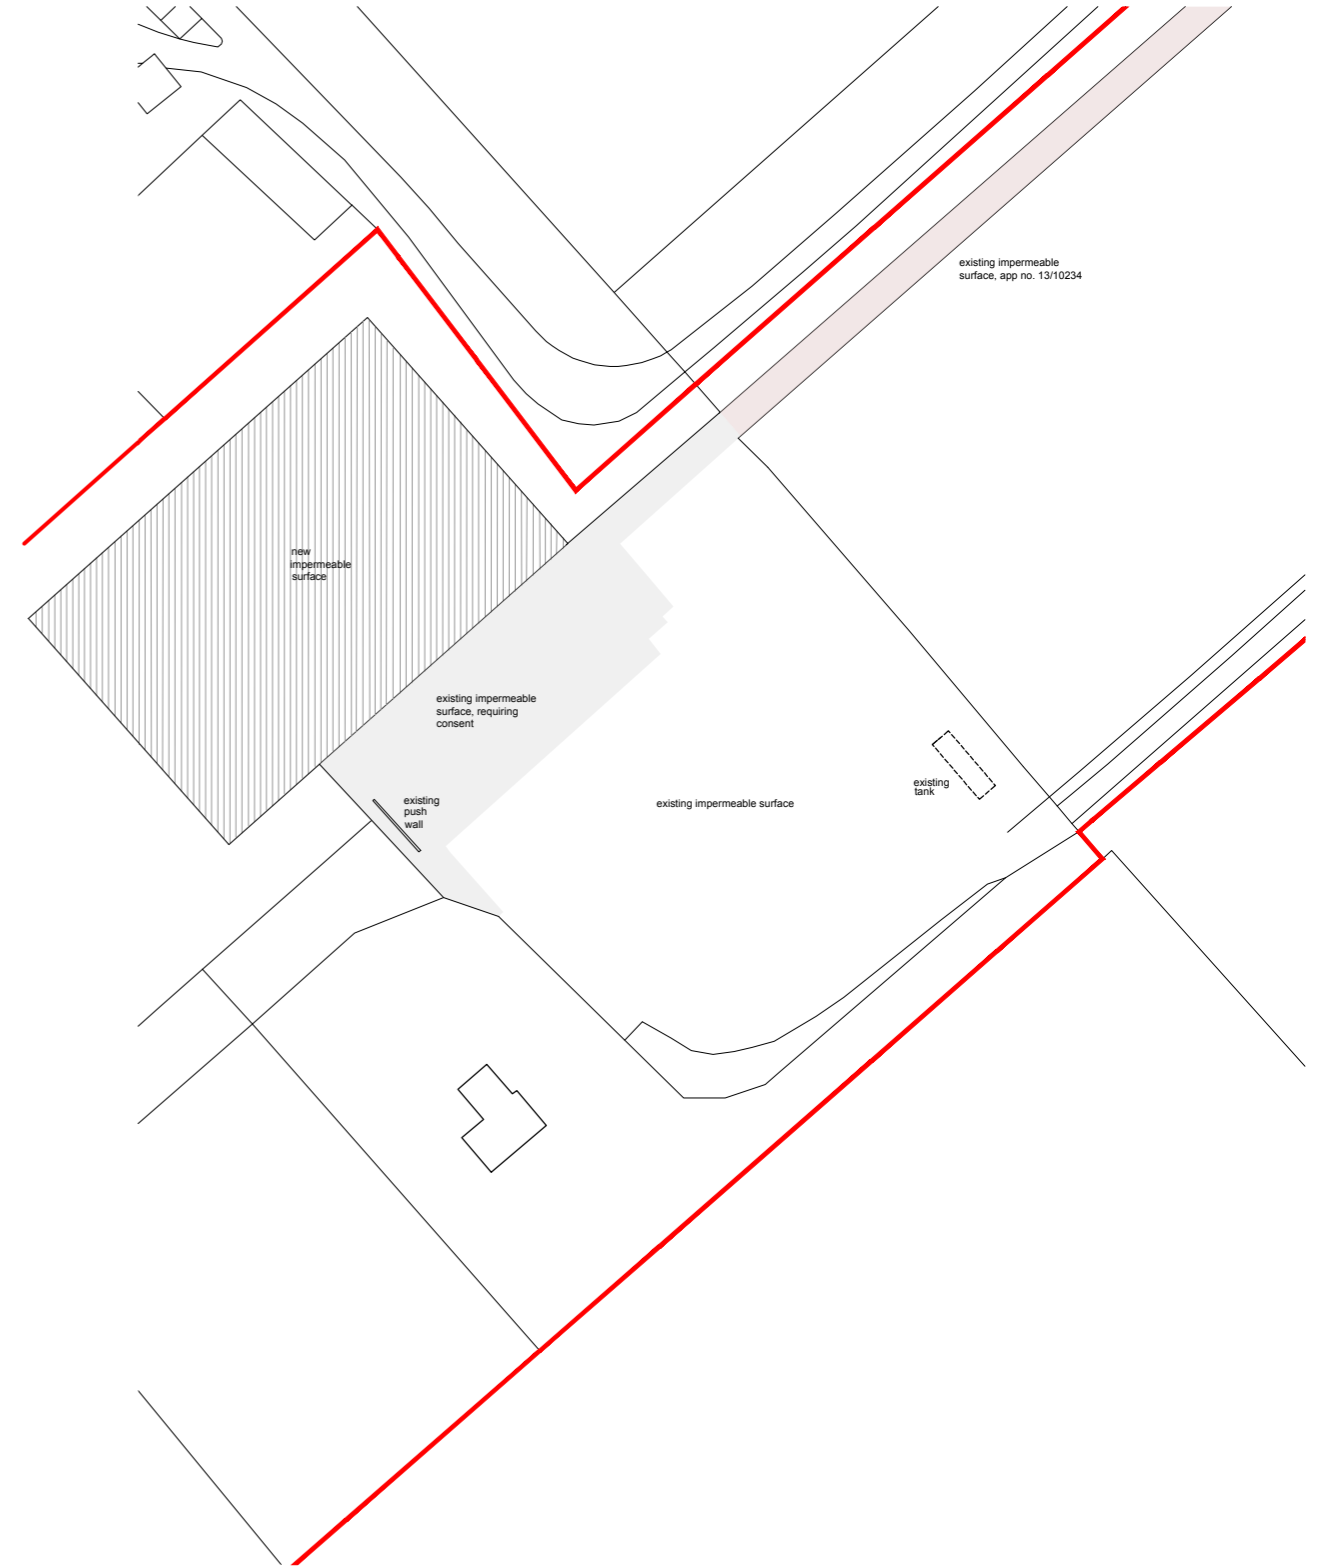

Site Location 1:1000 @ A1, 1:2000 @ A3

Proposed works 1:500 @ A1, 1:1000 @ A3

Revision	Date	By	Amendments

Project Newbourne Farm Rockbourne Nr. Fordingbridge Hampshire		Scale As shown	Drawing Title Site Location and Proposed Works	
Drawn / Checked By SG/SG		Date 07.04.14	Drawing Number 008_101	

FOR PLANNING PURPOSES ONLY. Do not scale. Use figured dimensions only. All dimensions to be verified on site prior to the commencement of any work or the production of any shop drawing. This drawing is to be read in conjunction with all related Architect's and Engineer's drawings and any other relevant information.