
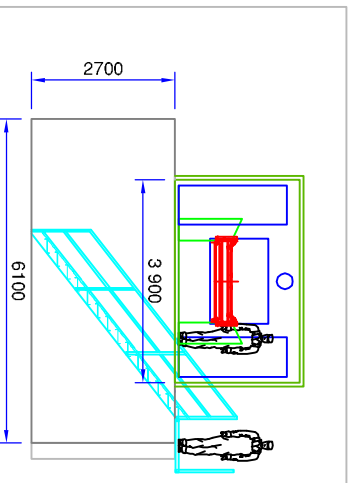


ALL DIMENSIONS IN MM UNLESS OTHERWISE STATED

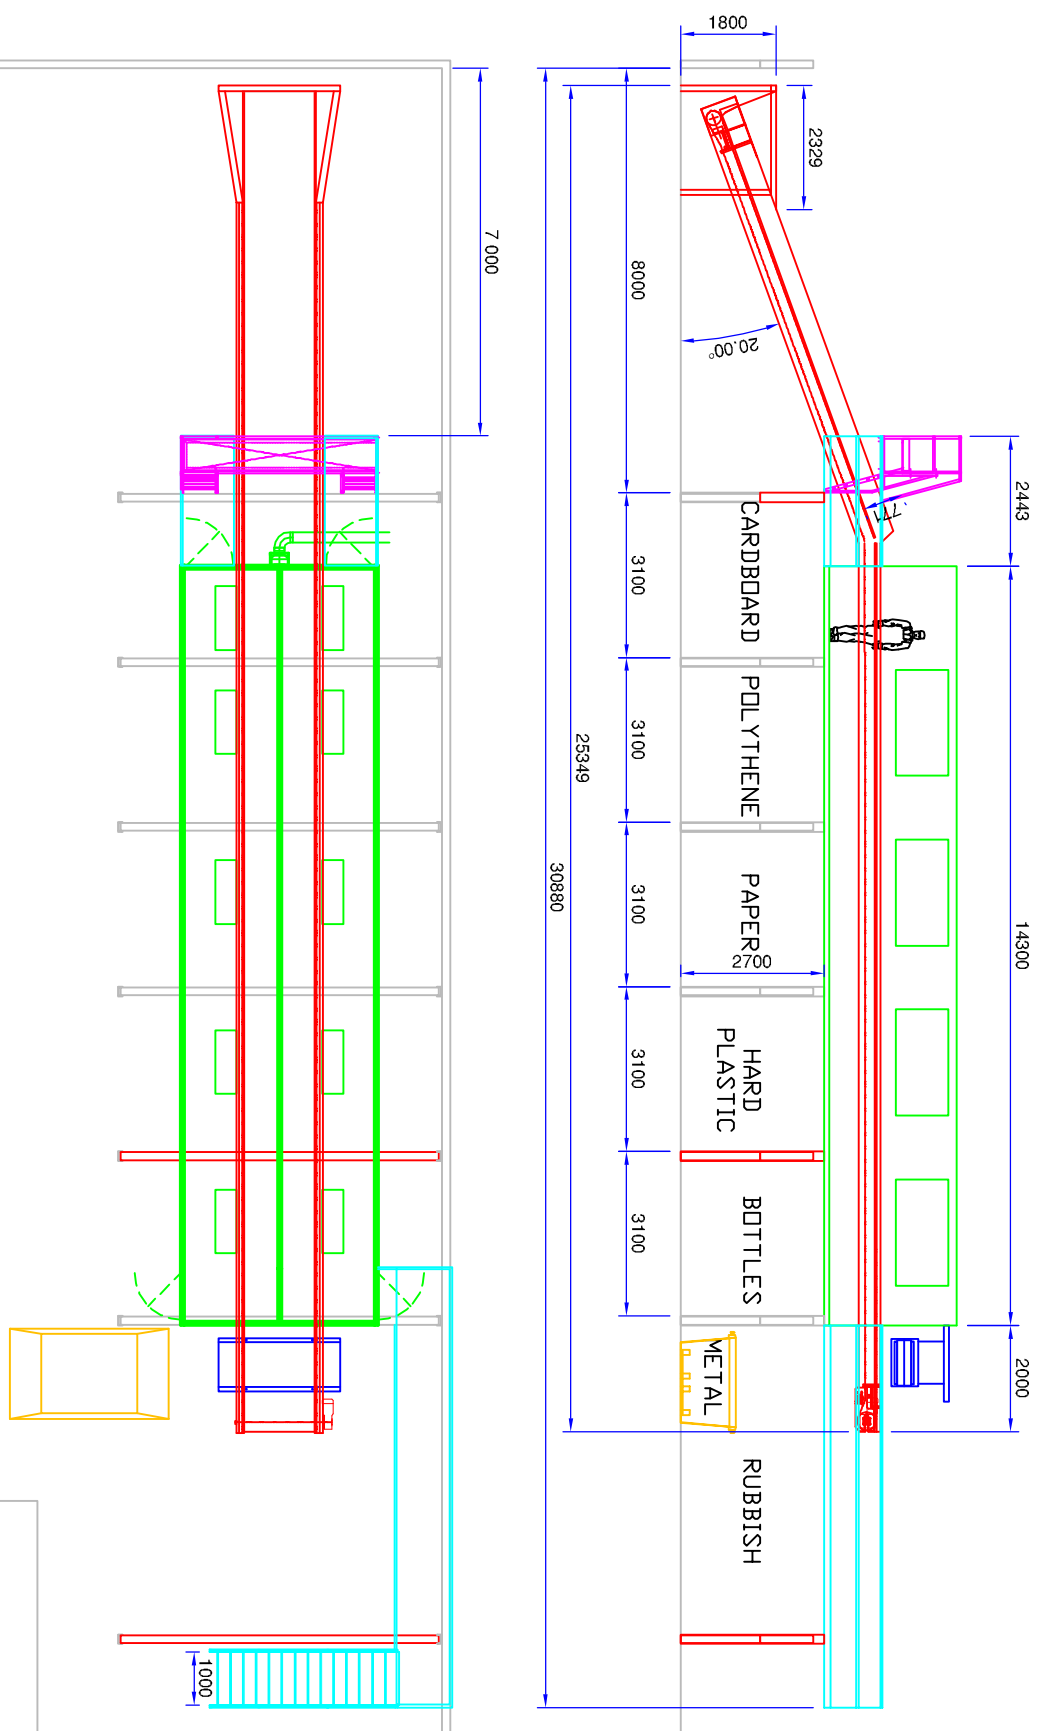

TITLE		PROJECTION		UNITS		DRAWING No. BAS-008-A	
PROPOSED PICKING LINE		3RD ANGLE		MILLIMETRES		DRAWN BY: []	
NOTE		BASKINGSTOKE SKIP HIRE		1: 1000 2: 2000 3: 4000 4: 8000 5: 16000 6: 32000		SCALE 150:1	
				FIRSTGRADE RECYCLING SYSTEMS LTD DURBANS, FRAMLINGHAM, SUFFOLK, IP13 9RF, ENGLAND TEL: 01728 729244 TELEX: 96578 COMEST FAX NO: 01728 729291		DATE	
				© THIS DRAWING IS THE PROPERTY OF FIRSTGRADE RECYCLING SYSTEMS LTD. IT IS TO BE USED ONLY FOR THE PROJECT AND NOT TO BE REPRODUCED IN PART OR FULL WITHOUT WRITTEN PERMISSION		SHEET NUMBER 1 OF 1	