


# Location Plan

## Legend

- By-way open to all traffic
- Bridleway
- Footpath
- Restricted byway

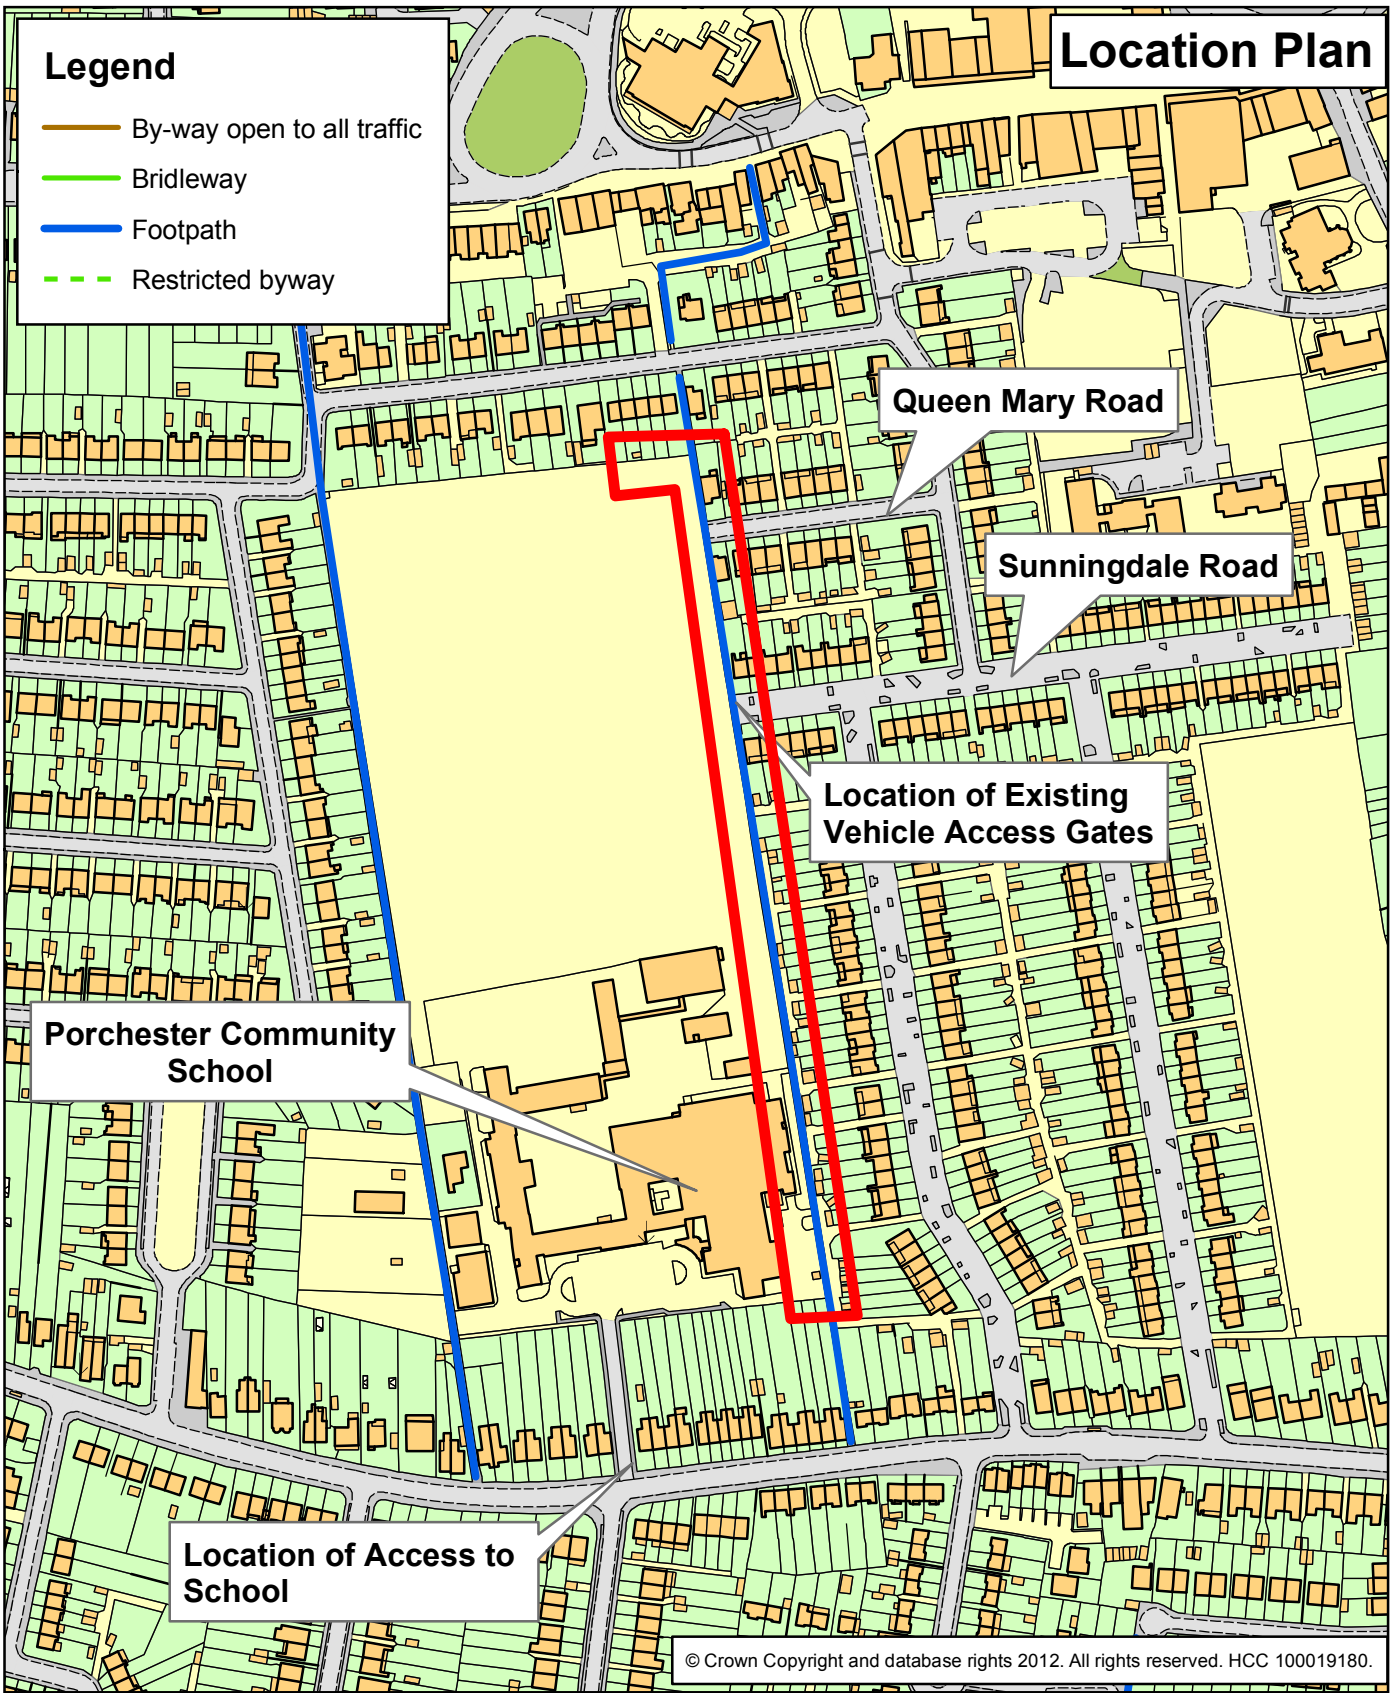

© Crown Copyright and database rights 2012. All rights reserved. HCC 100019180.

**TITLE: Planning Application for the removal of 1800mm of fencing and replacement with 2.6m of fencing to include vehicle gates at Porchester Community School, White Hart Lane, Fareham, PO16 9BD**

**APPLICATION NUMBER: P/13/0126/CC  
SITE REFERENCE: FAE014**

Drawn by: Fay Eames, County Planning

**REGULATORY COMMITTEE**

**17 July 2013**



Scale: 1:3,000



**Hampshire  
County Council**

**Economy, Transport and Environment**