


# Storage area

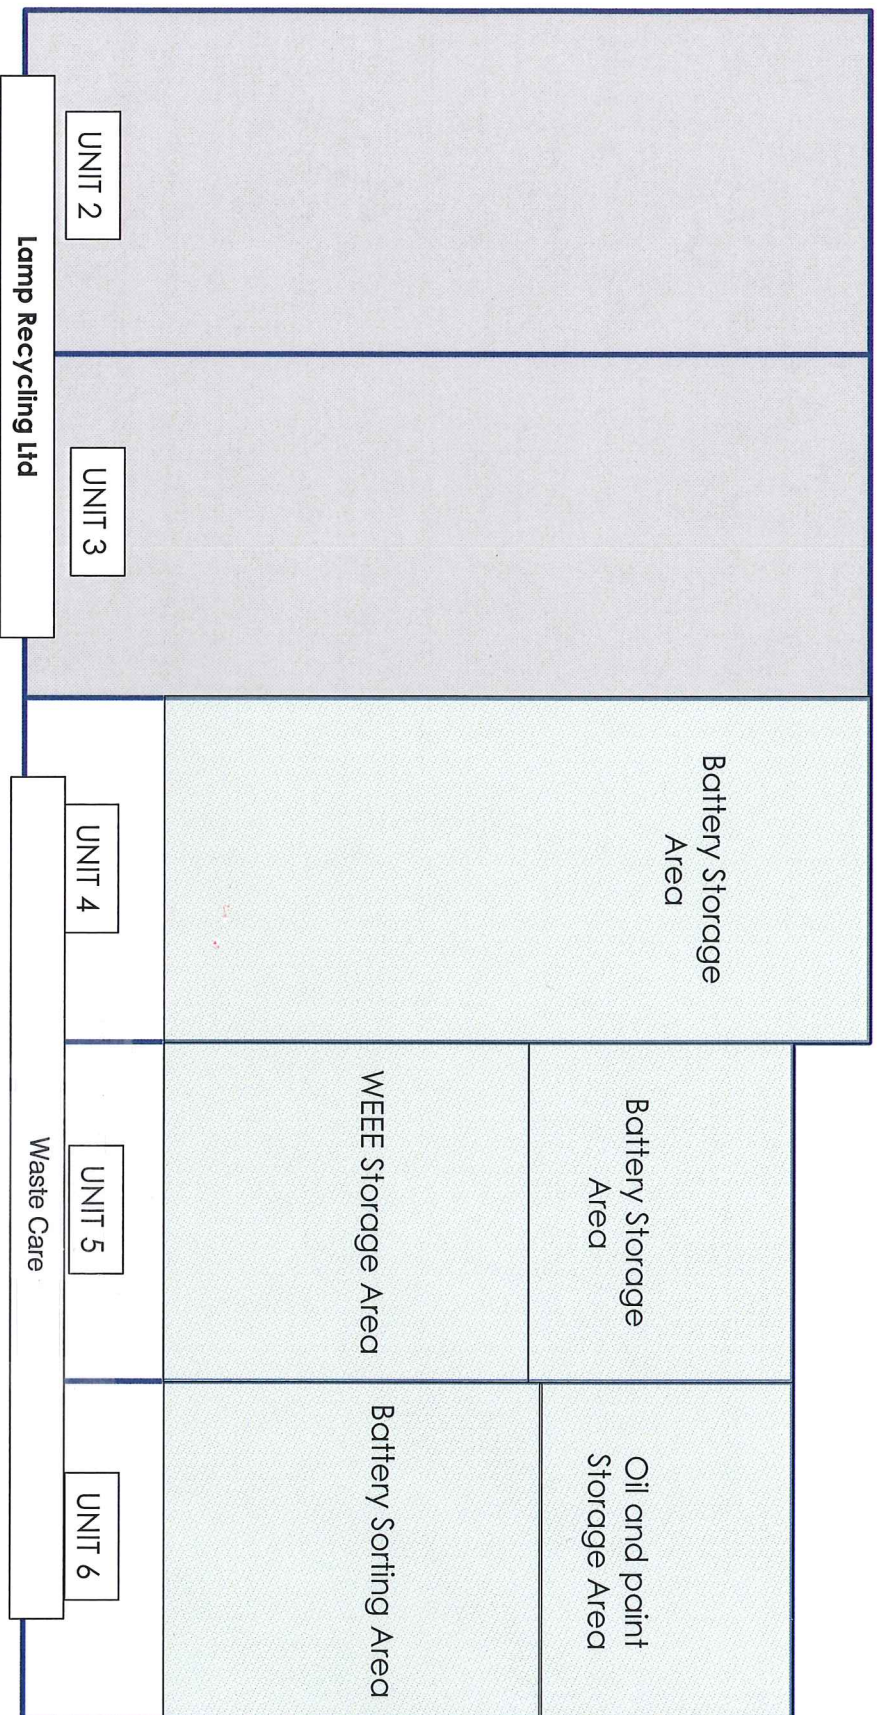

Youngs Yard, Churchfields,  
Twyford, Winchester SO21 1NN  
Telephone: 01962 715770  
Fax: 01962 715880  
Email: [info@southernplanning.co.uk](mailto:info@southernplanning.co.uk)  
Web Site: [www.southernplanning.co.uk](http://www.southernplanning.co.uk)

TITLE:  
Layout plan  
PROJECT:  
Storage area  
Note: This drawing must not be scaled (except for planning purposes) all dimensions are to be checked on site before any work begins

CLIENT:  
Waste Care  
DATE:  
28/11/12

PLANNING NO:  
EH/394/ID/002