


- LEGEND:**
- NEW EARTHWORKS SLOPE
 - NEW CCTV MAST
 - NEW SIGNAL HEAD AND POLE
 - REFERENCE FOR BUS STOP
 - CHAINAGE (BRT)
 - NEW CLOSE BOARDED FENCE 2.2m HIGH.
 - POST AND THREE RAIL FENCE
 - ACOUSTIC FENCING
 - TEMPORARY FENCE
 - BRT ACCESS CONTROLS
 - APPLICATION BOUNDARY
 - ANTI-RAM BOLLARD
 - MAMMAL TUNNEL (EXACT LOCATION TO BE DETERMINED).
 - LOCATION OF PROPOSED LIGHTING COLUMN
 - LOCATION OF EXISTING LIGHTING COLUMN TO REMAIN
 - FOOTPATH NO 7 RIGHT OF WAY
 - DROP CROSSING TO ALLOW ACCESS/EGRESS FOR CYCLISTS ONTO SHARED USE PEDESTRIAN/CYCLE TRACK FROM THE BUSWAY/ROWNER ROAD.
 - PEDESTRIAN HANDRAIL.
 - PEDESTRIAN GUARDRAIL.

- NOTES:**
1. ALL DIMENSIONS ARE IN METRES UNLESS STATED OTHERWISE
 2. DO NOT SCALE OFF THIS DRAWING. FOR DETAILS REFER TO THE RELEVANT SERIES DRAWINGS AND SPECIFICATION.
 3. ALL WORKS WITHIN THE PUBLIC HIGHWAY SHALL BE CARRIED OUT AND COMPLY WITH THE REQUIREMENTS OF CHAPTER 8 OF THE TRAFFIC SIGNS MANUAL.
 4. FOR SECTIONS C-C AND D-D REFER TO DRAWING EC/CJ005764/P/02.

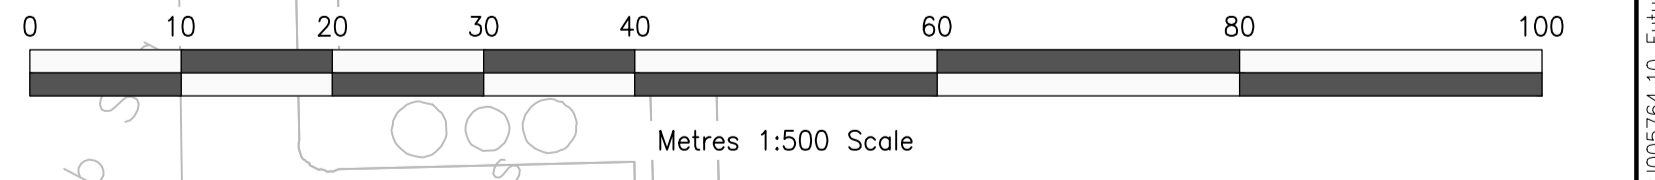

"REPRODUCED FROM THE ORDNANCE SURVEY MAPPING WITH THE PERMISSION OF THE CONTROLLER OF HER MAJESTY'S STATIONERY OFFICE © CROWN COPYRIGHT UNAUTHORISED REPRODUCTION INFRINGES CROWN COPYRIGHT AND MAY LEAD TO PROSECUTION OR CIVIL PROCEEDINGS".
"HAMPSHIRE COUNTY COUNCIL, 100019180".

REV.	AMENDMENT	DATE	DRAWN	CHKD	APPD
E	OPTION A RAMP ADDED TO MAIN DESIGN, SECTION B-B UPDATED TO MATCH.	20.09.13	AD	AT	MC
D	OPTION A ADDED	17.09.13	AD	AT	MC
C	TEMPORARY FENCE ADDED TO PLAN	09.09.13	SCL	AT	MC
B	LOCATION OF FOOTPATH 7 ADDED TO THE DRAWING	21.08.13	DPS	AT	MC
A	ACOUSTIC FENCING ADDED AT BUS STOP	30.05.13	DPS	AT	MC

CLIENT

Hampshire County Council

CONSULTANT

engineering CONSULTANCY

STUART JARVIS BSc DipTP FCIHT MRTP: DIRECTOR OF ECONOMY, TRANSPORT & ENVIRONMENT

DRAWN	SCHEME	DRAWING TITLE
DPS	ROWNER ROAD, GOSPORT JUNCTION WITH ECLIPSE BUSWAY AND BRIDGE REMOVAL	GENERAL LAYOUT
CAD		
DPS		
CHECKED		
AT		
AT		
APPROVED		
MC		
SCALE	JOB No. CJ005764.10	HCC CADplot: 20.Sep.2013 at 4:07pm
1:500	SCALE: A1	DRG No.
Oct. 12	DATE	1 OF 1
	SHEET No.	EC/CJ005764/P/01
	REV	E

H:\c:\cable\k:\Eng\Roads\Schemes\CJ005764.10\Future BRT - Titchborne Way to Rowner Road - Off Road\AutoCAD\General\ - PLANNING APPLICATION\EC-CJ005764-P-01.dwg