


SITE LOCATION PLAN

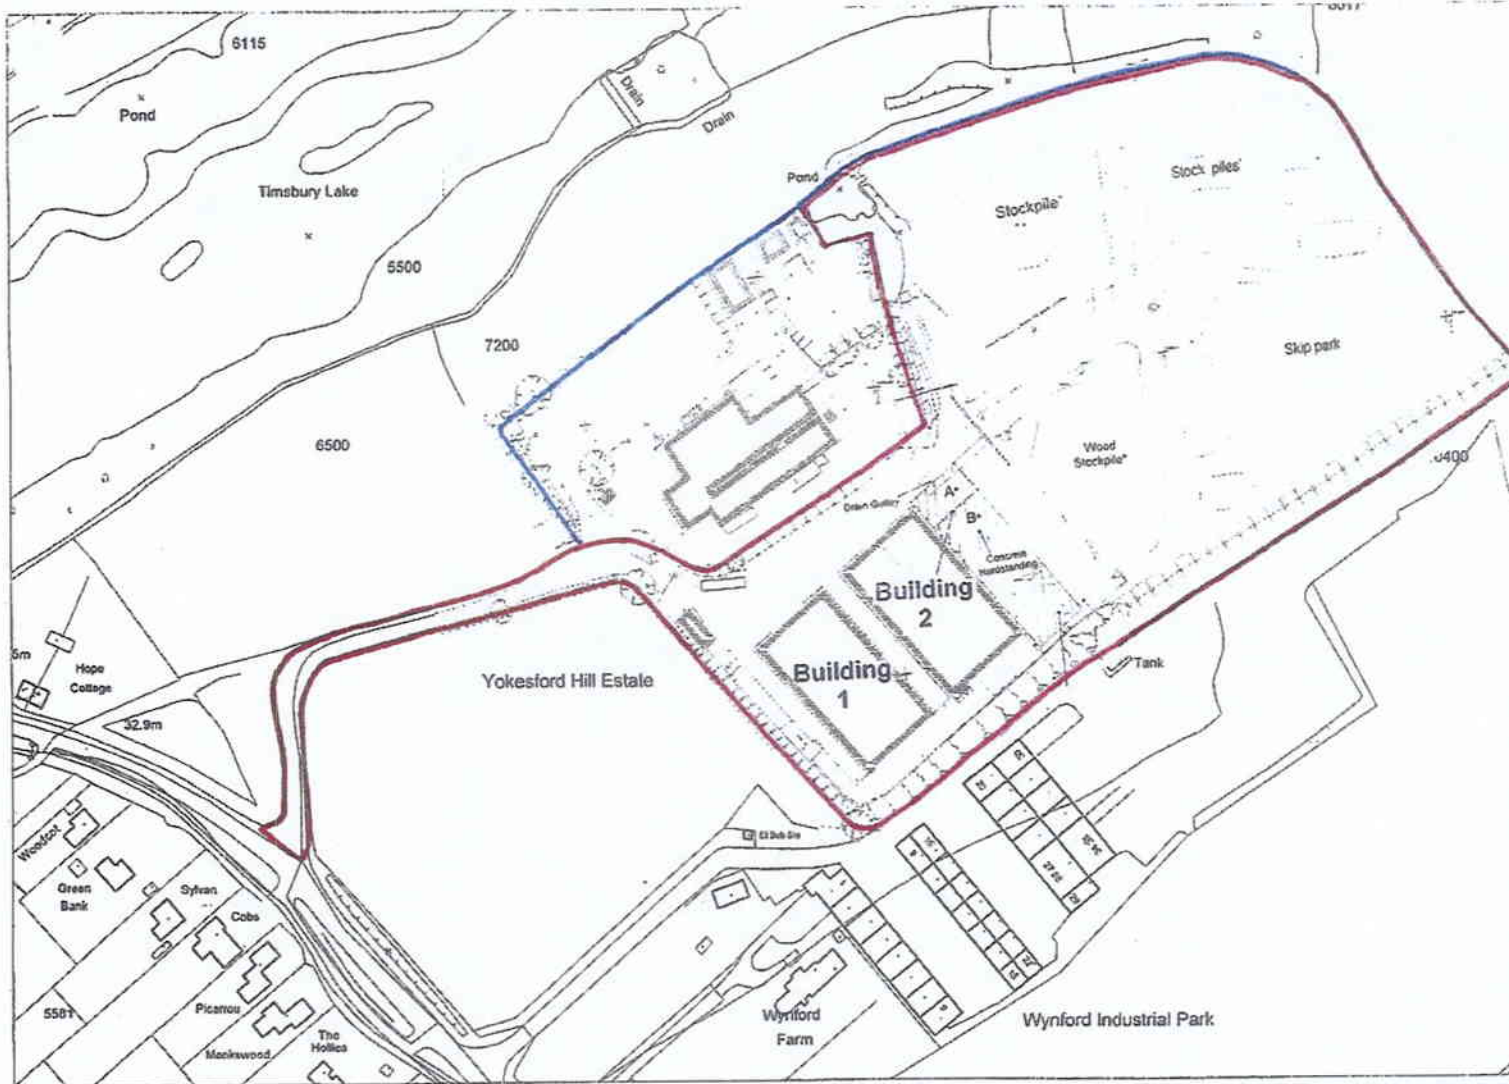

VALID APPLICATION
20 AUG 2010
DIRECTOR OF ENVIRONMENT
HAMPSHIRE COUNTY COUNCIL

= 100M
 SCALE 1 : 2500 @ A4

Based on the Ordnance Survey
 with the permission of HMSC
 License No. 100029999
 © Crown copyright



Youngs Yard, Churchfields,
Twyford, Winchester SO21 1NN
Telephone: 01962 715770
Fax: 01962 715880
 Email: info@southernplanning.co.uk
 Web site: www.southernplanning.co.uk

TITLE:	Site location plan	CLIENT:	Ace Liftaway
PROJECT:	Extensions to Recycling Centre	DATE:	July 2006
		PLAN NO:	TV/120/1/AP/ 5

Note: This drawing must not be scaled (except for planning purposes) all dimensions are to be checked on site before any work begins. The design and drawing are the copyright of the Consultants and must not be reproduced without their permission.