


Site location plan

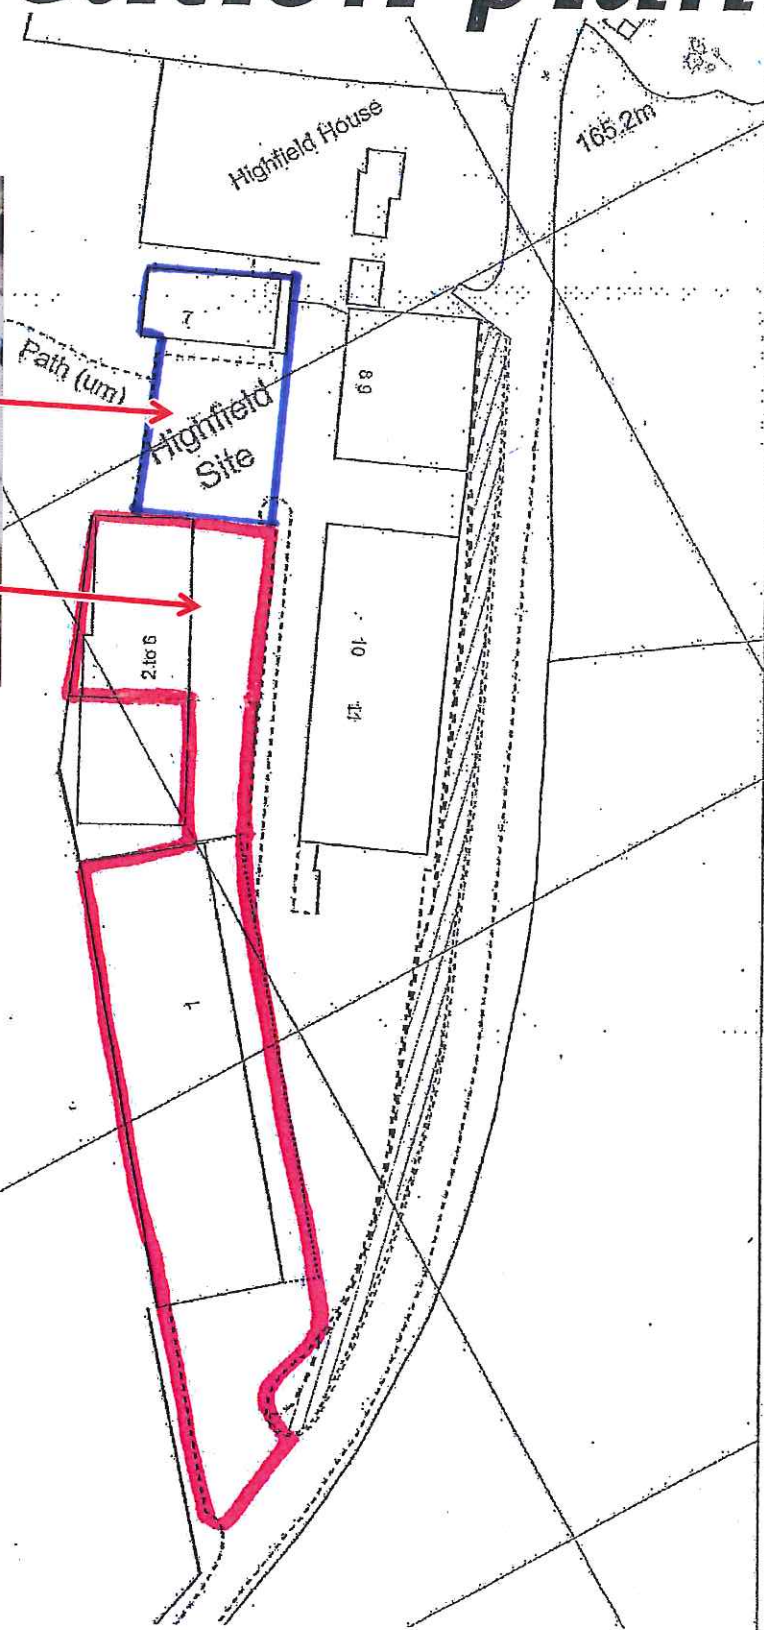

Parking Areas



Based on the Ordnance Survey
with the permission of HMSO
Licence No. 100028555
© Crown copyright

— = 50M —
SCALE 1 : 1250 @ A4



Youngs Yard, Churchfields,
Twyford, Winchester SO21 1NN
Telephone: 01962 715770
Fax: 01962 715880
Email: info@southernplanning.co.uk
Web Site: www.southernplanning.co.uk

TITLE:
Site location plan
PROJECT:
Storage area

CLIENT:
Waste Care
DATE:
28/11/12

PLAN NO:
EH/394/ID/001

Note: This drawing must not be scaled (except for planning purposes) all dimensions are to be checked on site before any work begins.