

THE LAMP RECYCLING COMPANY LIMITED

APPLICATION REF. No. PP-01777034

UNIT 2+3 HIGHFIELD SITE LASHAM GU34 5SQ

BUILDING LAYOUT

PLAN 1A.

APPLICATION REF PP-01777034 (GU34 5SQ)

PREPARED BY JOHN FAIRCLOUGH 07554450132
01256 ~~831731~~
381731

DRAWING NOT TO SCALE

- A ACCESS DOOR
- B ROLLER SHUTTER DOOR
- C ACCESS DOOR
- D ACCESS DOOR
- E ROLLER SHUTTER DOOR
- F ACCESS DOOR.

T TOILET

LOCATION 54-30 BUNDLED TRAYS
LENGTH 2.560M
WIDTH 1.350M
HEIGHT 0.510M
JUMP 1140 LITRES
UDL 2500 Kg LOADING


TOTAL FLOOR AREA 400m² APROX.

BUILDING - CONCRETE FLOOR

CONCRETE BLOCK WALLS (PART)

STEEL DOUBLE SKIN SHEET WALLS (PART).
CLADDING WITH SANDWICH INSULATION

ROOF STEEL DOUBLE SHEET SAME AS WALLS.

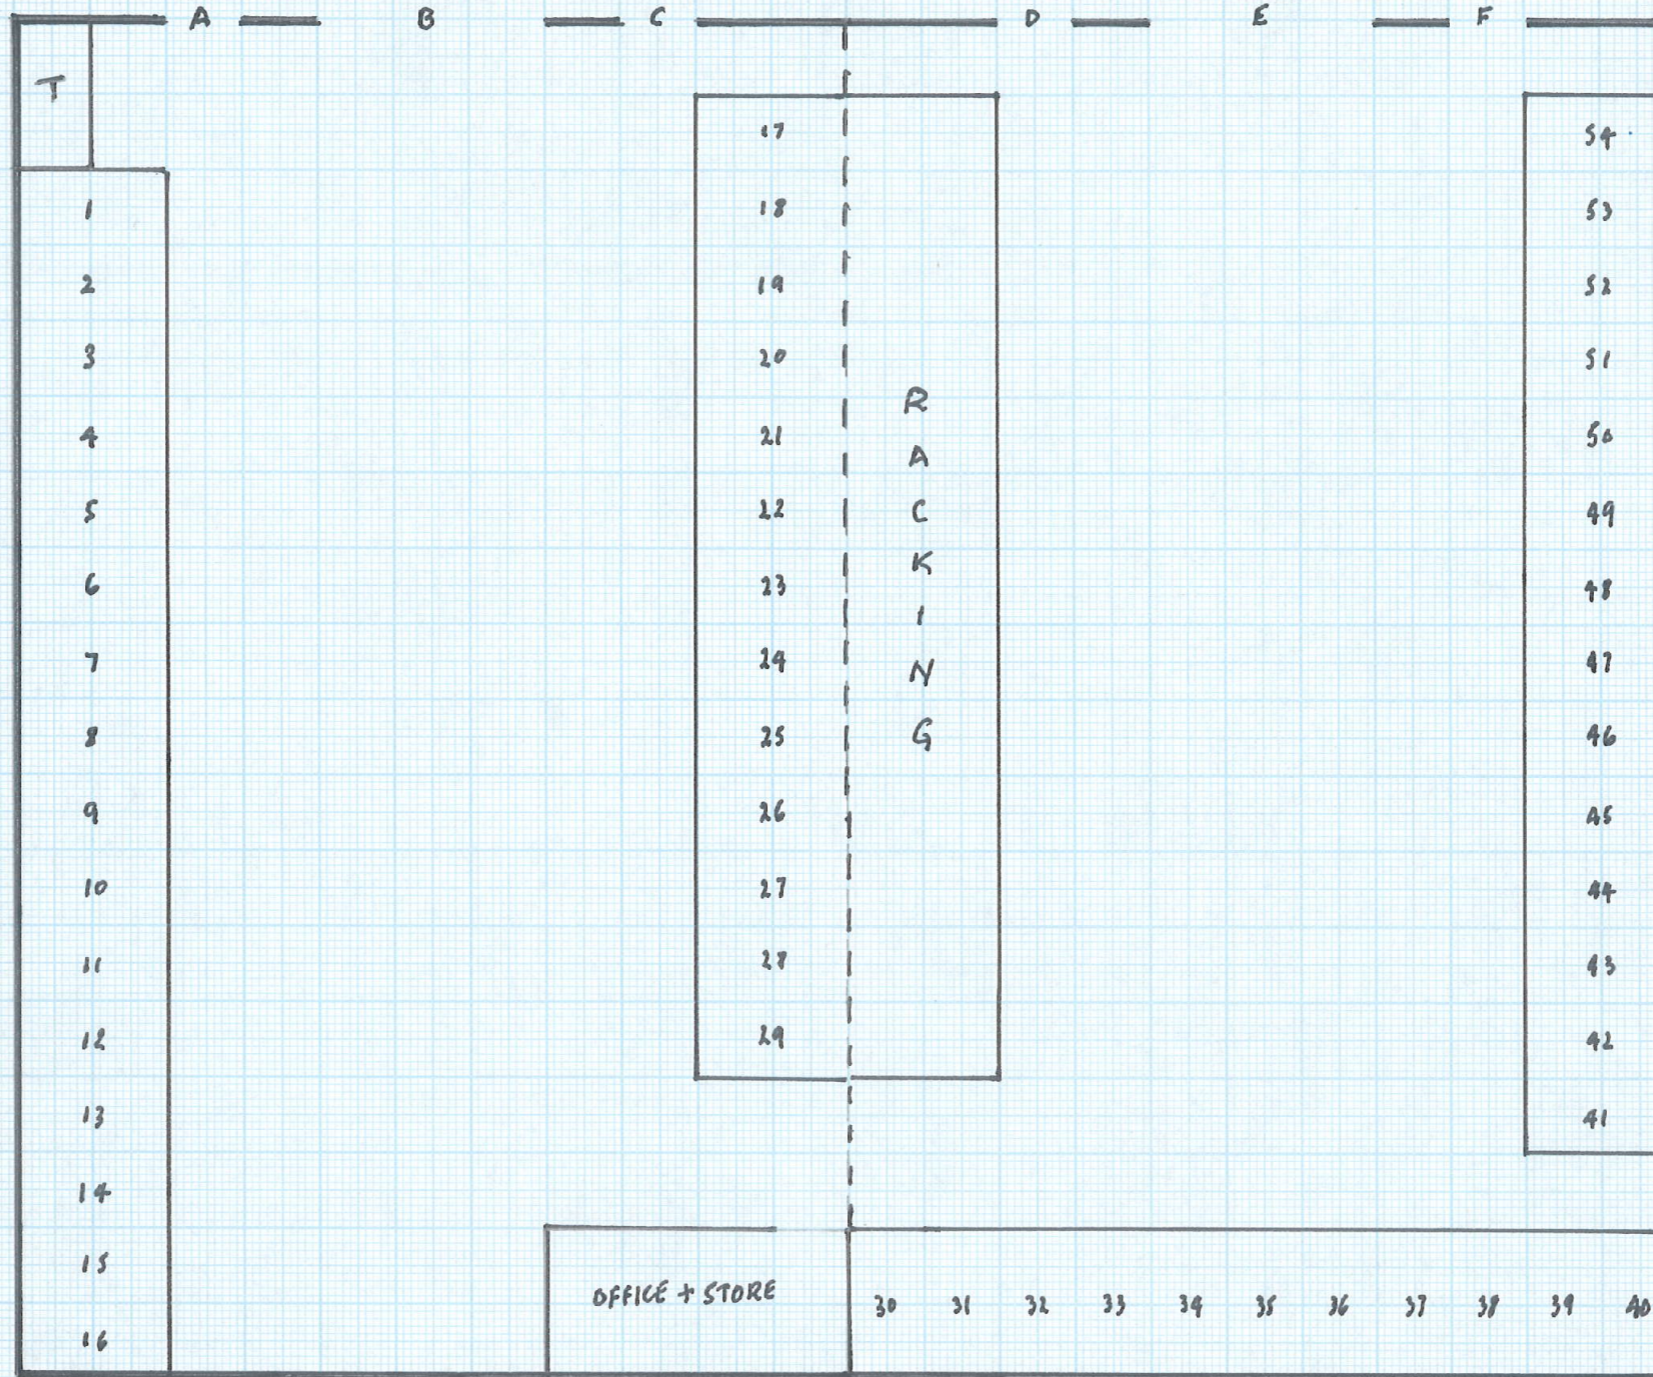

17-29 W.E.E.E CRATES + BINS

1-16 LAMPS BULK BOX

RACKING - STORAGE

33 RESINS 205

32 PERFUMES 205

31 SPARE

30 SPARE

- 54 BATTERIES BULK BOX
- 53 BATTERIES BULK BOX
- 52 BATTERIES BULK BOX
- 51 BATTERIES BULK BOX
- 50 SPARE
- 49 SPARE
- 48 OILS AUTOMOTIVE IBC
- 47 OILS HYDRAULIC IBC
- 46 OILS MIXED CONTAMINATED IBC
- 45 OILS LUBRICANTS IBC
- 44 SPARE
- 43 THINNERS IBC
- 42 PAINT-OIL BASED IBC
- 41 PAINT-WATER BASED IBC
- 40 NONCOMPLIANCE
- 39 CONTAMINATED SOLIDS 205
- 38 ANTIFREEZE 205
- 37 SPARE
- 36 AEROSOLS 205
- 35 SEALANTS 205
- 34 ADHESIVES 205