
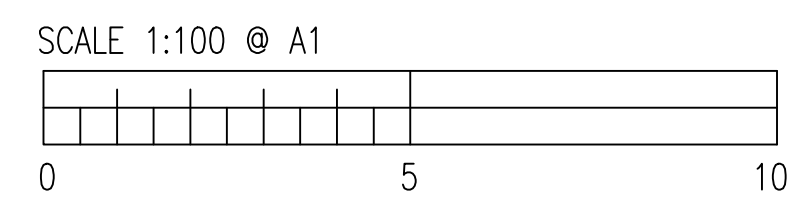
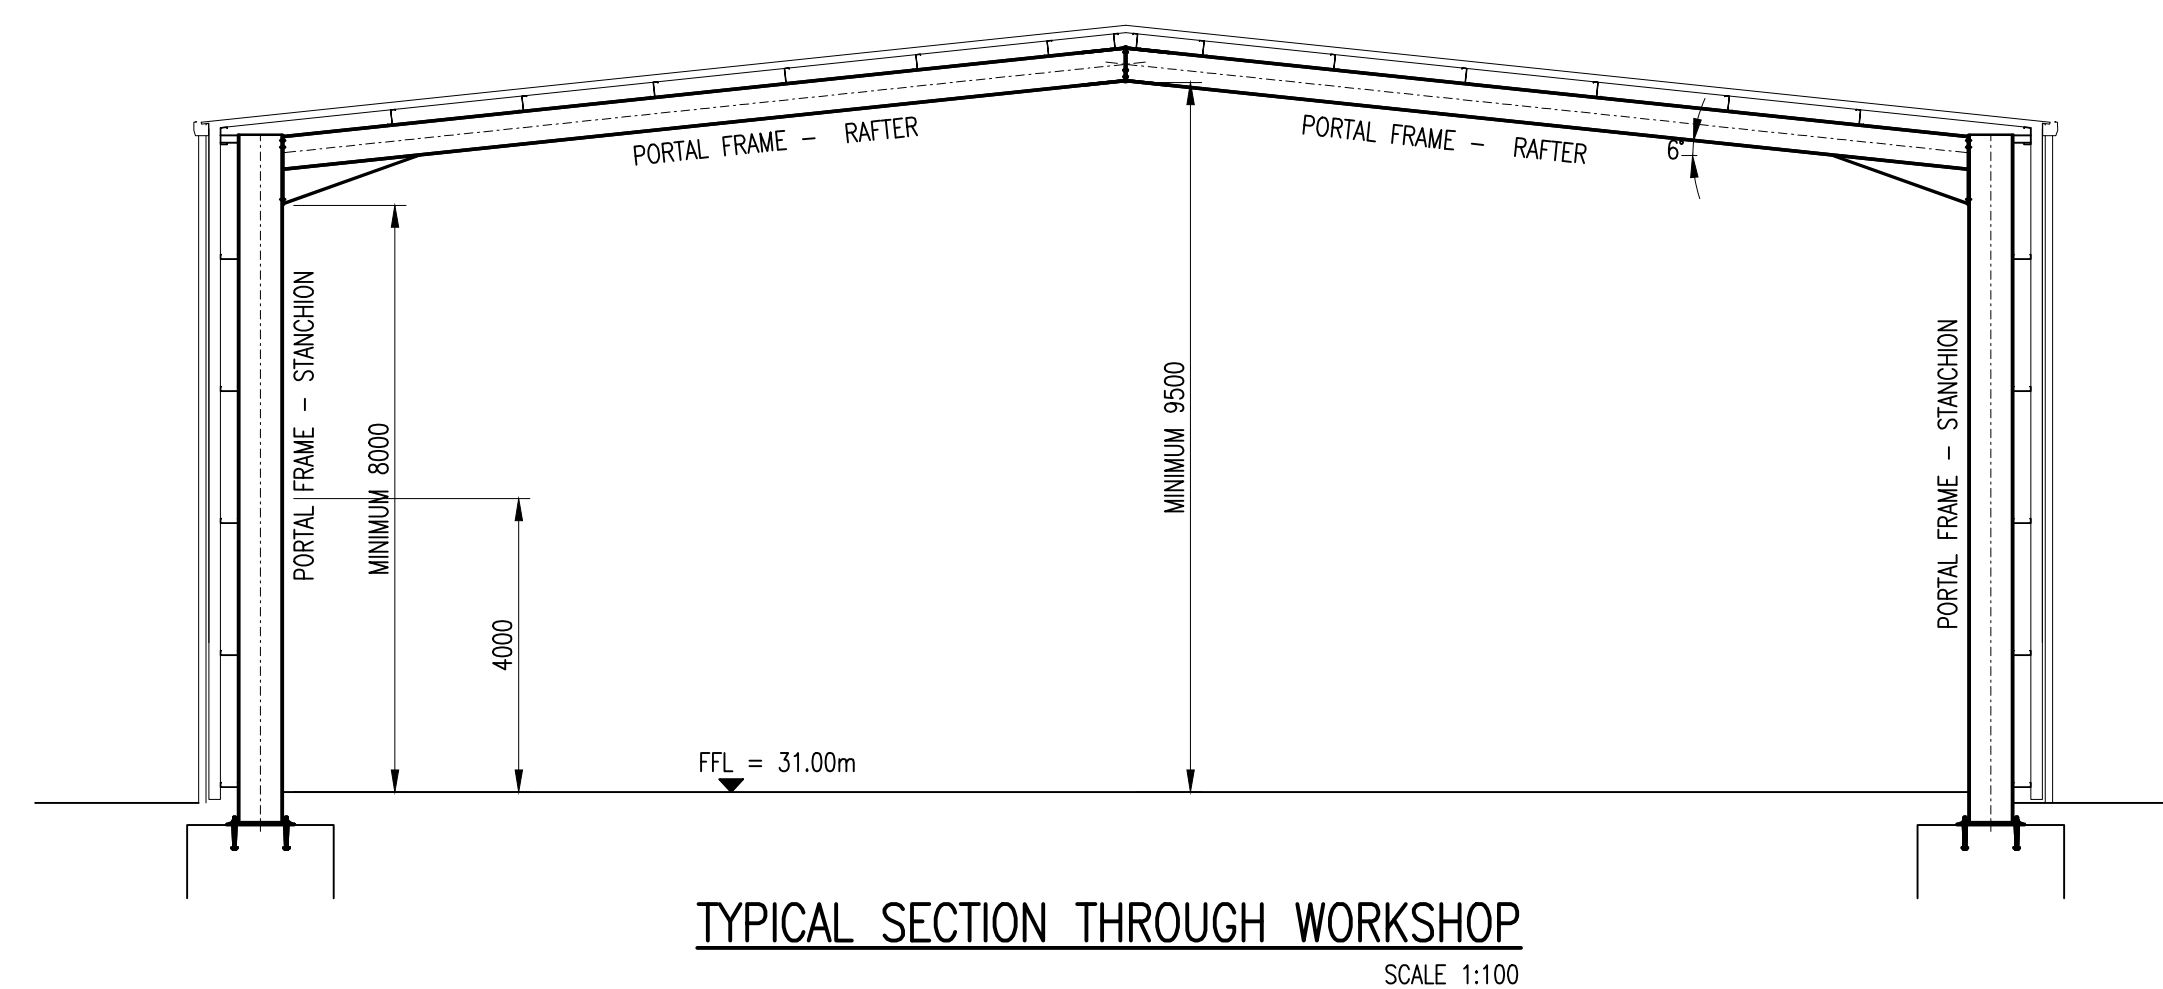
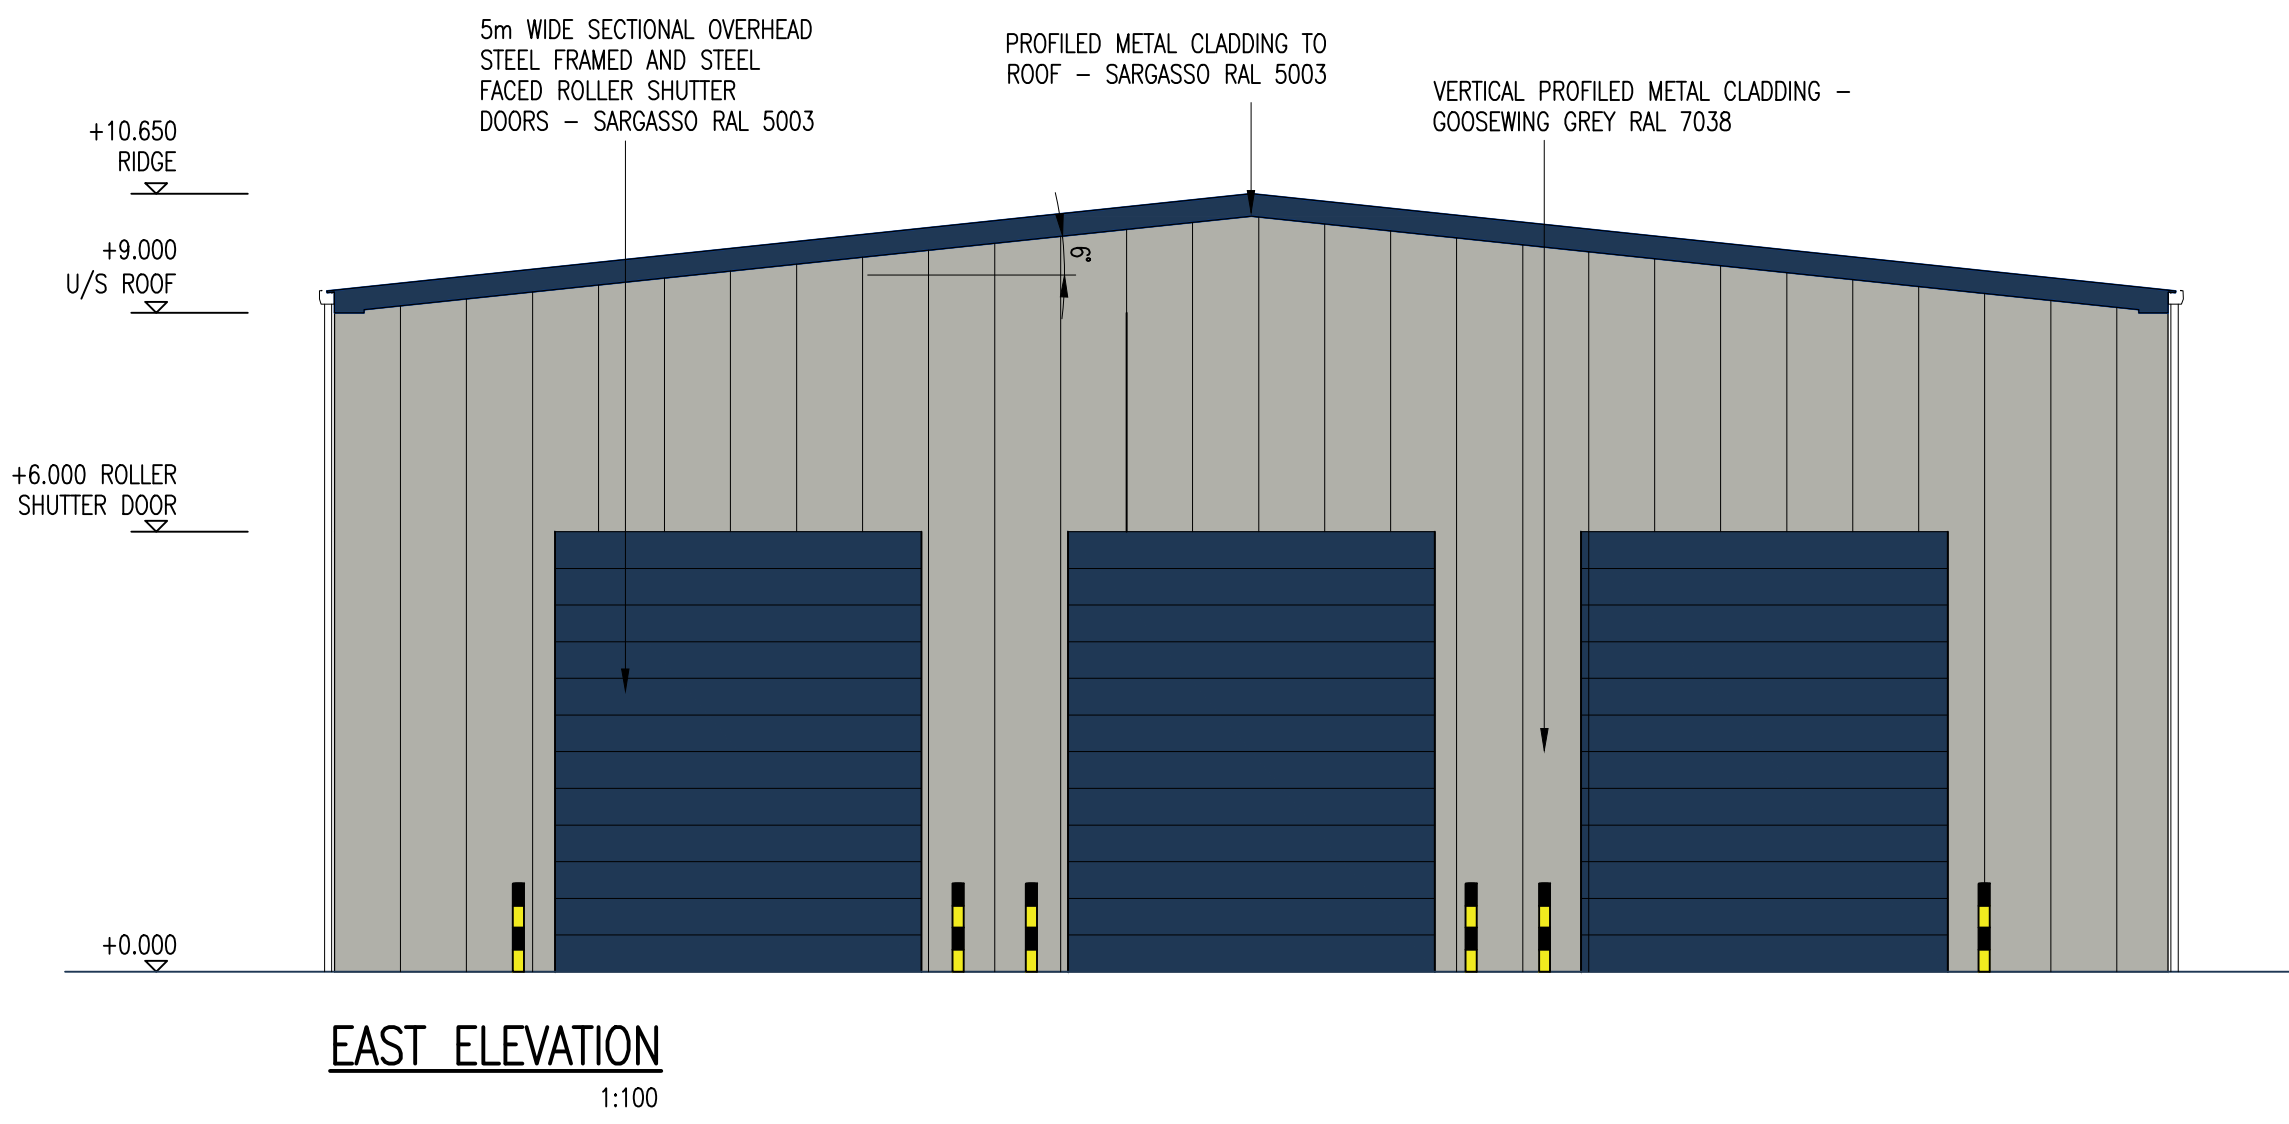
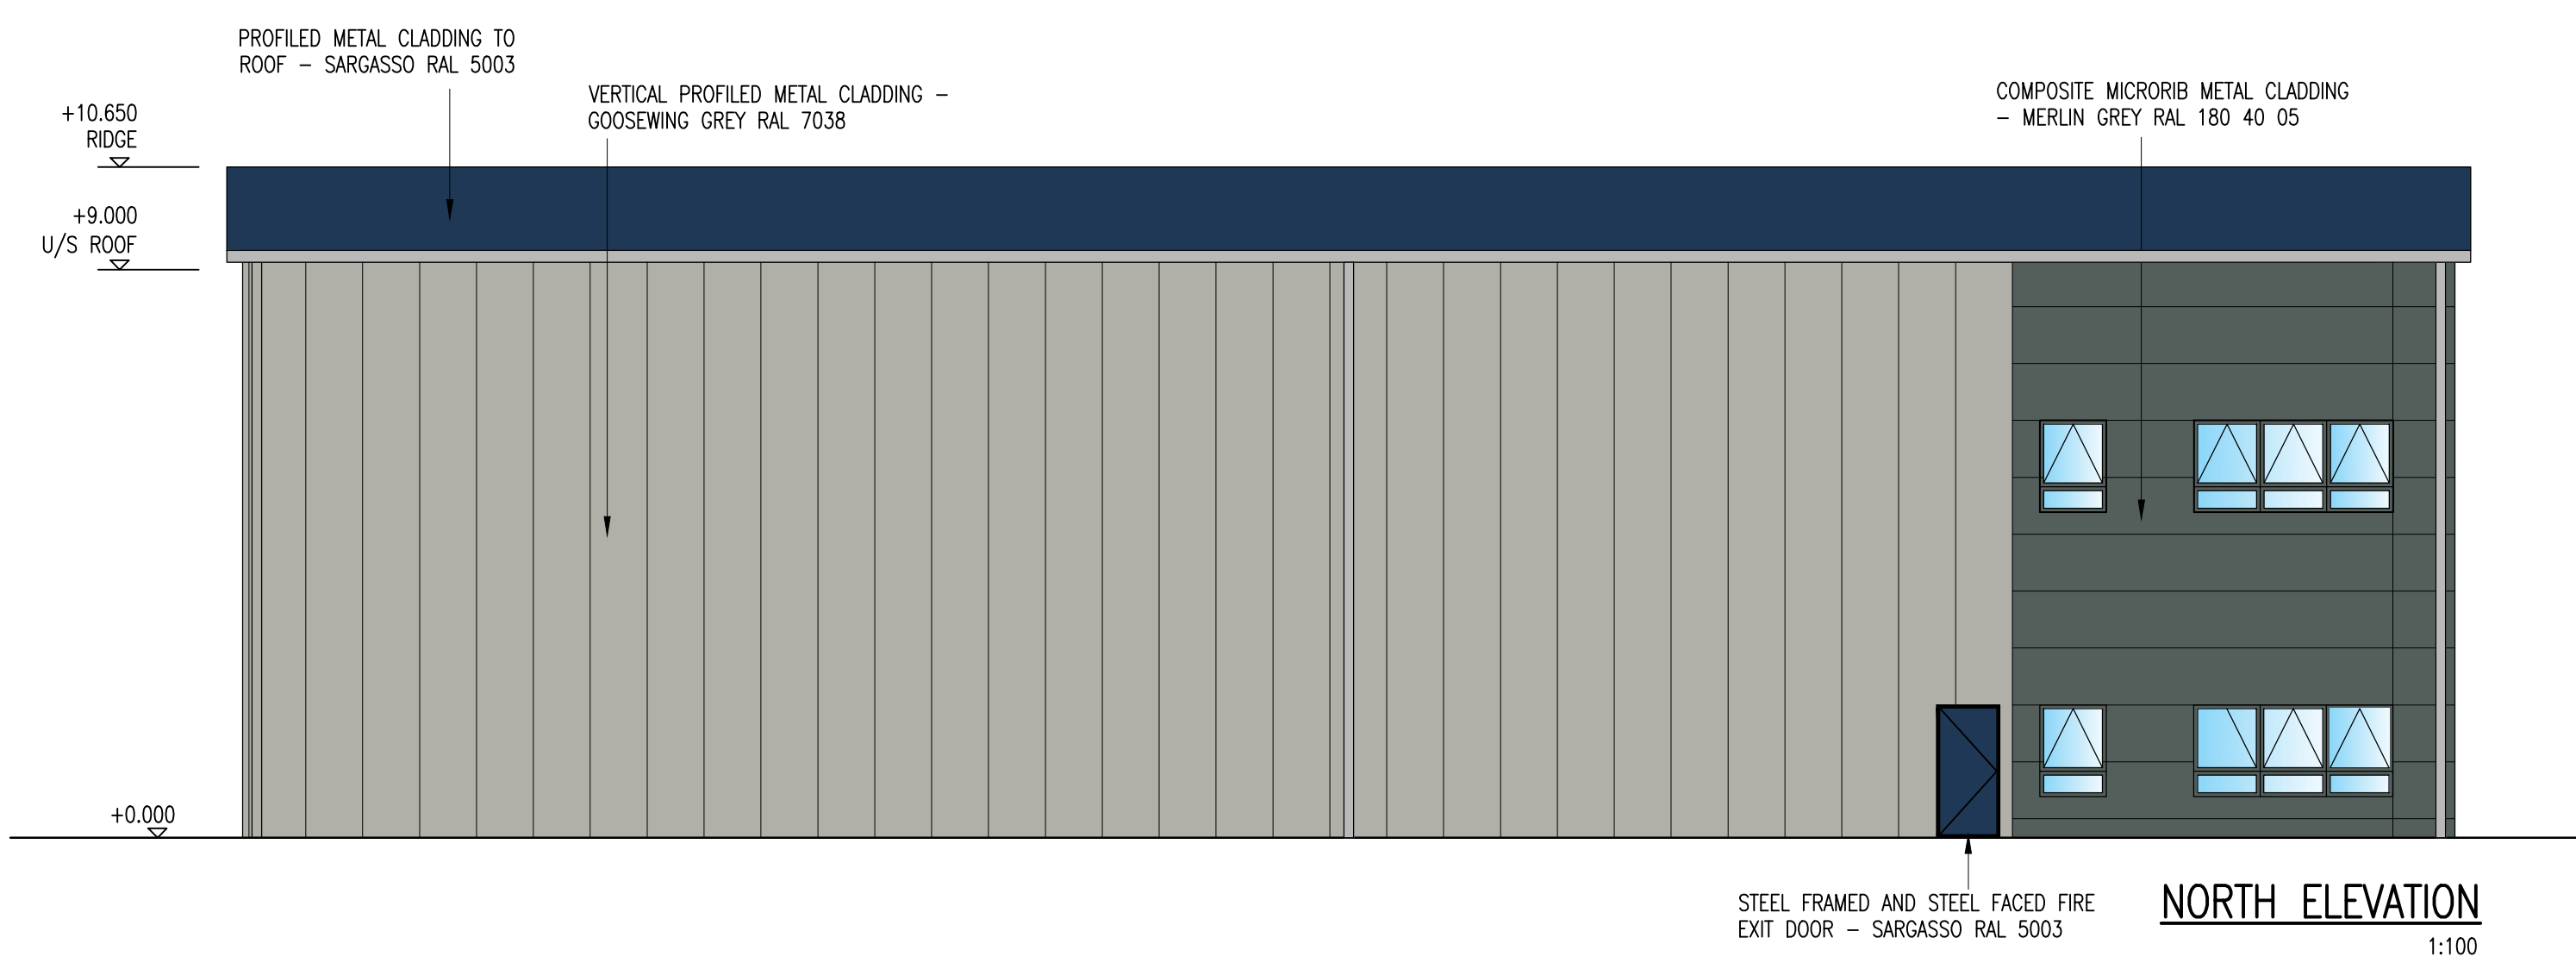
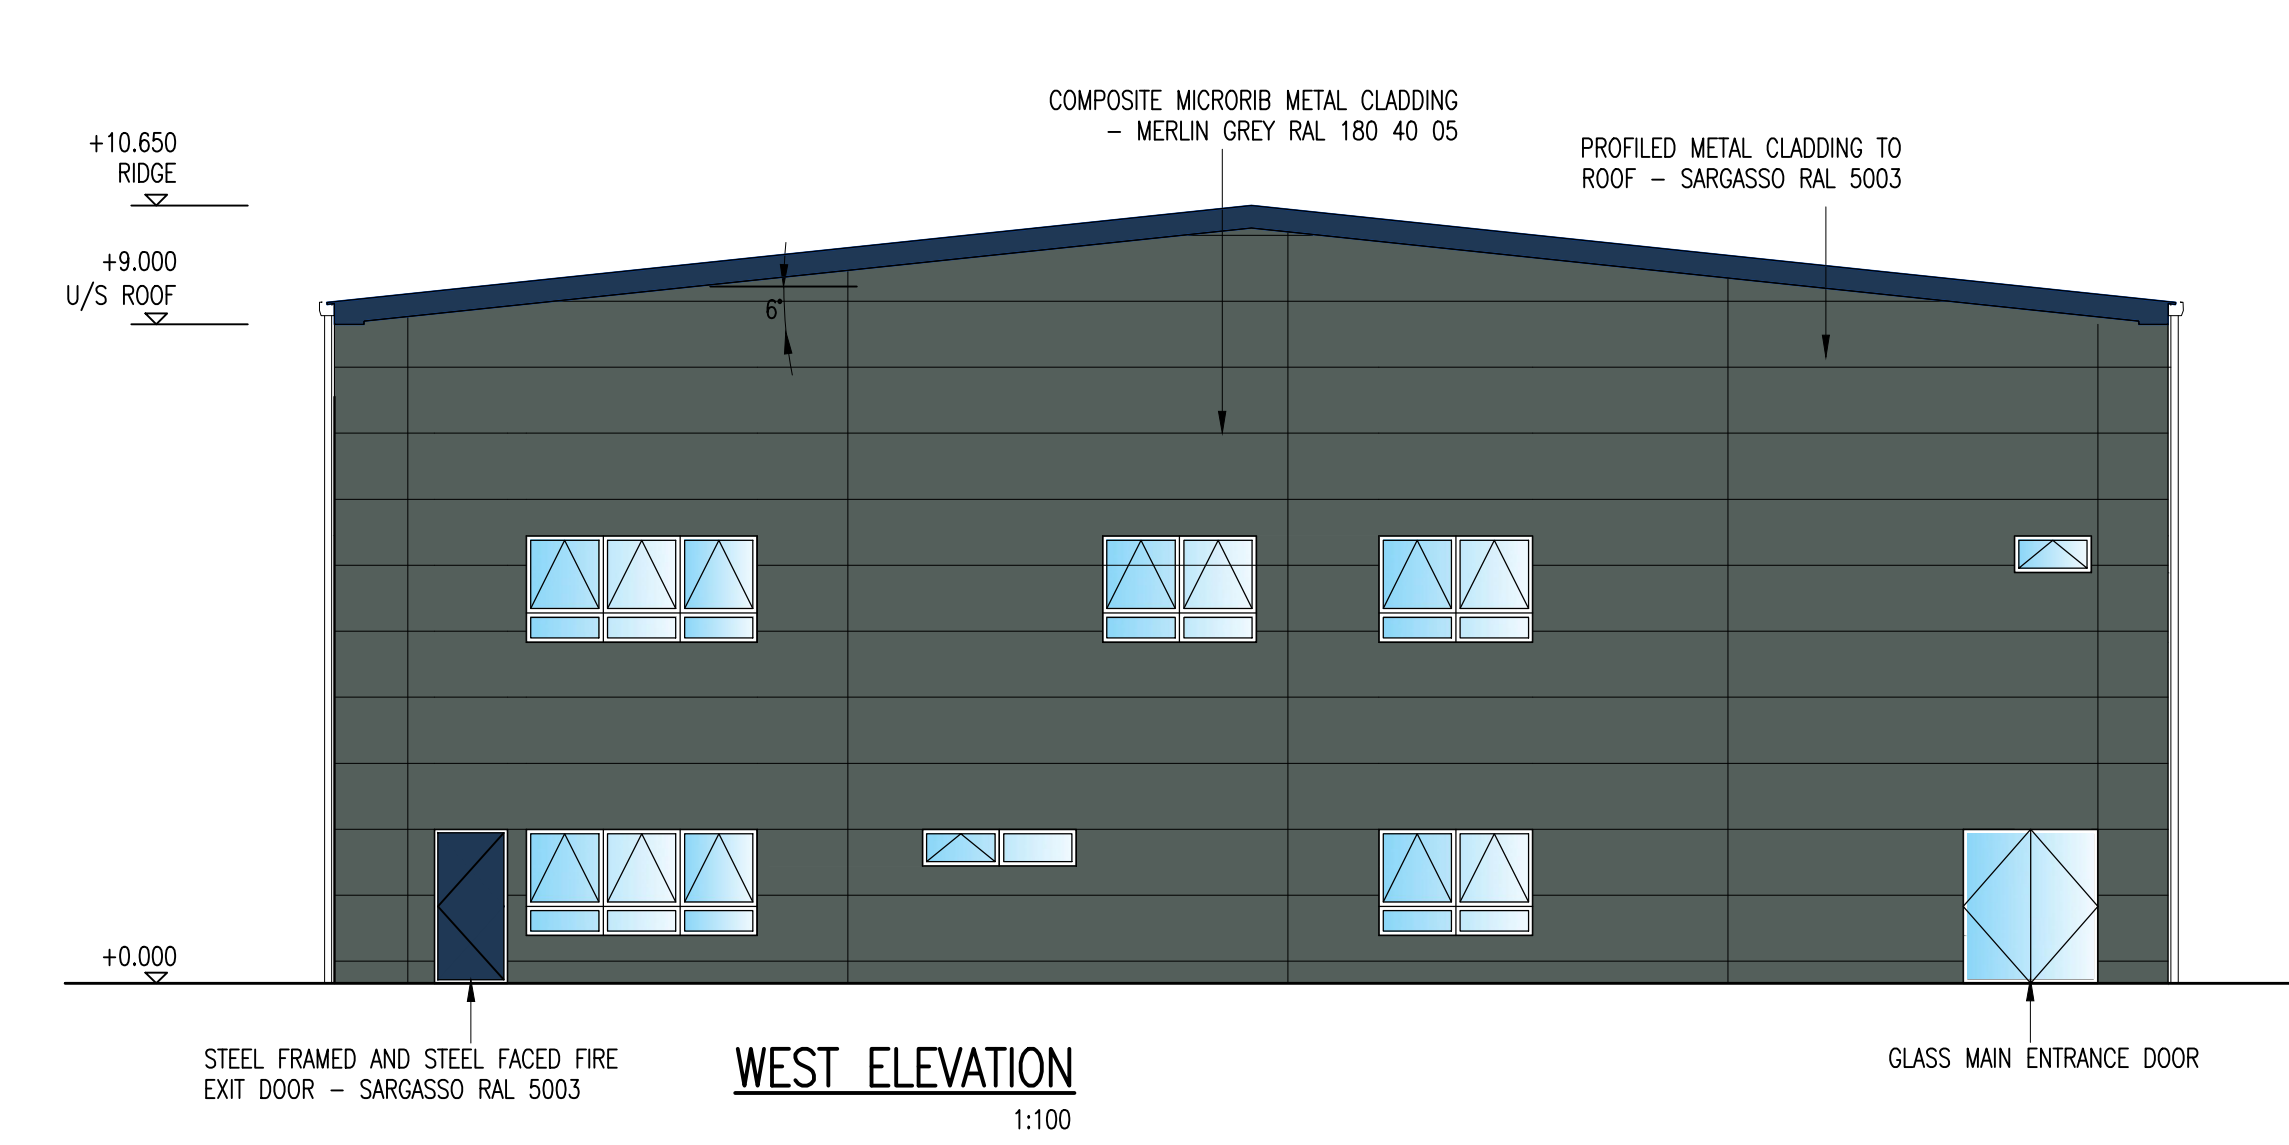


DWG NO: N/CLARKE BOND UK LTD - PROJECTS/WE04116 - SITE FAREHAM/WORKINGS/CURRENT/WE04116 - 108 - 108 - PROPOSED OFFICE AND WORKSHOP PLANS AND ELEVATIONS

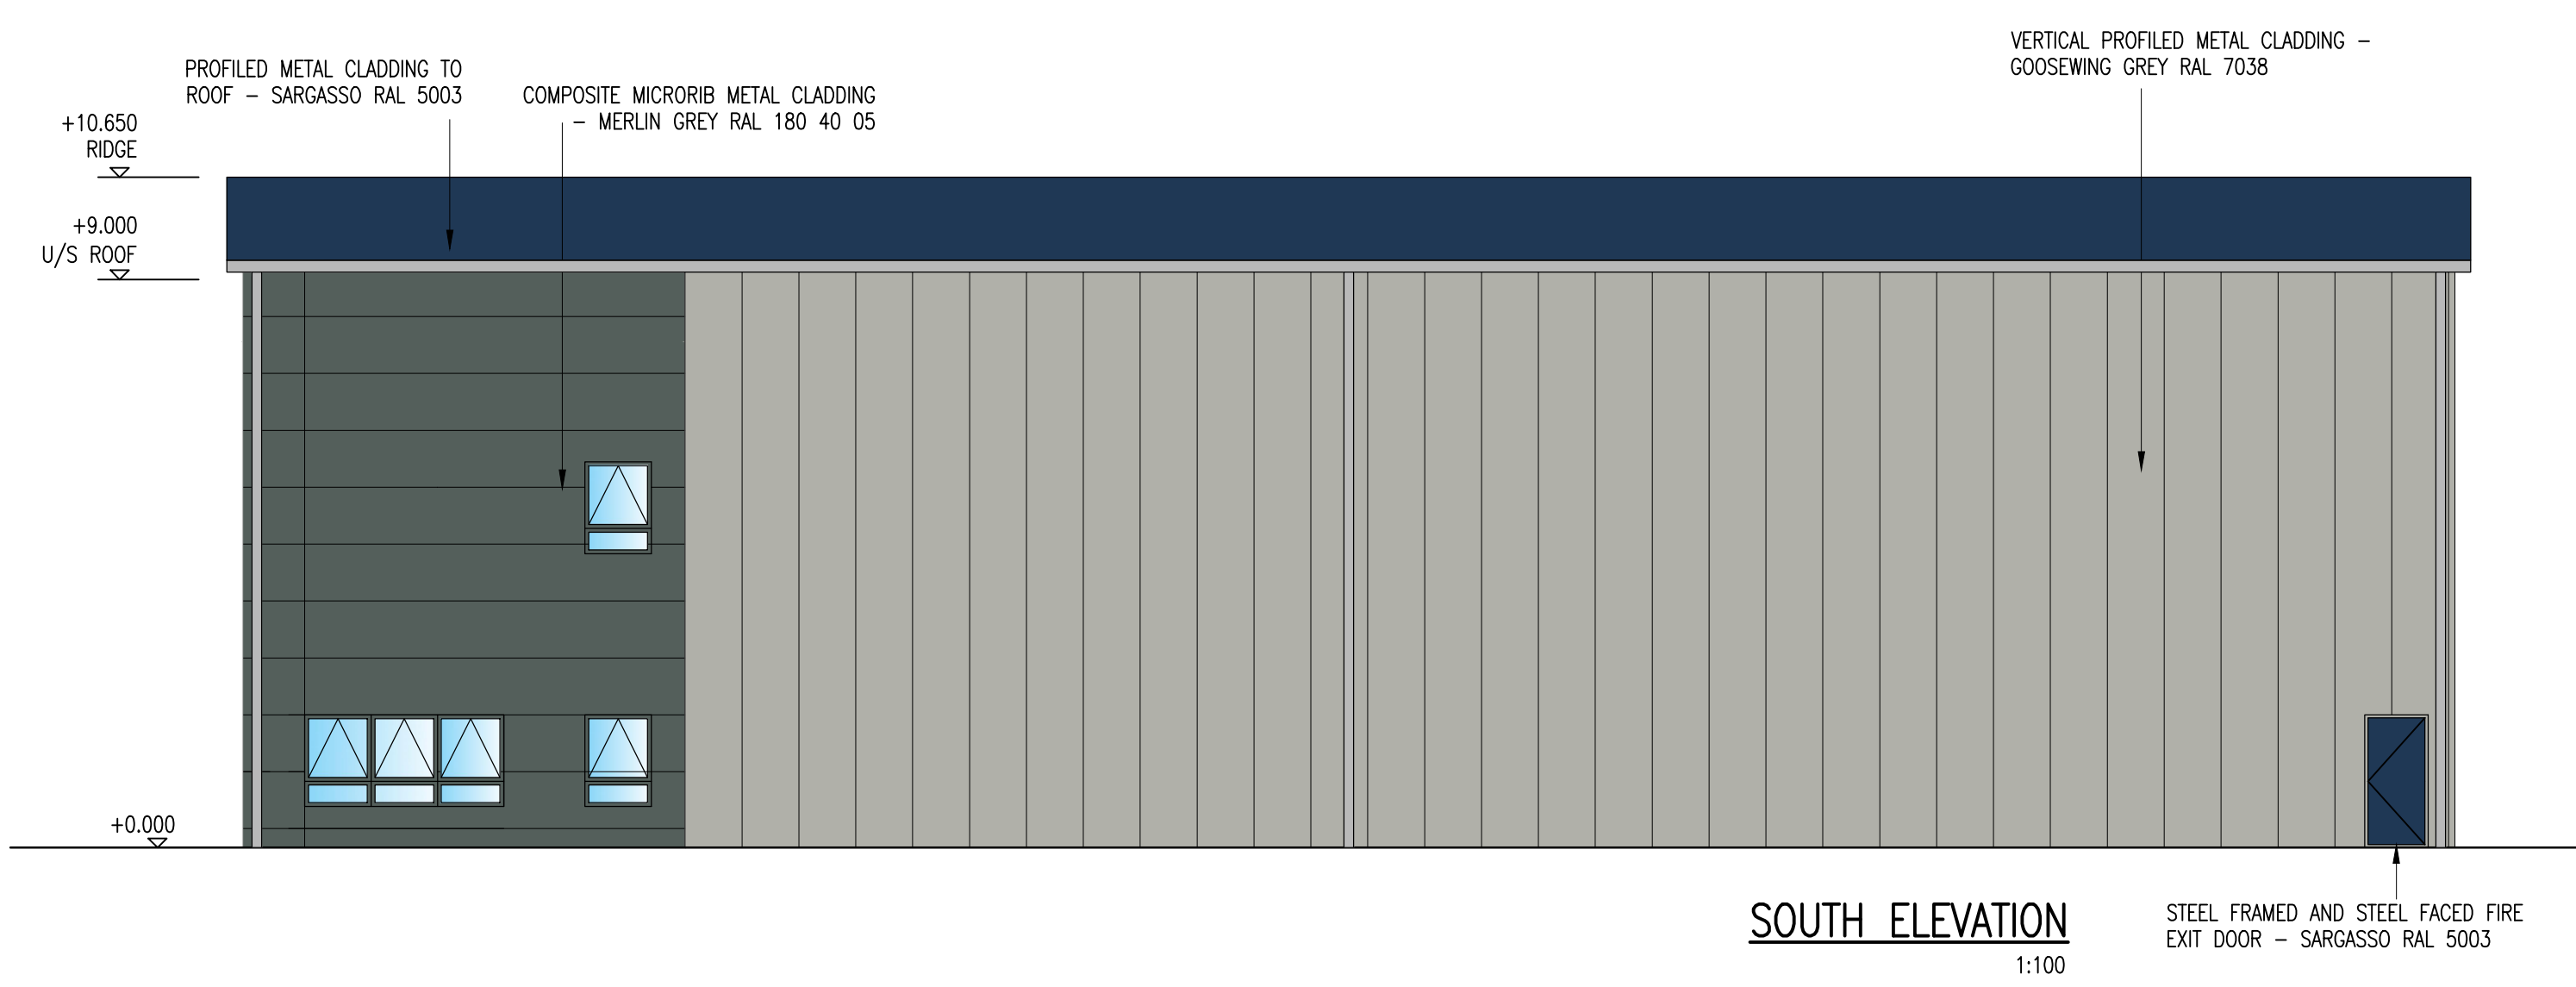

THIS DRAWING IS FOR PLANNING APPLICATION USE ONLY. SCHEME INFORMATION SHOWN IS SUBJECT TO FINAL DESIGN AND APPROVALS

Rev	Detail	By	Chk	Date
A	UPDATED TO SUIT MINOR CLIENT COMMENTS	JH	NC	03.06.16

clarkebond
MULTIDISCIPLINARY ENGINEERING CONSULTANTS
GF Suite, Bickleigh House,
Park Five Business Centre,
Sawdon, Exeter EX2 7HU
tel +44 (0) 1392 369098
fax +44 (0) 1392 369100
e-mail exeter@clarkebond.com
web www.clarkebond.com
Bristol Exeter London



Project
**PROPOSED LOGISTICS FACILITY
FAREHAM
HAMPSHIRE**

Drawing Title
**PROPOSED OFFICE AND
WORKSHOP ELEVATIONS
AND TYPICAL SECTION**

FOR COMMENT			
Project No.	Discipline	Drawing No.	
WE04116	C	108	
Scale	Date	Revision	
1:100	MAY '16	A	
Drawn	Checked	Sheet Size	
JH	NC	A1	

© This drawing may not be copied without prior written permission