



OS GRID

MANOR FARM  
BUND MONITORING POINT


PENNINGTON

Surveyed by: \_\_\_\_\_ Date: 08.14  
 Drawn by: D.G.Y. Date: \_\_\_\_\_  
 Checked by: \_\_\_\_\_ Date: \_\_\_\_\_

Client

**NEW MILTON  
SAND & BALLAST**


D G Yeatman Surveying & Engineering Ltd  
 82A York Road, Broadstone, Dorset, BH18 8EU  
 Tel: +44 (0)1202 692852 Fax: +44 (0)1202 240247  
 office@dgyeaman.co.uk  
 www.dgyeaman.co.uk



DATUM DETAILS  
 OSGB36, VIA ETR589 - OSTN02  
 OS NEWLTM, VIA ETR589 - OSGM02

(C) D G Yeatman Surveying & Engineering Ltd 2014  
 Ordnance Survey, (C) Crown Copyright 2012  
 All rights reserved. Licence number 100020449

Drawing Scale: 1:2500 @ A3

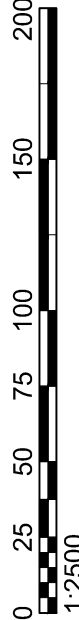

1:2500