
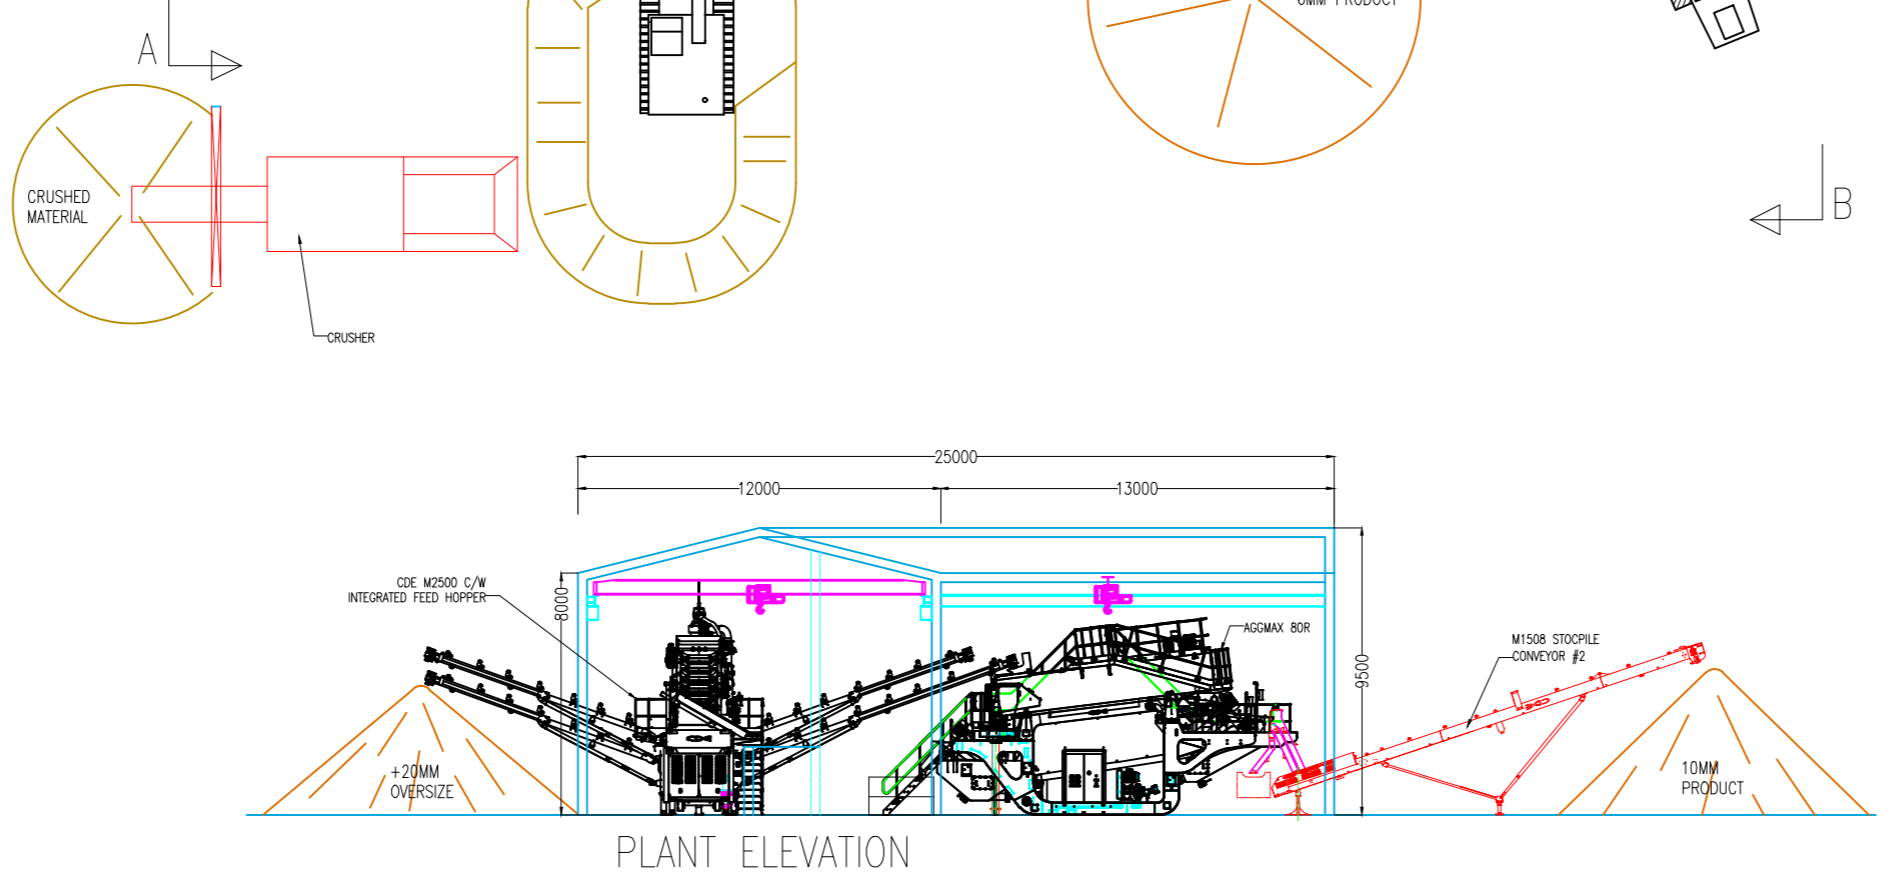
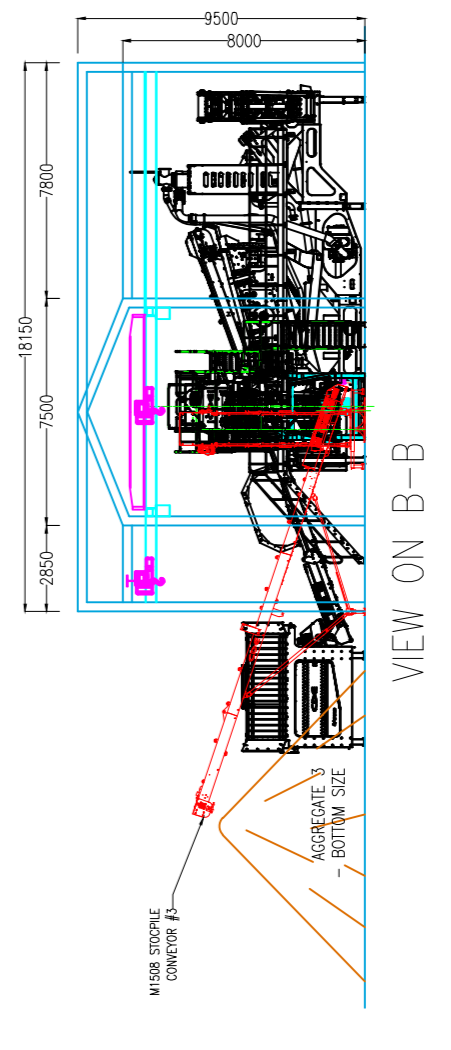
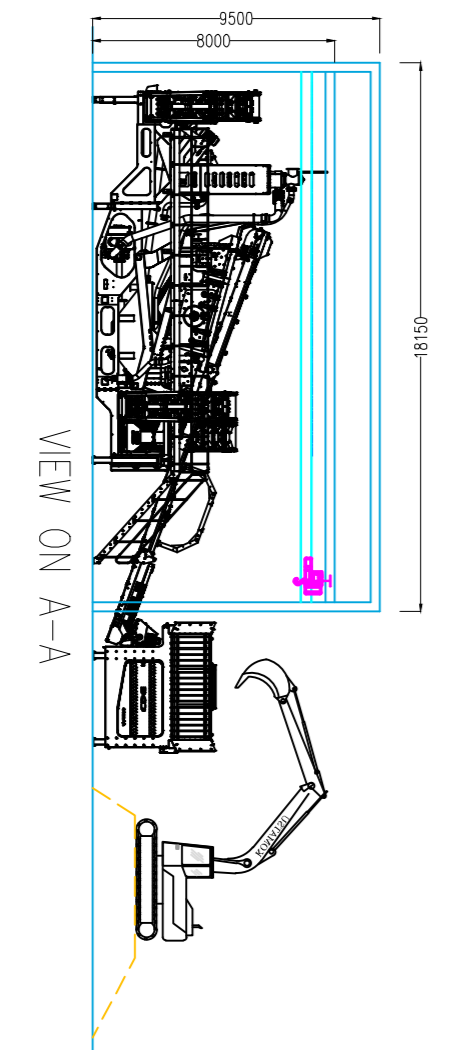


Item	Qty	Name, Designation, Material, etc.	Reference
**	**	****	***

Rev No.	Revision Note	Date	Signature
*	*	*	*

THIRD ANGLE PROJECTION.

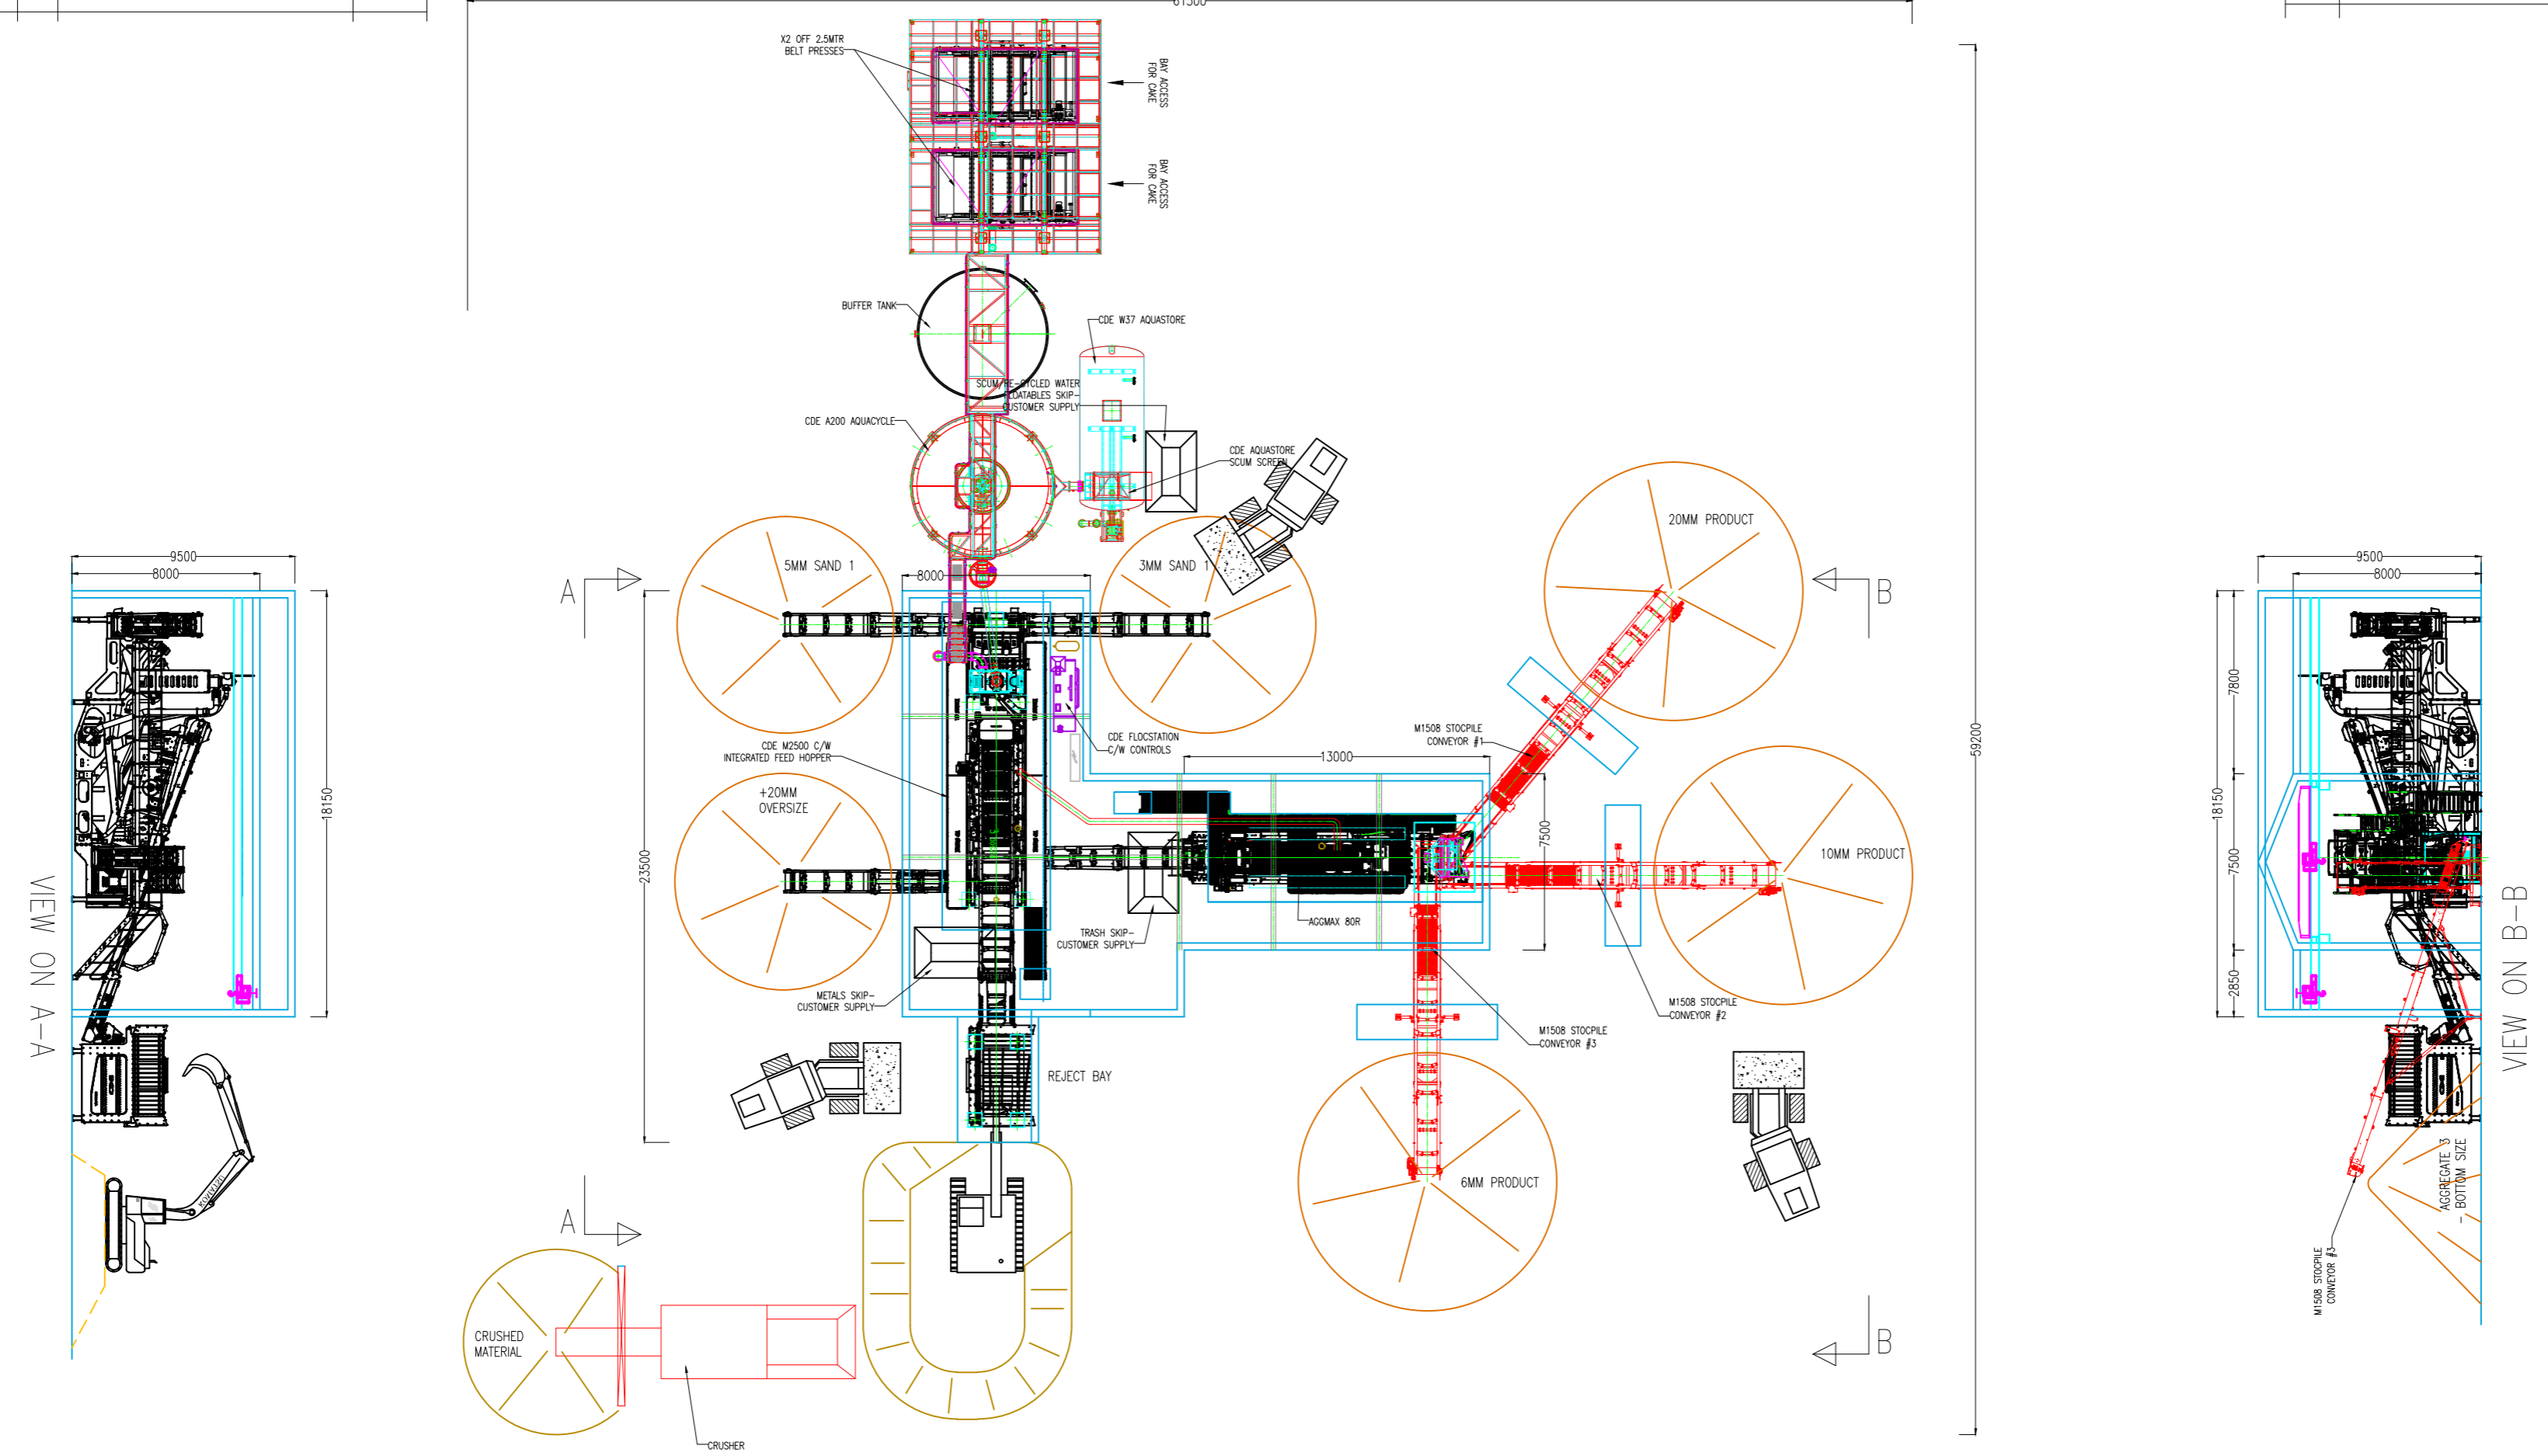

PLEASE NOTE--  
 -VARIOUS VIEWS HIDDEN FOR CLARITY  
 -DIMENSIONS AND DETAILS CONFIRMED UPON ORDER  
 -ORIENTATIONS MAY BE CHANGED TO SUIT CUSTOMER REQUIREMENTS

**C.D.E.**  
 Global Ltd  
 Ballyreagh Industrial Estate, Sandholes Road,  
 Cookstown, Co. Tyrone, N.Ireland, BT80 9DG  
 TEL: (+44) 28 8676 7900, FAX: (+44) 28 8676 1414

PROJECT: PROPOSED RECYCLING PLANT LAYOUT  
 CLIENT: SL410

DRN BY: P.O'NEILL  
 Date: 5/1/2012  
 SCALE: A1 1:250  
 SHEET 1 OF 1

APP BY: [Blank]  
 Date: [Blank]  
 DRAWING No: SL140-LAY-01

Copyright notification  
 This drawing was prepared by the staff of CDE Global Limited and the copyright in the drawing (and the Unregistered Design Right in the designs depicted) belong to the company. All rights conferred by the law including rights under international copyright conventions are reserved to the Company. The drawing may also incorporate information which is confidential to the Company. Reproduction of the drawing and the design depicted in the drawing must not be undertaken without the prior written consent of the Company. Similarly the information contained in the drawing must not be disseminated without the prior written consent of the Company.  
 ©2011, CDE Global Limited.