


REPRODUCED BY PERMISSION OF ORDNANCE SURVEY ON BEHALF OF HMSO, CROWN COPYRIGHT AND DATABASE RIGHT
OS DATA LICENCE EXPIRATION: 13.02.16
ALL RIGHTS RESERVED. LICENCE NUMBER AL10001293



Basingstoke Skip Hire & Southern Waste Management Ltd

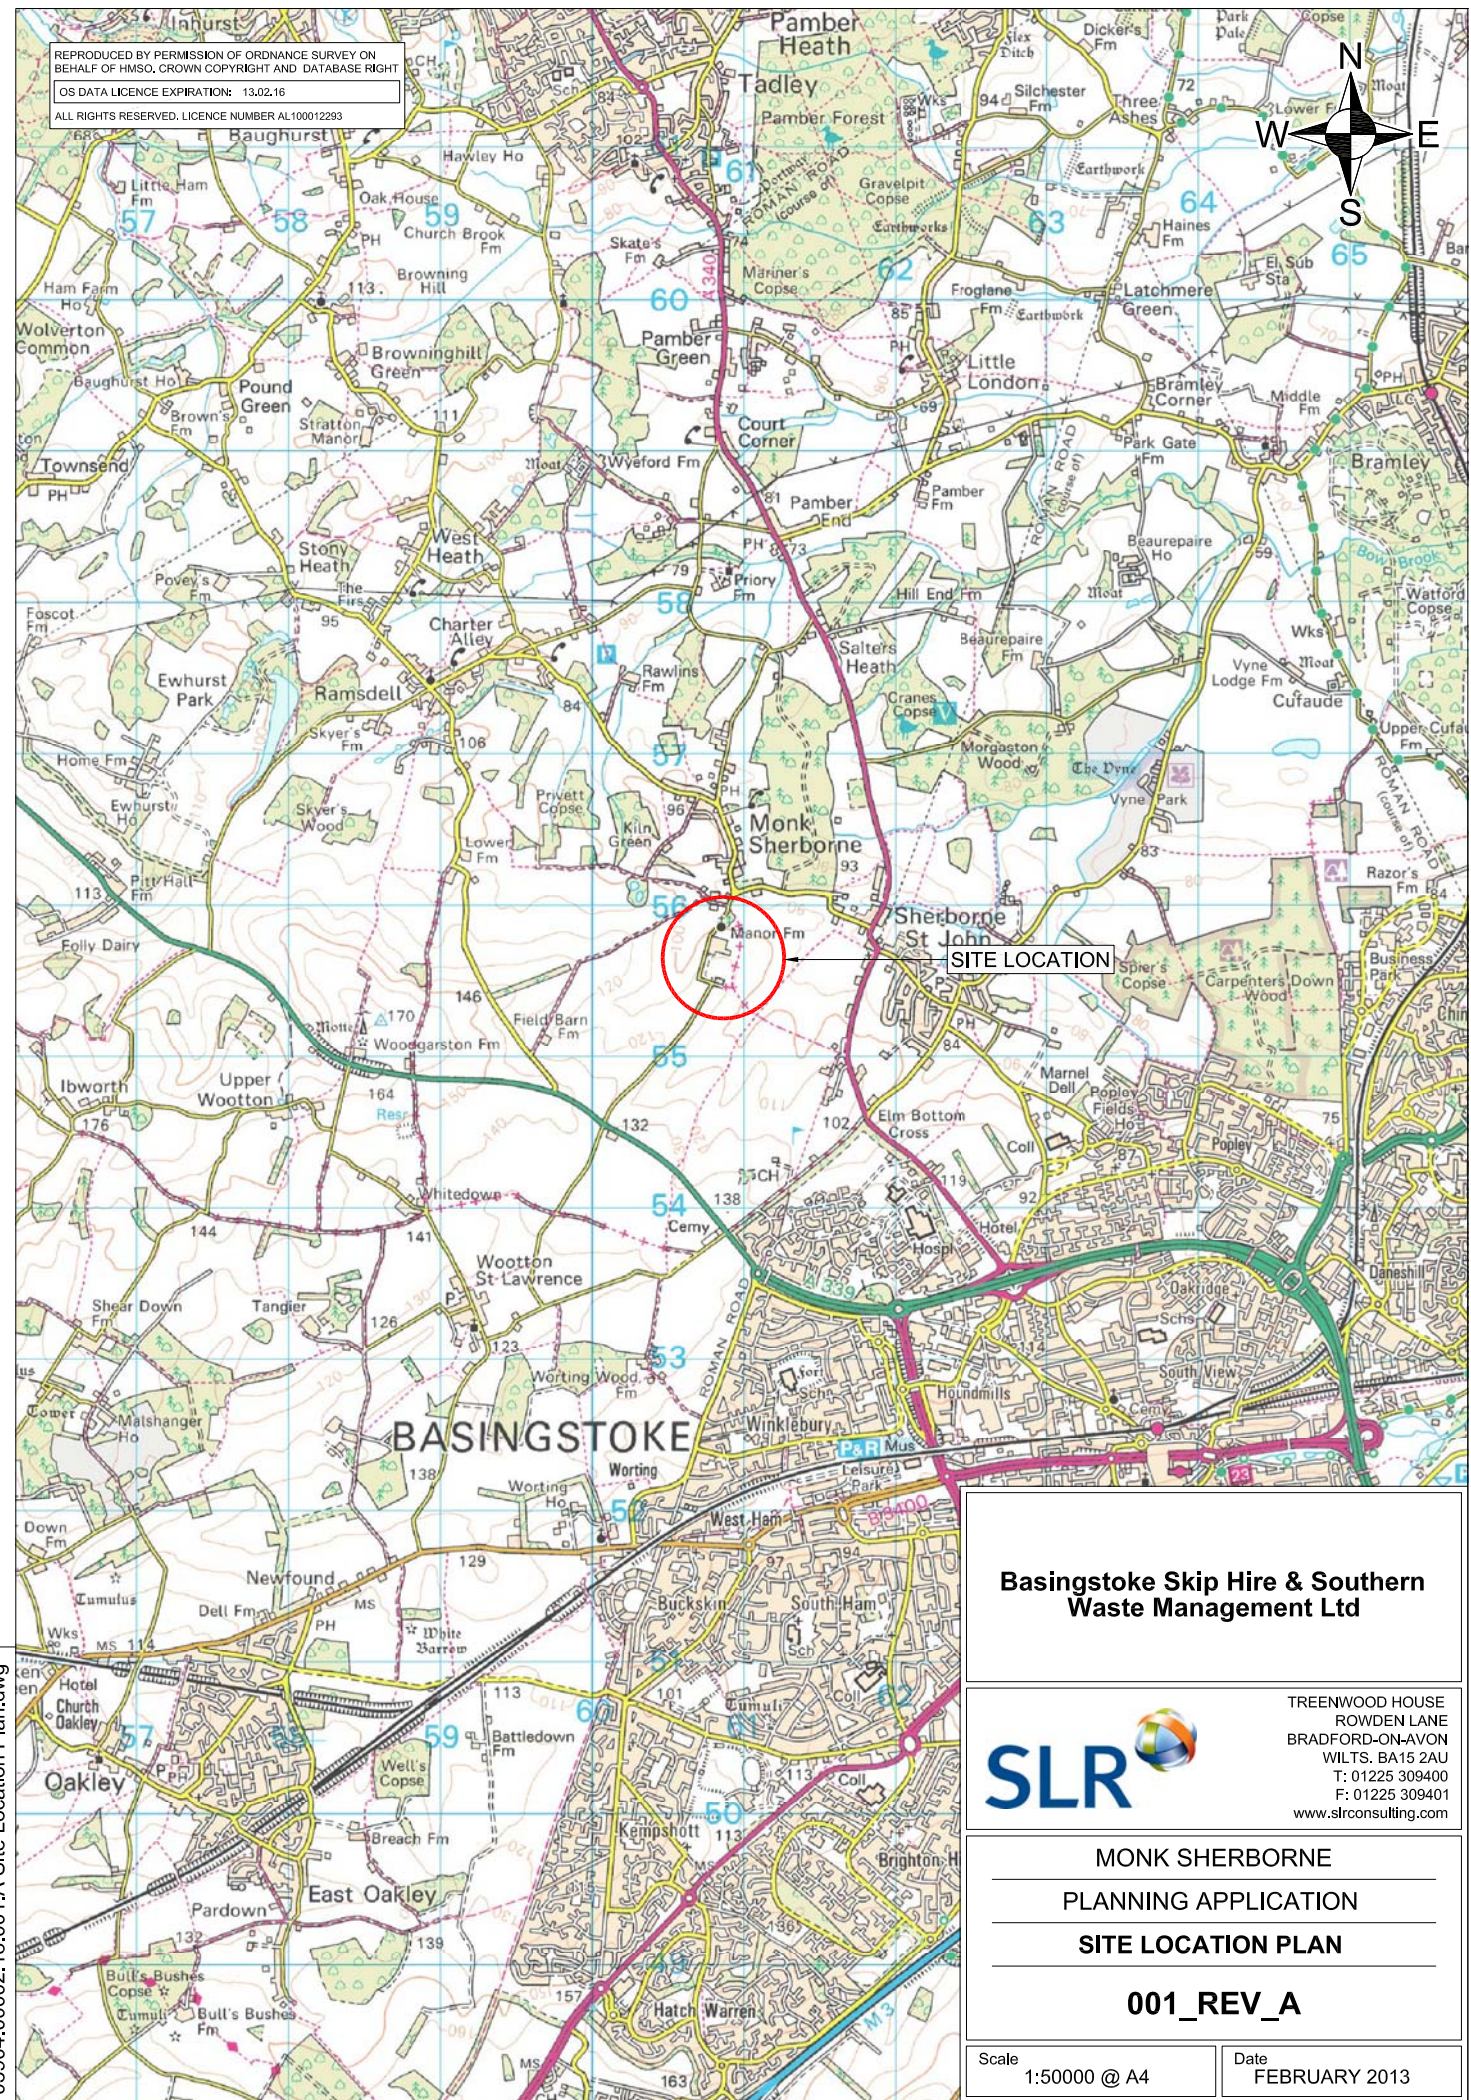

TREENWOOD HOUSE
ROWDEN LANE
BRADFORD-ON-AVON
WILTS. BA15 2AU
T: 01225 309400
F: 01225 309401
www.slrconsulting.com

**MONK SHERBORNE
PLANNING APPLICATION
SITE LOCATION PLAN**

001_REV_A

Scale 1:50000 @ A4

Date FEBRUARY 2013

03904.00002.18.001.A Site Location Plan.dwg