



REPRODUCED BY PERMISSION OF ORDNANCE SURVEY ON BEHALF OF HMSO, CROWN COPYRIGHT AND DATABASE RIGHT
OS DATA LICENCE EXPIRATION: 13.02.16
ALL RIGHTS RESERVED. LICENCE NUMBER AL10012293

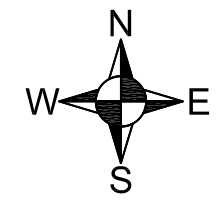

NOTES

- LEGEND
- SCREENING OPERATIONS
 - LAND OWNERSHIP BOUNDARY
 - PLANNING BOUNDARY
Ap no. bdb/75626

03904.00002.18.002.B Planning Boundary.dwg

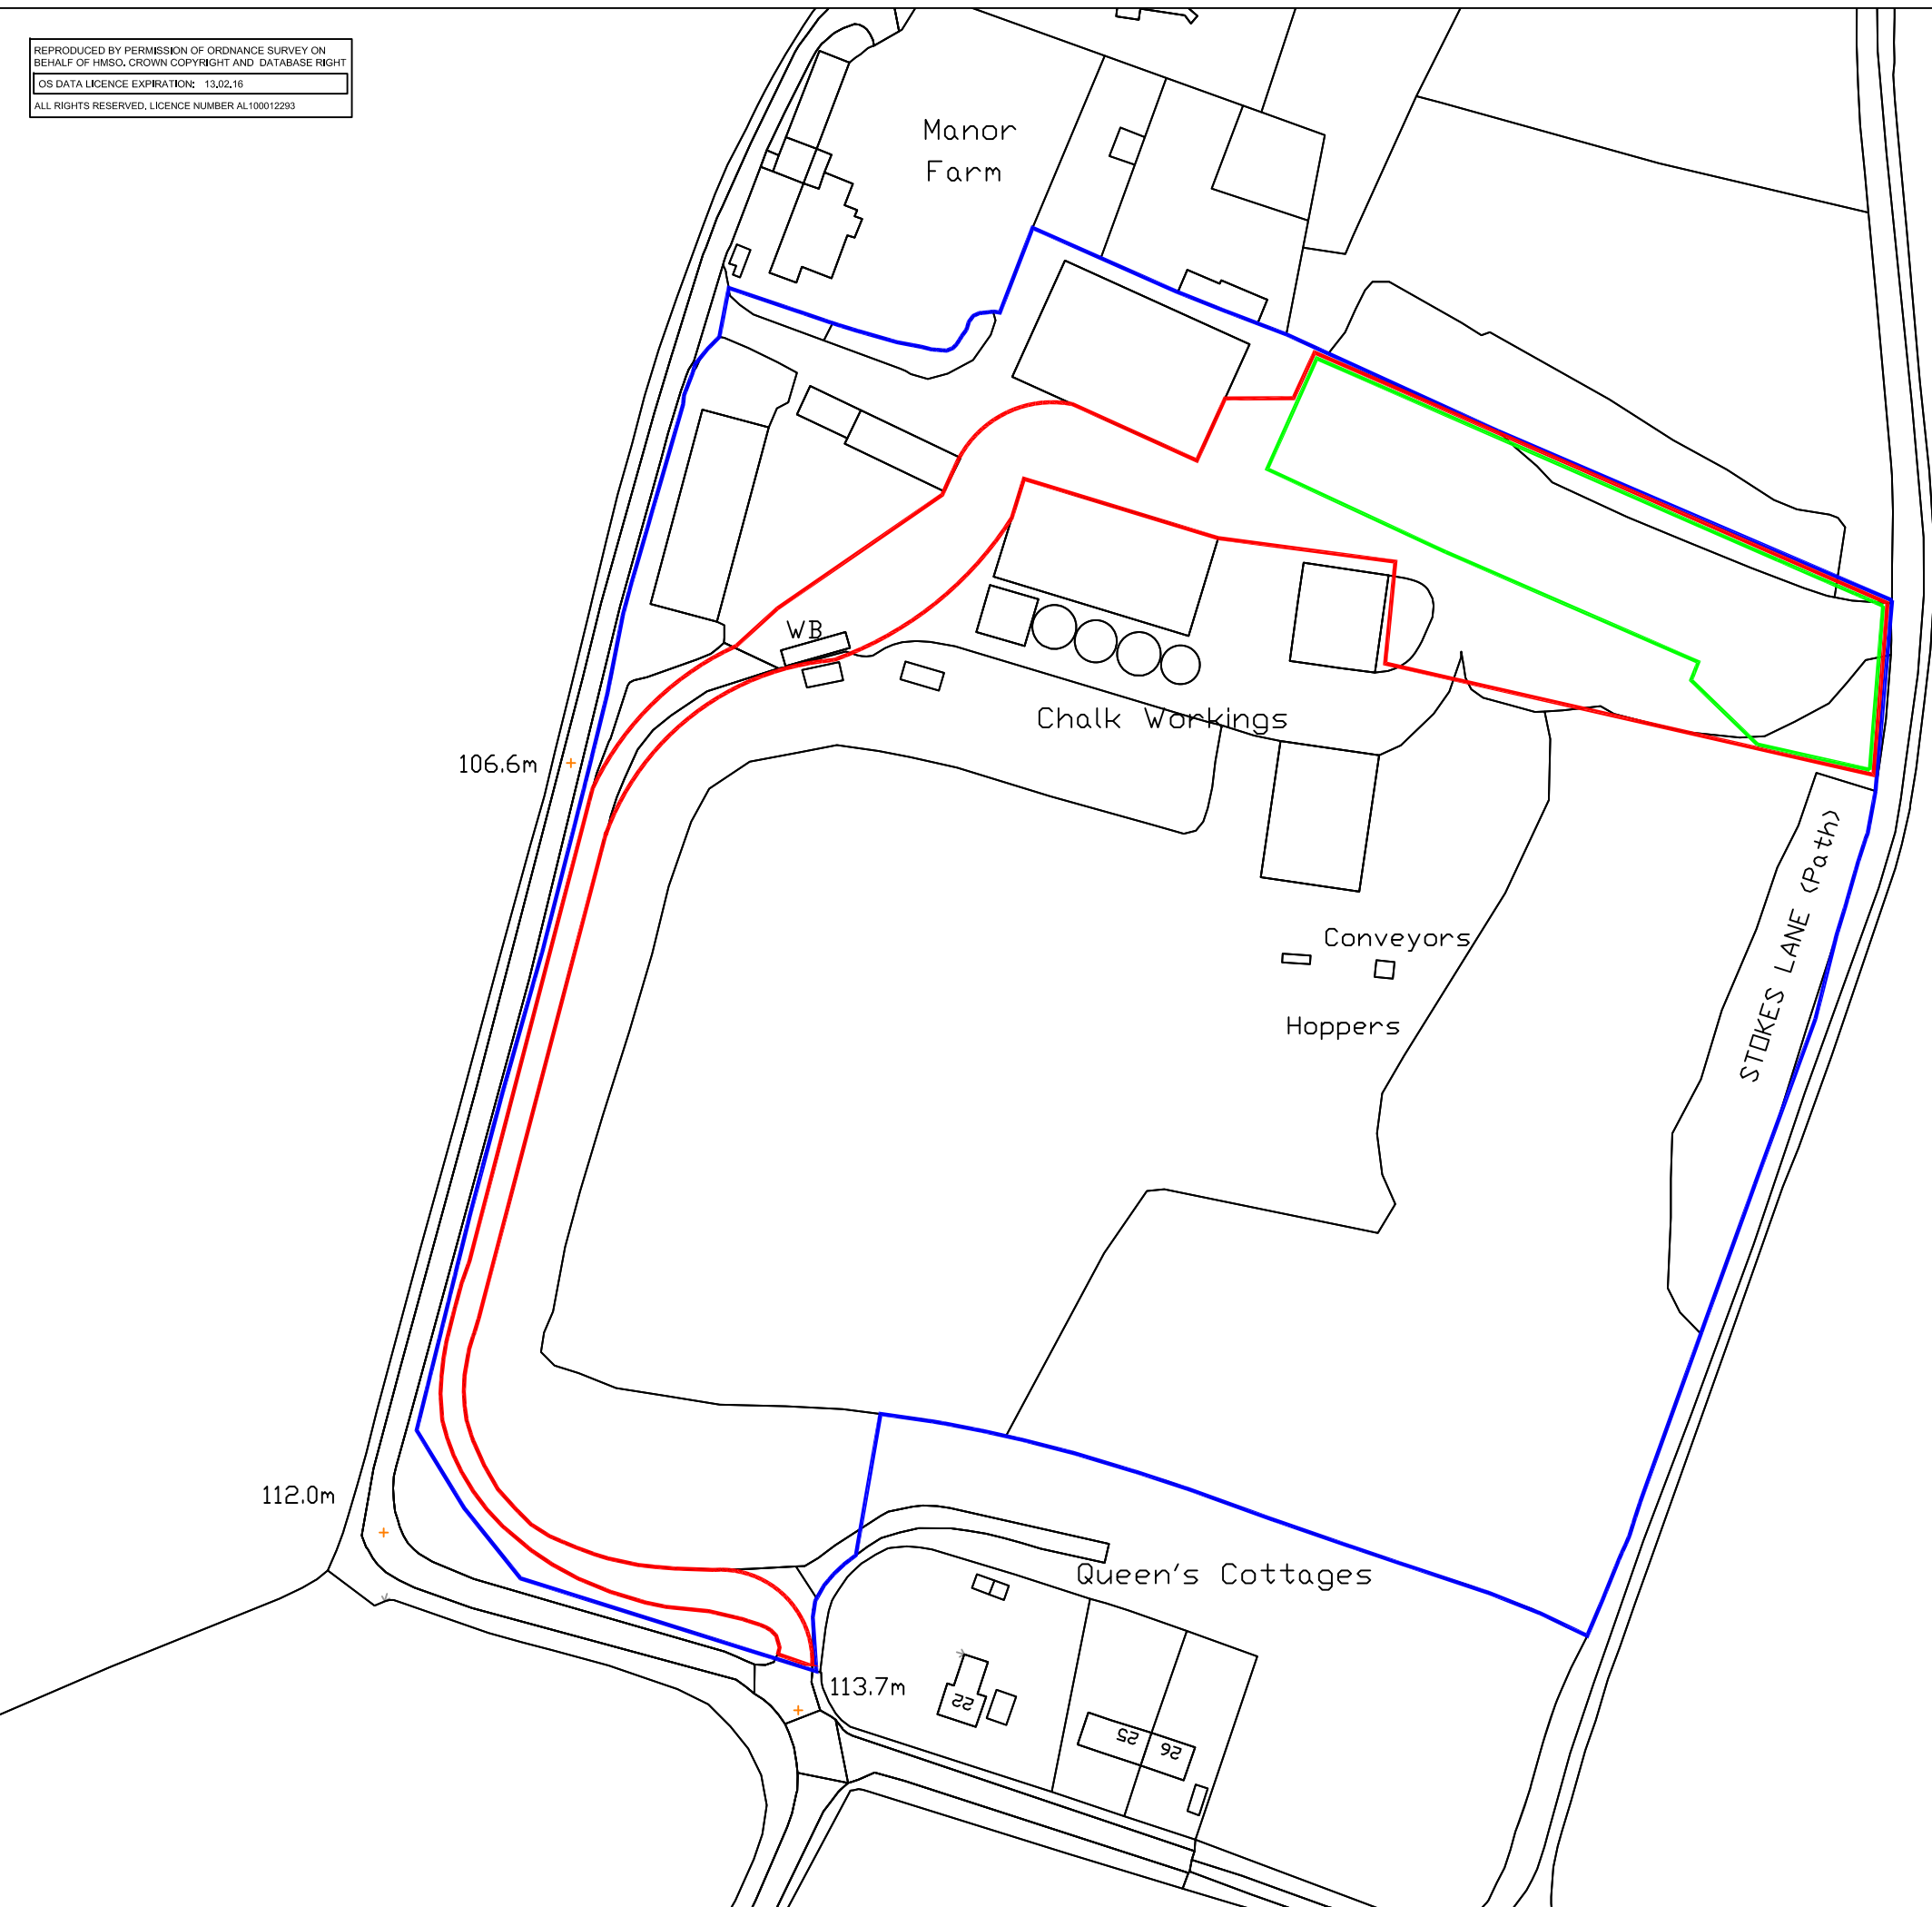

Basingstoke Skip Hire & Southern Waste Management Ltd

SLR
TREENWOOD HOUSE
ROWDEN LANE
BRADFORD-ON-AVON
WILTS. BA15 2AU
T: 01225 309400
F: 01225 309401
www.slrconsulting.com

MONK SHERBORNE
PLANNING APPLICATION
SITE BOUNDARY PLAN

002_REV_B

Scale 1:1250 @ A3
Date FEBRUARY 2013