



REPRODUCED BY PERMISSION OF ORDNANCE SURVEY ON BEHALF OF HMSO, CROWN COPYRIGHT AND DATABASE RIGHT  
 OS DATA LICENCE EXPIRATION: 13.02.16  
 ALL RIGHTS RESERVED. LICENCE NUMBER AL100012293

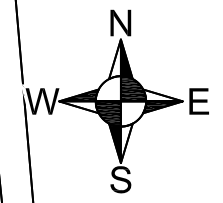

NOTES

LEGEND

- SCREENING OPERATIONS
- LAND OWNERSHIP BOUNDARY
- PLANNING BOUNDARY  
Ap no. bdb/75626

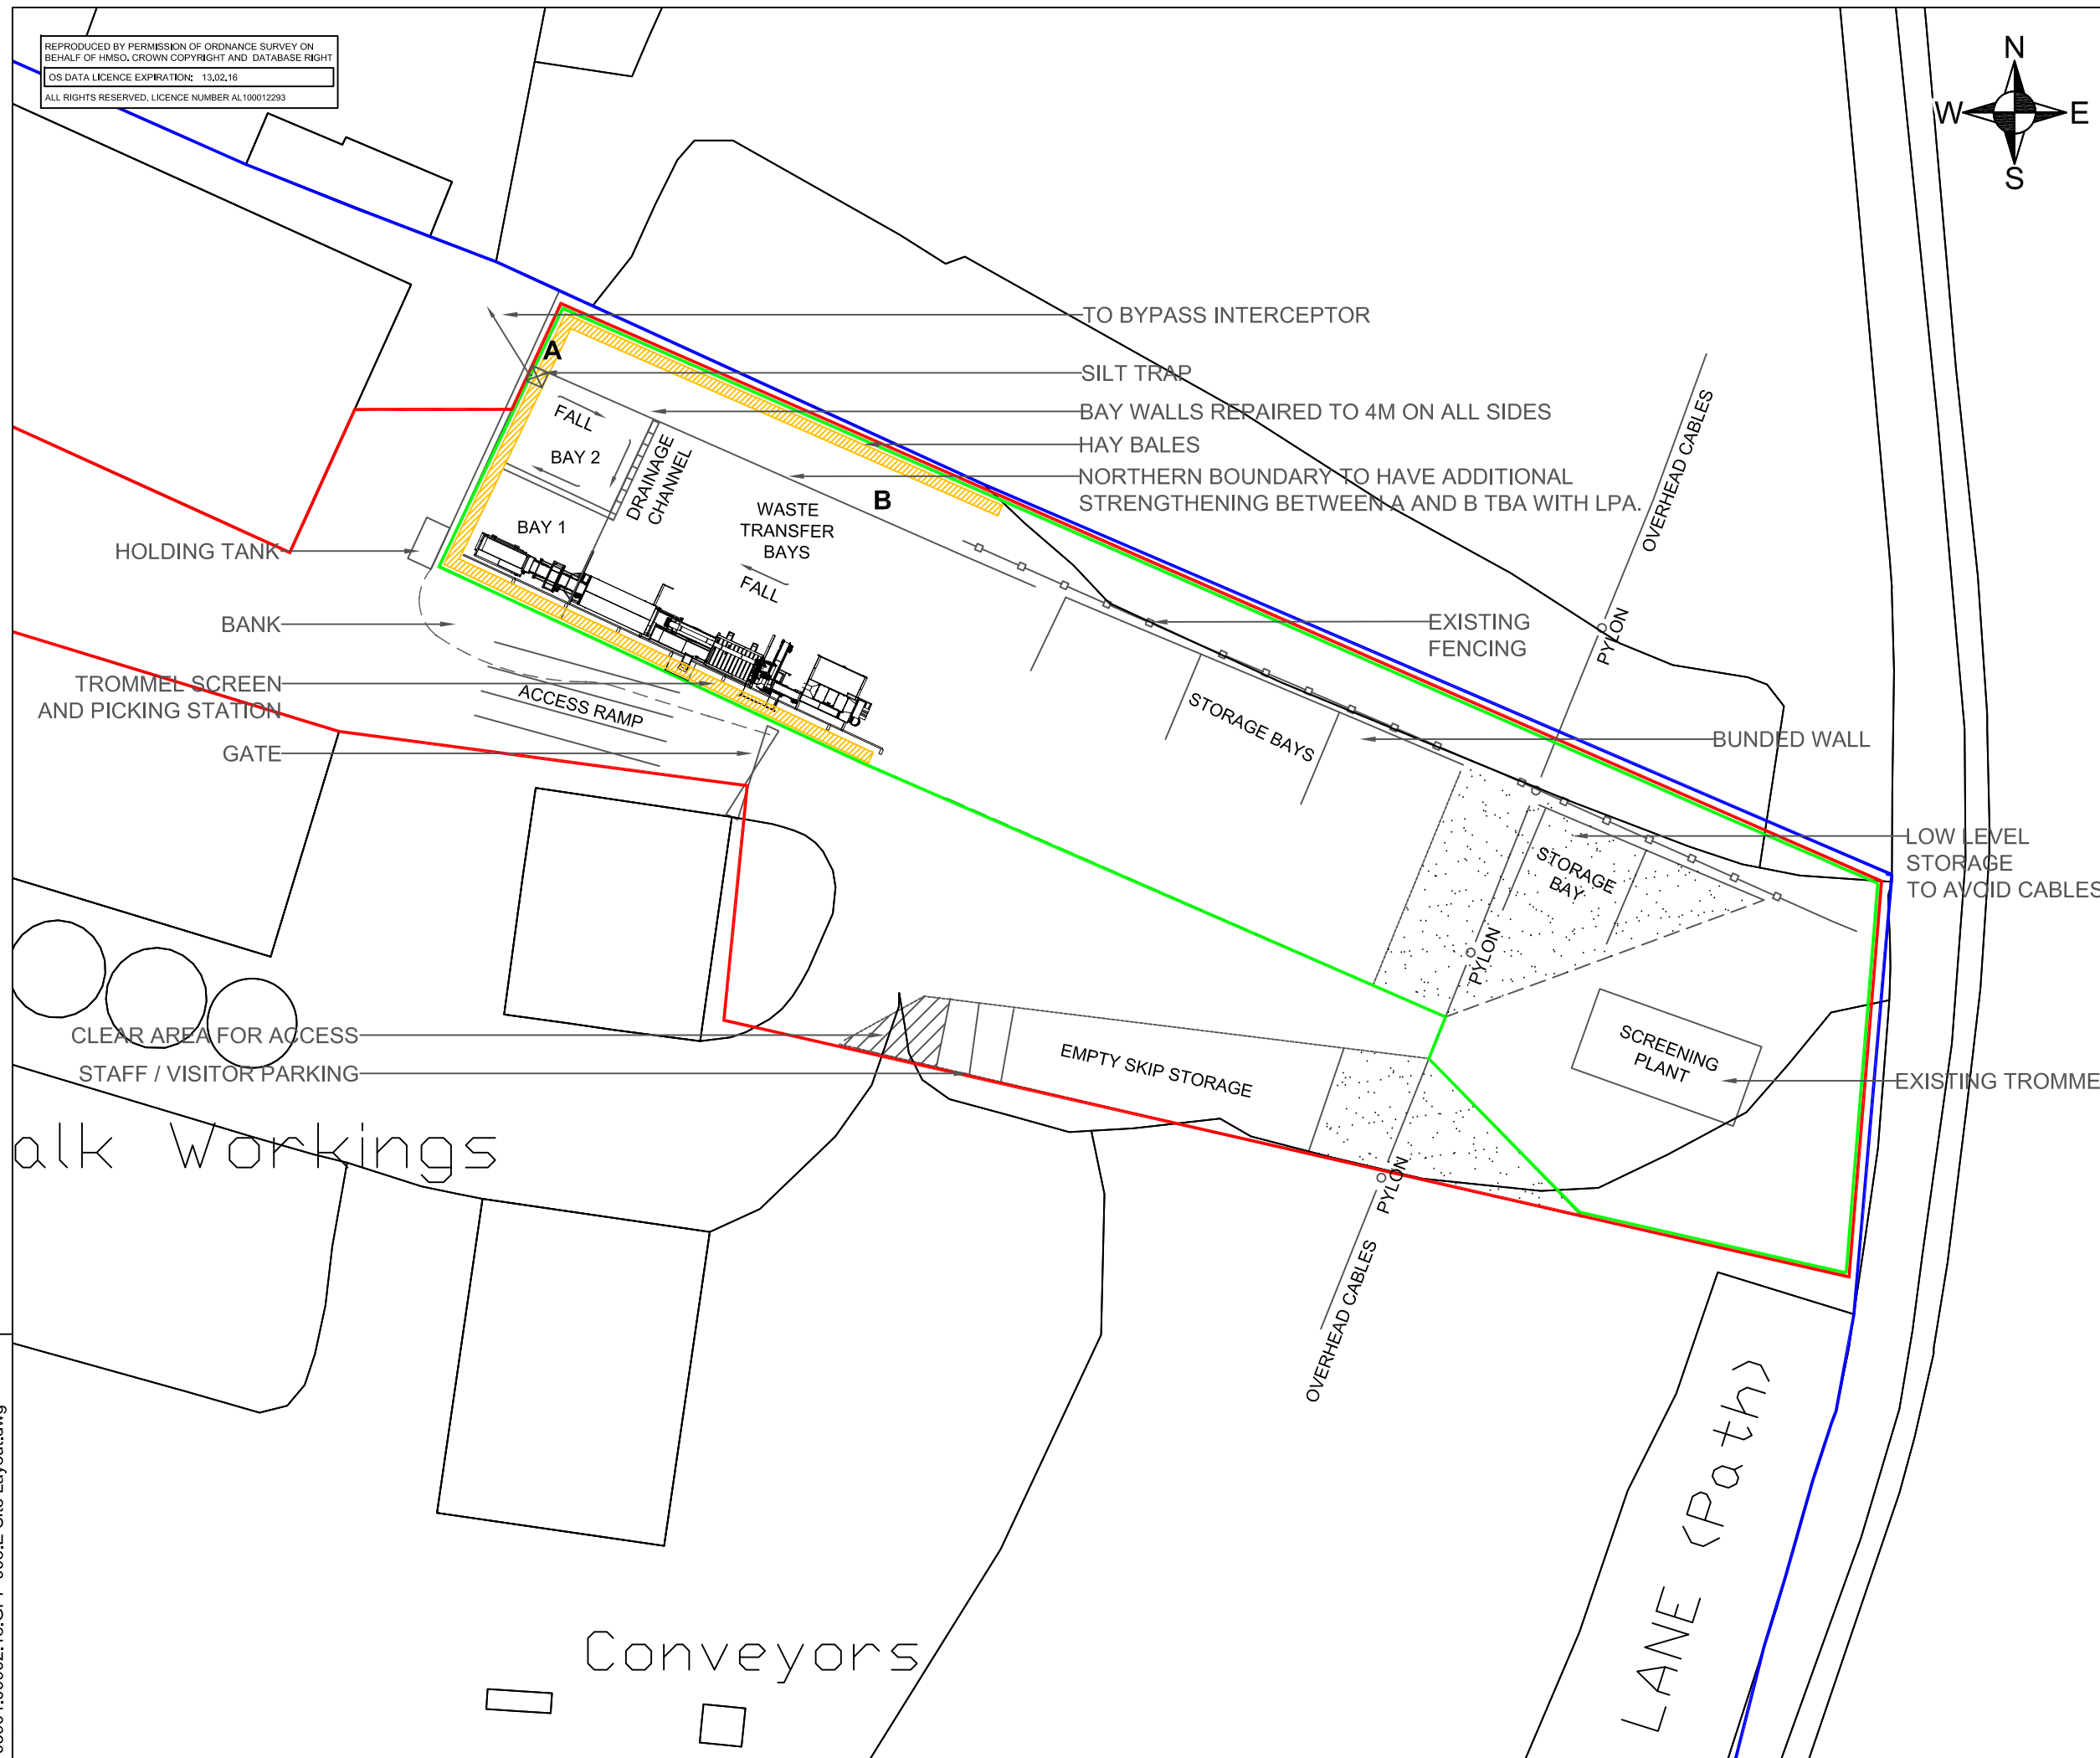

TO BYPASS INTERCEPTOR  
 SILT TRAP  
 BAY WALLS REPAIRED TO 4M ON ALL SIDES  
 HAY BALES  
 NORTHERN BOUNDARY TO HAVE ADDITIONAL STRENGTHENING BETWEEN A AND B TBA WITH LPA.  
 HOLDING TANK  
 BANK  
 TROMMEL SCREEN AND PICKING STATION  
 GATE  
 ACCESS RAMP  
 WASTE TRANSFER BAYS  
 FALL  
 DRAINAGE CHANNEL  
 BAY 1  
 BAY 2  
 FALL  
 EXISTING FENCING  
 STORAGE BAYS  
 BUNDED WALL  
 PYLON  
 OVERHEAD CABLES  
 LOW LEVEL STORAGE TO AVOID CABLES  
 EXISTING TROMMEL  
 SCREENING PLANT  
 STORAGE BAY  
 PYLON  
 OVERHEAD CABLES  
 PYLON  
 EMPTY SKIP STORAGE  
 CLEAR AREA FOR ACCESS STAFF / VISITOR PARKING  
 Conveyors  
 LANE (Path)

**Basingstoke Skip Hire & Southern Waste Management Ltd**

**SLR**  
 TREEWOOD HOUSE  
 ROWDEN LANE  
 BRADFORD-ON-AVON  
 WILTS. BA15 2AU  
 T: 01225 309400  
 F: 01225 309401  
 www.slrconsulting.com

MONK SHERBORNE  
 PLANNING APPLICATION  
 SITE LAYOUT  
**GPF/003\_REV\_E**

Scale 1:500 @ A3  
 Date FEBRUARY 2013

03904.00002.18.GPF-003.E Site Layout.dwg