


Location Plan

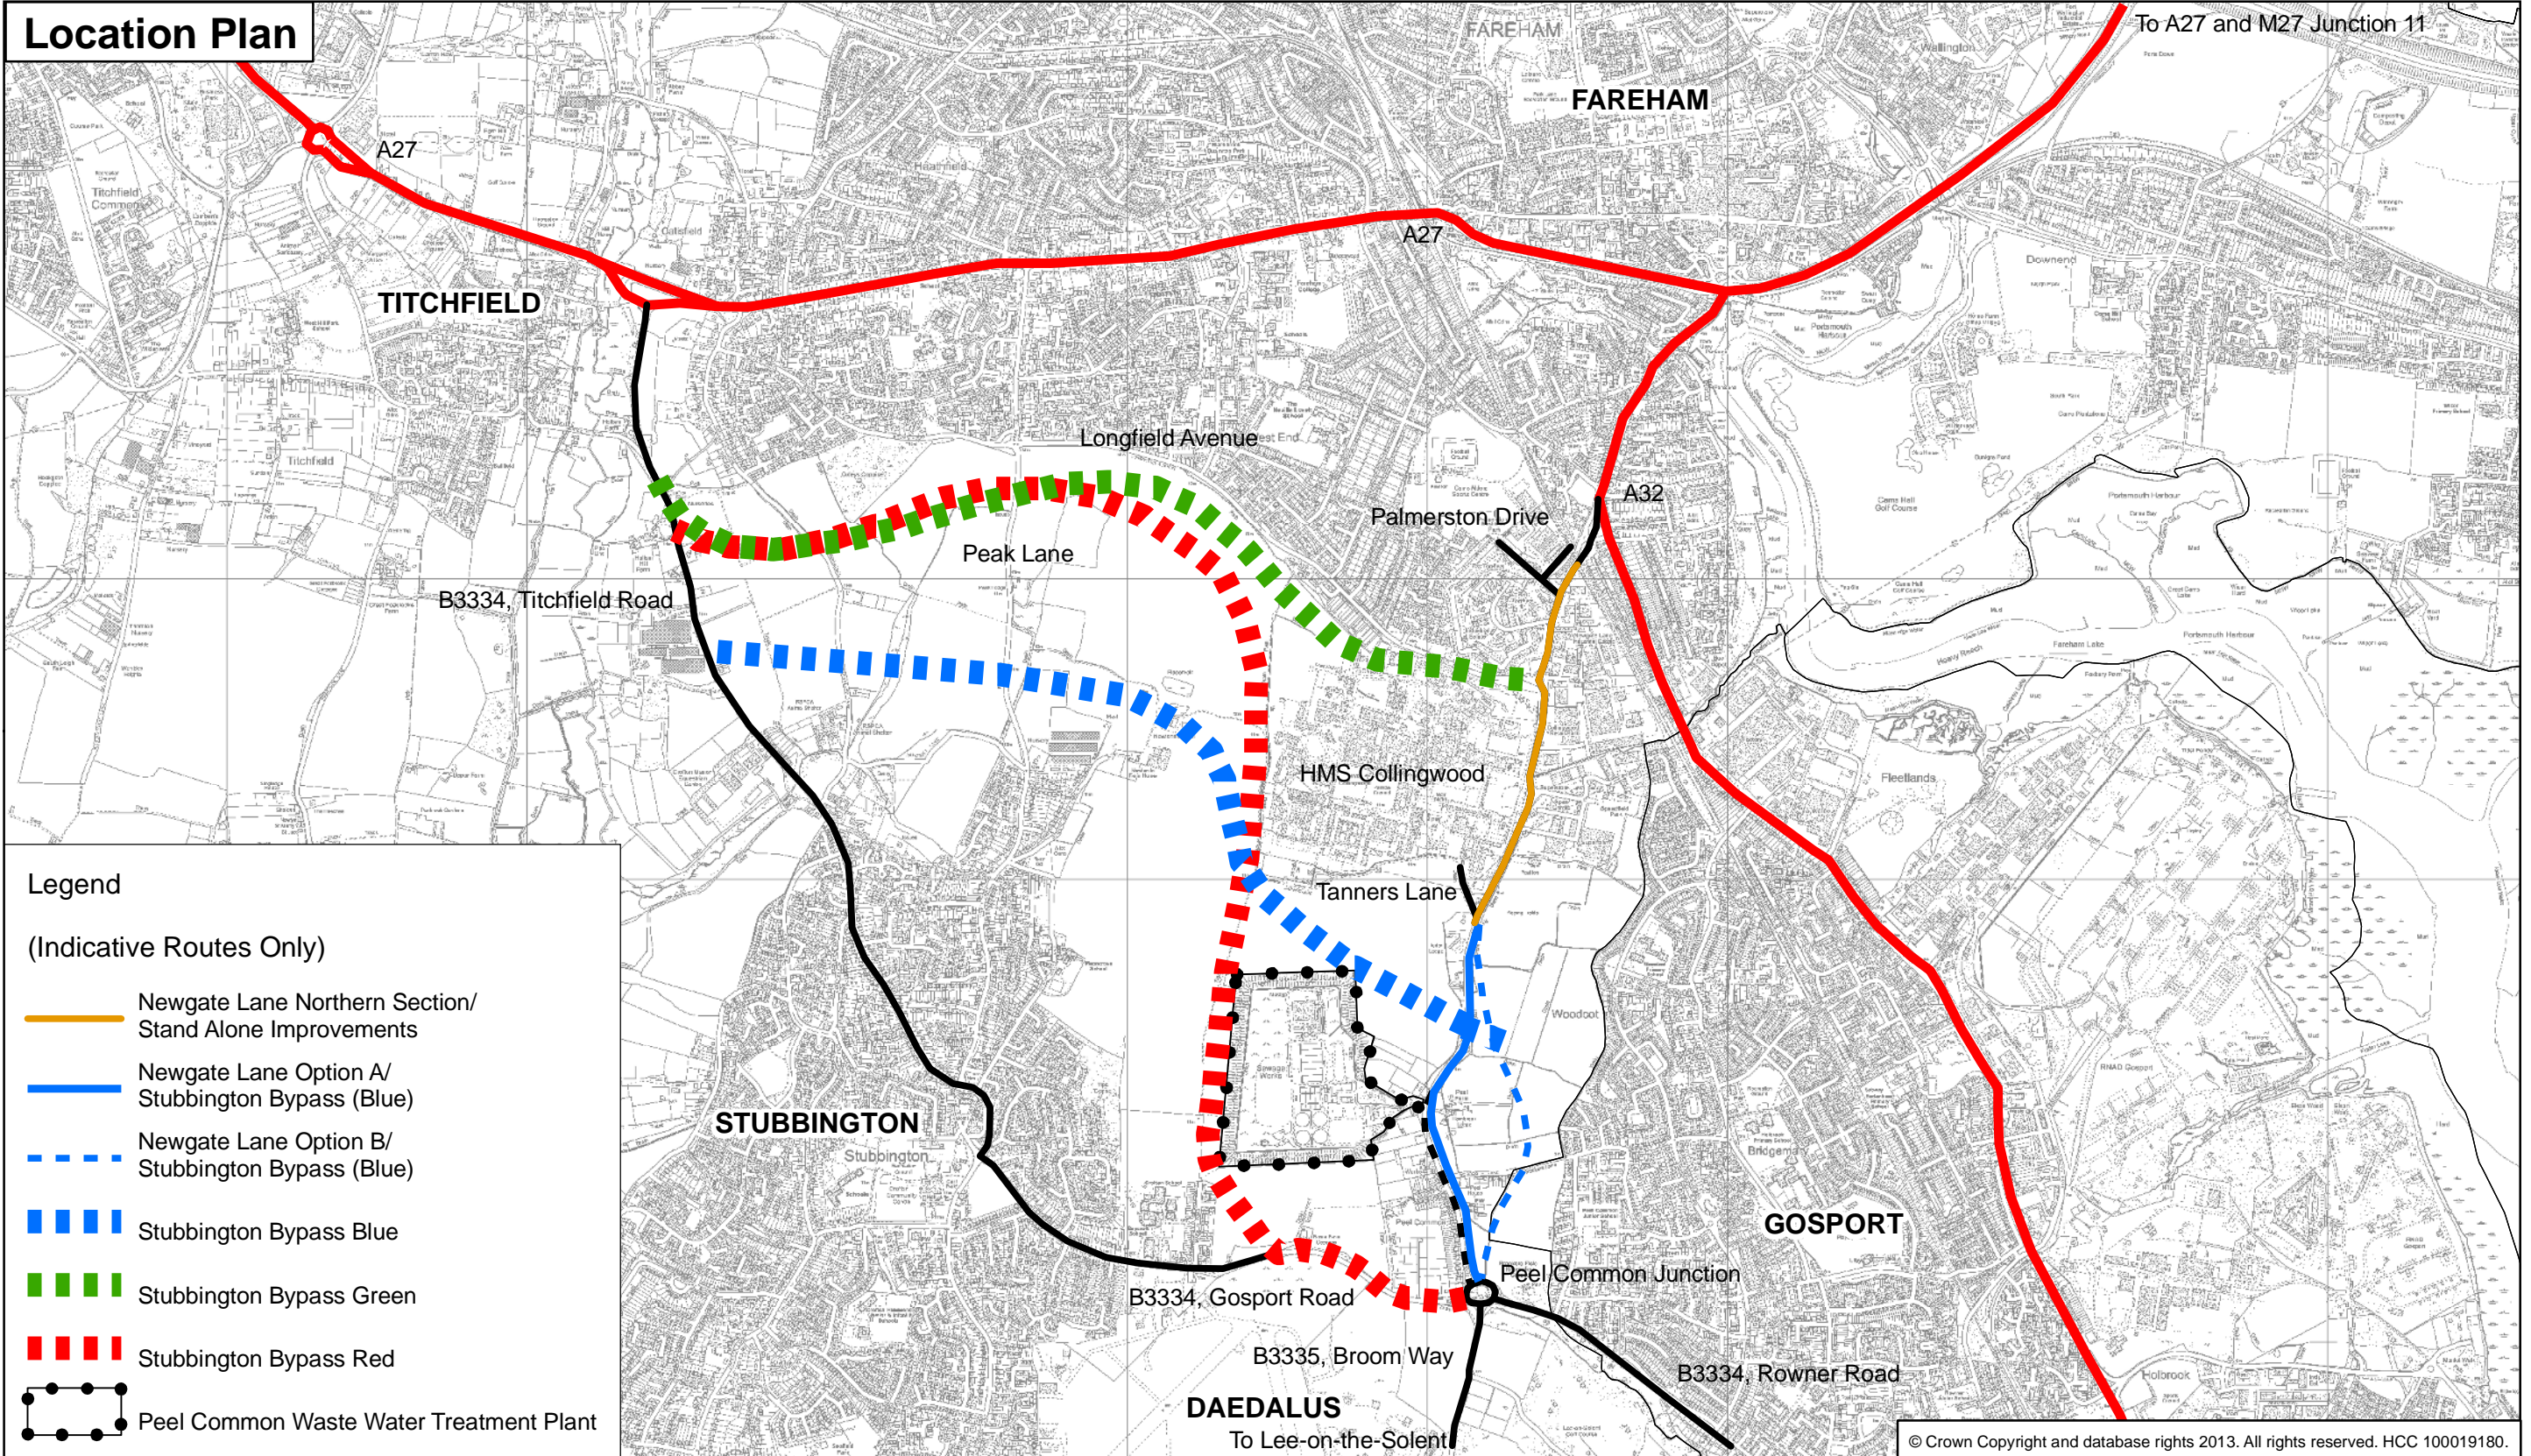

Legend
(Indicative Routes Only)

- Newgate Lane Northern Section/ Stand Alone Improvements
- Newgate Lane Option A/ Stubbington Bypass (Blue)
- Newgate Lane Option B/ Stubbington Bypass (Blue)
- Stubbington Bypass Blue
- Stubbington Bypass Green
- Stubbington Bypass Red
- Peel Common Waste Water Treatment Plant

© Crown Copyright and database rights 2013. All rights reserved. HCC 100019180.

TITLE: Public Consultation on Highway Proposals for Newgate Lane & Peel Common Fareham, and Western Access to Gosport

DIRECTOR OF ECONOMY, TRANSPORT AND ENVIRONMENT

Date 11 June 2013

Drawn by: envnor



Scale: 1:22,000

FS21845



Economy, Transport and Environment