

Property Services  
**P09894 Oakwood Infants School 1FE expansion**  
 Hartley Wintney

**Proposed Site & Building Plans**

**Key:**

**Site Location Plan**

- a Oakwood Infants School

**Site Plan:**

- 1 Existing Main entrance
- 2 Existing Hall
- 3 Existing Kitchen
- 4 Existing Classrooms
- 5 Existing Teaching Store
- 6 Existing Classroom
- 7 Existing Head teacher's Office
- 8 Existing Childrens Centre
- 9 Existing Plant Room
  
- 10 Proposed 2 No. Key Stage 1 Classrooms
- 11 Proposed 2 No. Reception Classrooms
- 12 Proposed PE store and PPA
- 13 Refurbished Reception Classroom
- 14 Refurbished Specialist Teaching room
- 15 Refurbished staff room
- 16 Refurbished library
  
- 17 Existing Central Courtyard
- 18 Existing Hard Play
- 19 Existing Soft play
- 20 Proposed Reception Play Area
- 21 Proposed Pond Area
- 22 Temporary Building to be removed post completion

- Teaching - New Build
- Teaching - Refurbishment.
- Non-Teaching - New Build
- Non-Teaching - Refurbishment.
- Circulation
- Site Boundary
- Contractor Compound
- Pedestrian Access
- Vehicular Access
- Contractor Access

© Crown Copyright and database rights 2014. All rights reserved. HCC 100019180.

**Project Appraisal**

Not to Scale

P09894 A101- Oakwood Infants School  
 March 2015




01 Existing Site Location Plan



02 Perspective View of Proposed Extension from South



03 Proposed Site Plan

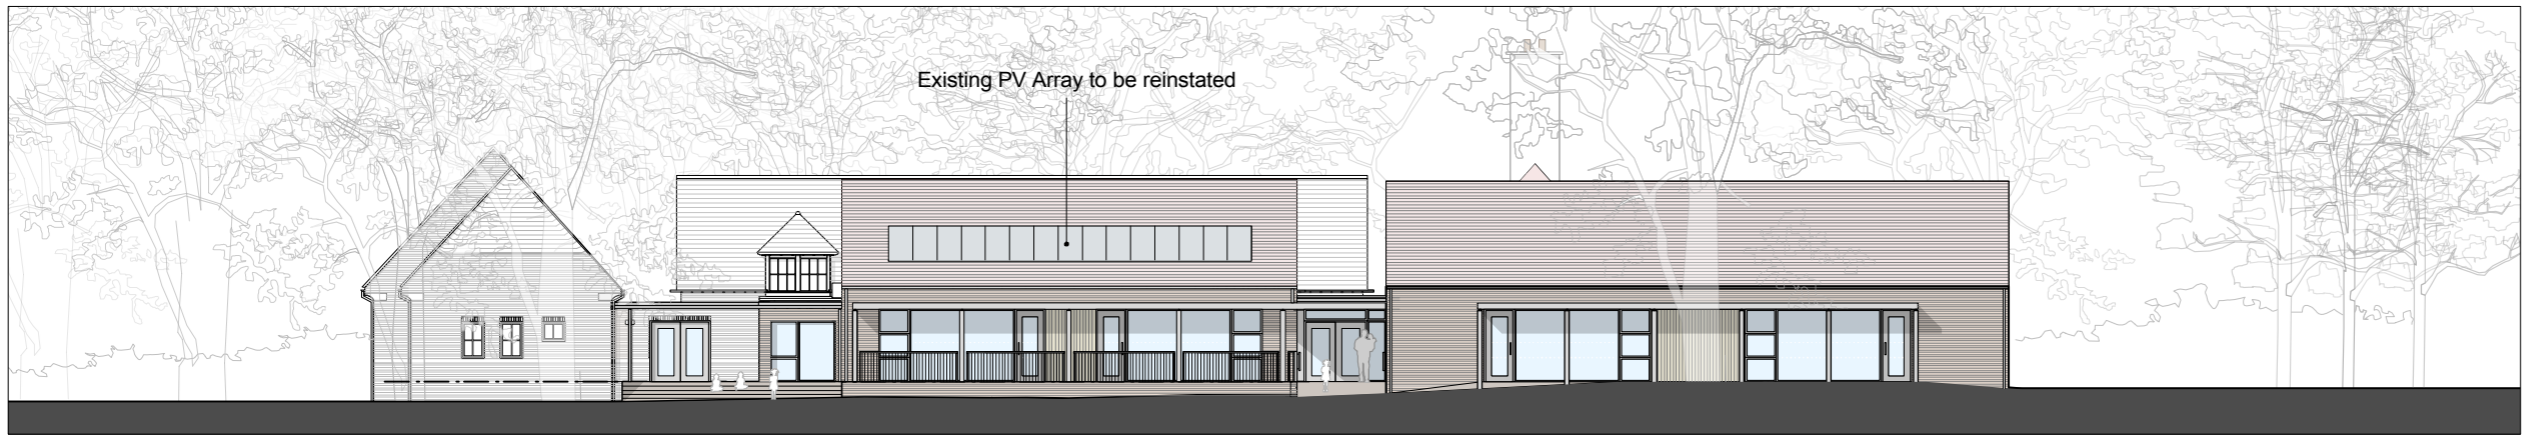

04 Proposed South Elevation - Oakwood Infants School