

HAMPSHIRE COUNTY COUNCIL

Officer Decision Record

Decision Maker:	Adrian Gray
Title:	The Hampshire (Pack Lane, Oakley)(40 Miles per Hour Speed Limit) Order 2015
Reference:	

Tel: 01962 846892

Email: Adrian.Gray@hants.gov.uk

1. The decision:

1.1. That a Traffic Order be implemented under the Road Traffic Regulation Act 1984, the effect of which will be to impose a 40 mph speed limit (currently de-restricted) on Pack Lane between its junction with Fox Lane and a point 415 metres east thereof.

2. Reasons for the decision:

2.1. To improve safety and reduce speed at Pack Lane / Oakley Lane junction, in the Borough of Basingstoke.

3. Other options considered and rejected:

3.1. None

4. Previous Orders

4.1 None.

5. Conflicts of interest:

5.1. None.

6. Dispensation granted by the Head of Paid Service:

6.1. None.

7. Supporting information:

7.1. File Reference: C714

Approved by:


Date:

Adrian Gray

20/3/2015

Adrian Gray, Head of Highways (Traffic Manager)

**On behalf of the Director of Economy, Transport and
Environment**

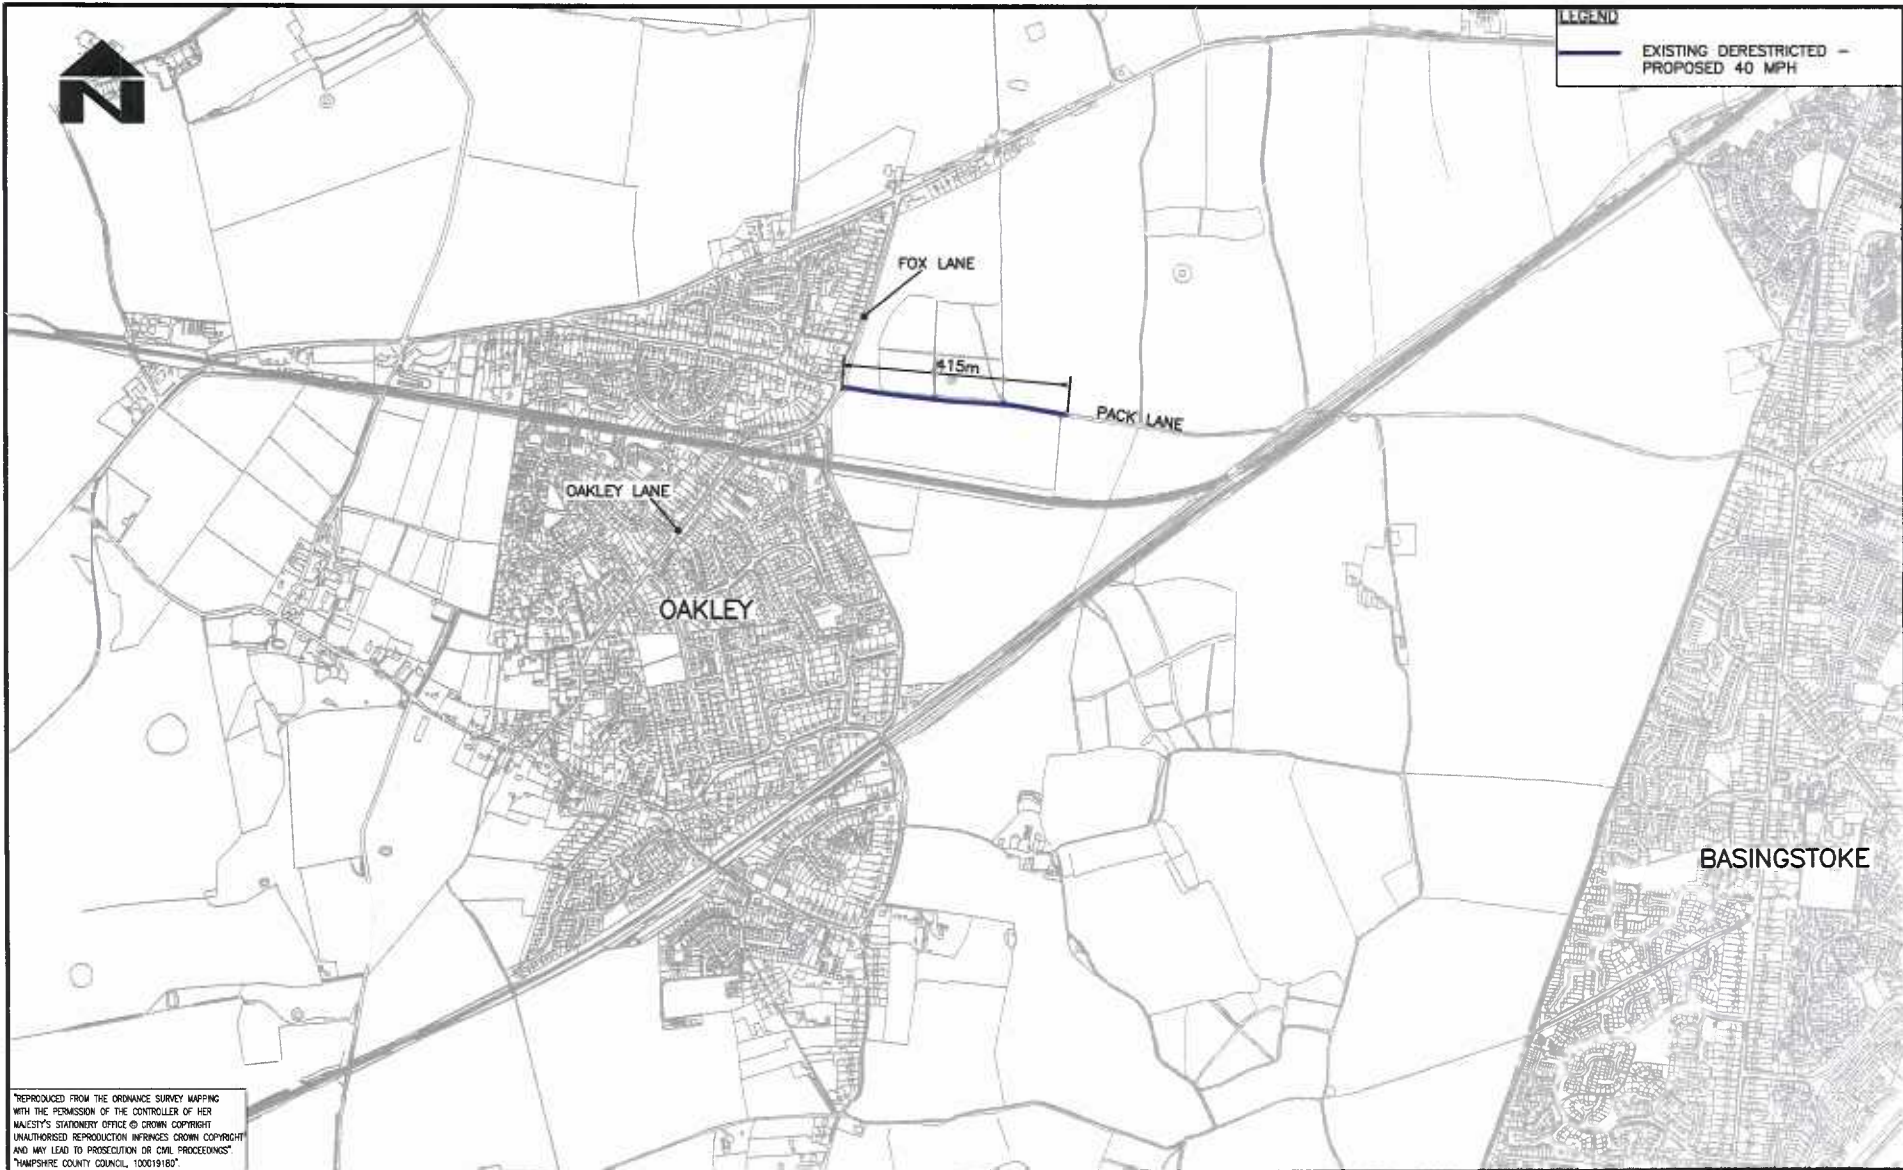

"REPRODUCED FROM THE ORDNANCE SURVEY MAPPING WITH THE PERMISSION OF THE CONTROLLER OF HER MAJESTY'S STATIONERY OFFICE © CROWN COPYRIGHT UNAUTHORISED REPRODUCTION INFRINGES CROWN COPYRIGHT AND MAY LEAD TO PROSECUTION OR CIVIL PROCEEDINGS" "HAMPSHIRE COUNTY COUNCIL, 100019180"

1	10/01/14	10/01/14	10/01/14	10/01/14	10/01/14	10/01/14	10/01/14	10/01/14	10/01/14
2	10/01/14	10/01/14	10/01/14	10/01/14	10/01/14	10/01/14	10/01/14	10/01/14	10/01/14
3	10/01/14	10/01/14	10/01/14	10/01/14	10/01/14	10/01/14	10/01/14	10/01/14	10/01/14

STRAIGHT JAMES BSC CIVIL ENGINEER, DIRECTOR OF ECONOMIC, TRANSPORT & ENVIRONMENT

PF	PACK LANE/FOX LANE OAKLEY	40 MPH SPEED LIMIT EXTENTS
RB		
PF	10/07/15.01	18 Aug 2014 at 1:30
DRG No.	DRG No.	DRG No.
NTS	FEB 2014	1 OF 1
IDH	EC/CJ007858/002	B

HCC CADfile: K:\Eng\Roads\Schemes\CJ007858.01 Pack Lane_Fox lane Oakley\AutoCAD\General\EC_CJ007858_002_Speed_Limits.dwg