

## HAMPSHIRE COUNTY COUNCIL

### Officer Decision Record

<b>Decision Maker:</b>	Adrian Gray
<b>Title:</b>	The Hampshire (Boorley Green and Botley) (Restricted Road and 30 Miles per Hour Speed Limit) Order 2015
<b>Reference:</b>	C737

**Tel:** 01962 846997

**Email:** Adrian.gray@hants.gov.uk

#### 1. The decision:

1.1. That a Traffic Order be implemented under the Road Traffic Regulation Act 1984, the effect of which will be to introduce 30 mph speed limits as follows:

- (i) Crows Nest Lane between its junction with B3354 Winchester Road and its junction with Maddoxford Lane, an approximate distance of 421 metres.
- (ii) Crows Nest Lane Access Road in its entirety, an approximate distance of 92 metres.
- (iii) Maddoxford Lane between a point 89 metres south-east of its junction with Oatlands Road and a point 70 metres south-east of its junction with Crows Nest Road, an approximate distance of 76 metres.

#### 2. Reasons for the decision:

- 2.1. The proposed 30 mph speed limit on Crows Nest Lane seeks to incorporate this residential lane and access lane within the existing village 30 mph speed limit framework to reflect the nature of this area.
- 2.2 An extension to the existing 30 mph speed limit on Maddoxford Lane is also proposed to incorporate its junction with Crows Nest Lane into the existing 30 mph speed limit, the intention being to highlight entry into the residential area of Boorley Green for westbound traffic.

#### 3. Other options considered and rejected:

- 3.1. None

**4. Previous Orders**

4.1 In addition, the Traffic Order shall contain the same provisions as set out in 'The Hampshire (Boorley Green and Botley) (30 and 40 Miles per Hour Speed Limit) Order 1985 and shall revoke that Order.

**5. Conflicts of interest:**

5.1. None.

**6. Dispensation granted by the Head of Paid Service:**


6.1. None.

**7. Supporting information:**

7.1. File Reference: C737


**Approved by:**

**Date:** 27/4/2015

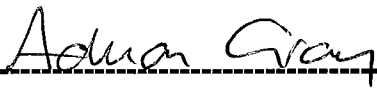  
-----

**Adrian Gray, Head of Highways (Traffic Manager)**

**On behalf of the Director of Economy, Transport and Environment**

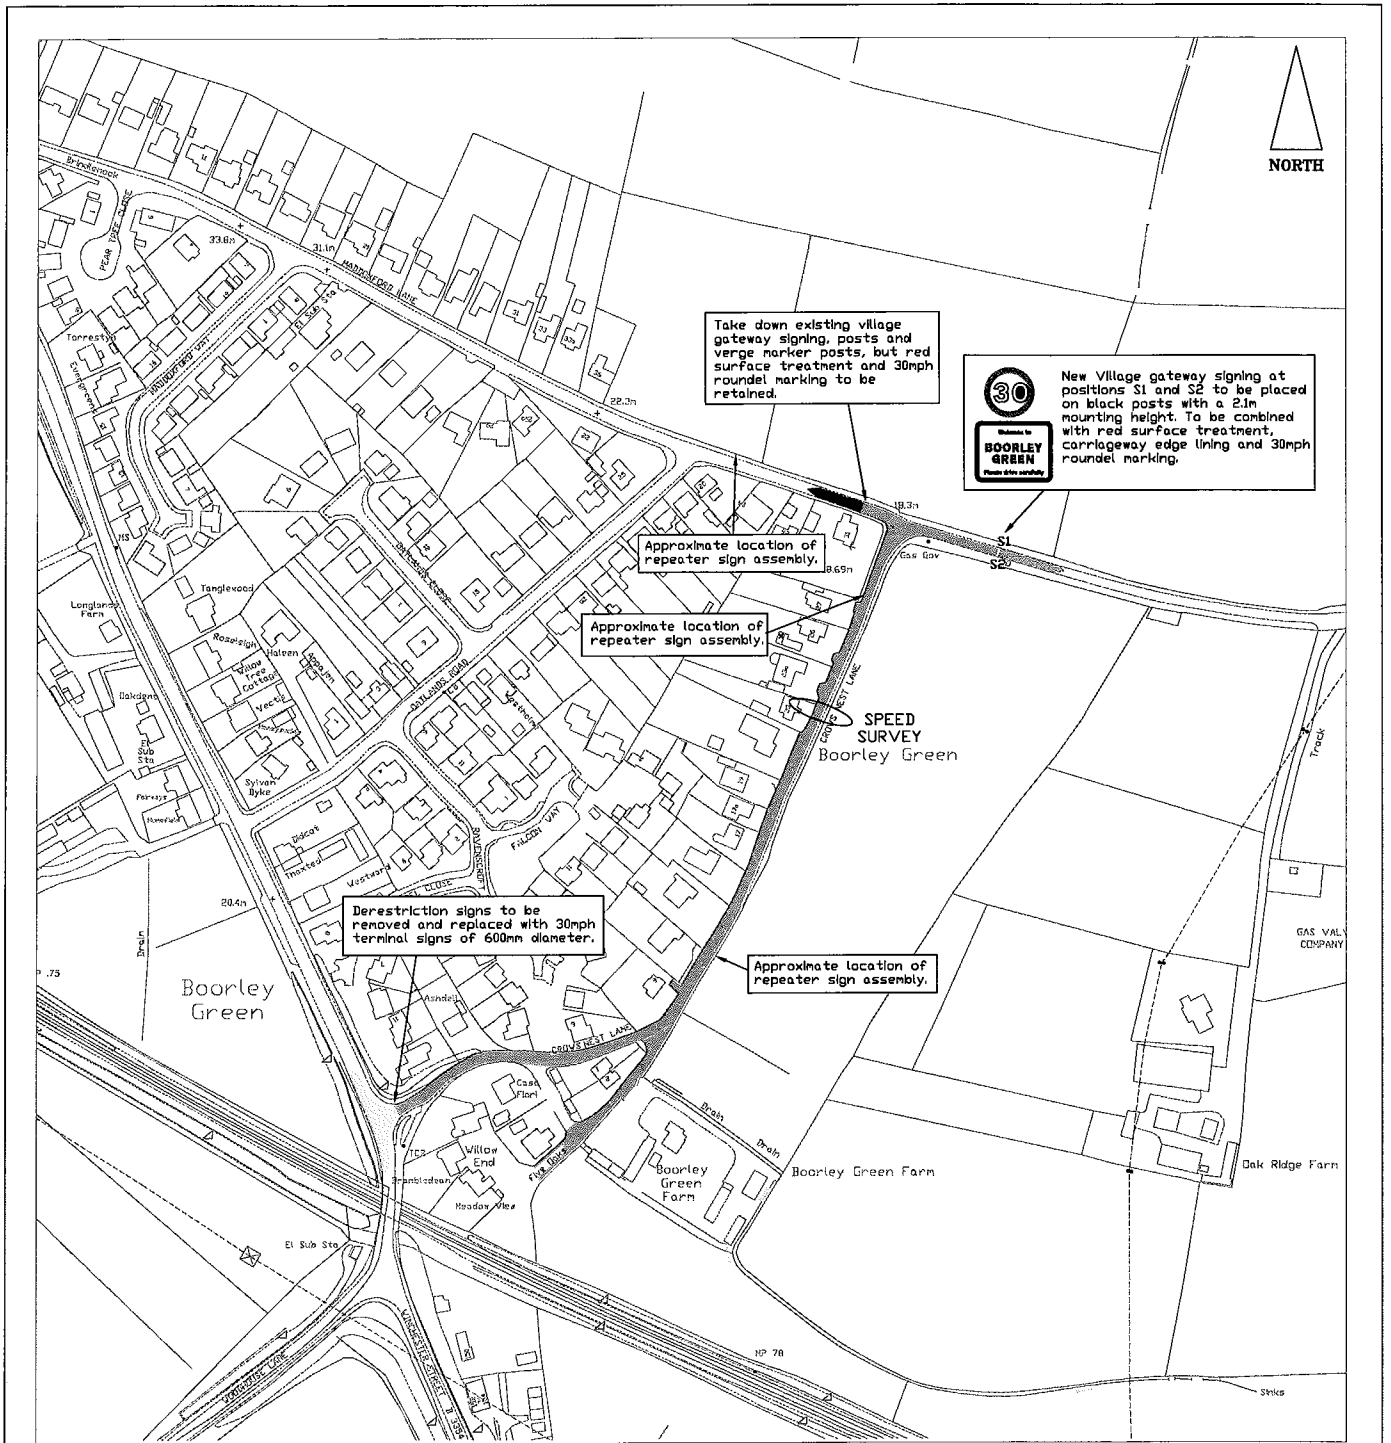

**SPEED LIMIT PROPOSAL**

Proposed 30mph (reduction from derestricted)

**EXISTING SPEED LIMITS**

Existing 40mph

Existing 30mph

Existing derestricted

**SPEED DATA**

Speed data recorded 22nd to 29th August 2014

Northbound Mean Speed 24.9mph  
Southbound Mean Speed 26.1mph

**ACCIDENT DATA**

No recorded injury accidents for the five year period from 1st August 2009 to 31st July 2014

**Hampshire County Council**  
Stuart Jarvis BSc DipTP FCIHT MRTPI, DIRECTOR OF ENVIRONMENT, THE CASTLE, WINCHESTER.

Oct. No. TS 21043

SCHEME  
**CROWS NEST LANE  
BOORLEY GREEN**

JOB No.

DRAWING TITLE  
**30MPH SPEED LIMIT**

SCALE @A3 1:2500	DRAWN MCW	CHECKED MCW	SHEET No.
DATE Oct14	TRACED/CAD MCW	APPROVED MCW	
DRG No TM09U521ET	REV	SUFFIX	