
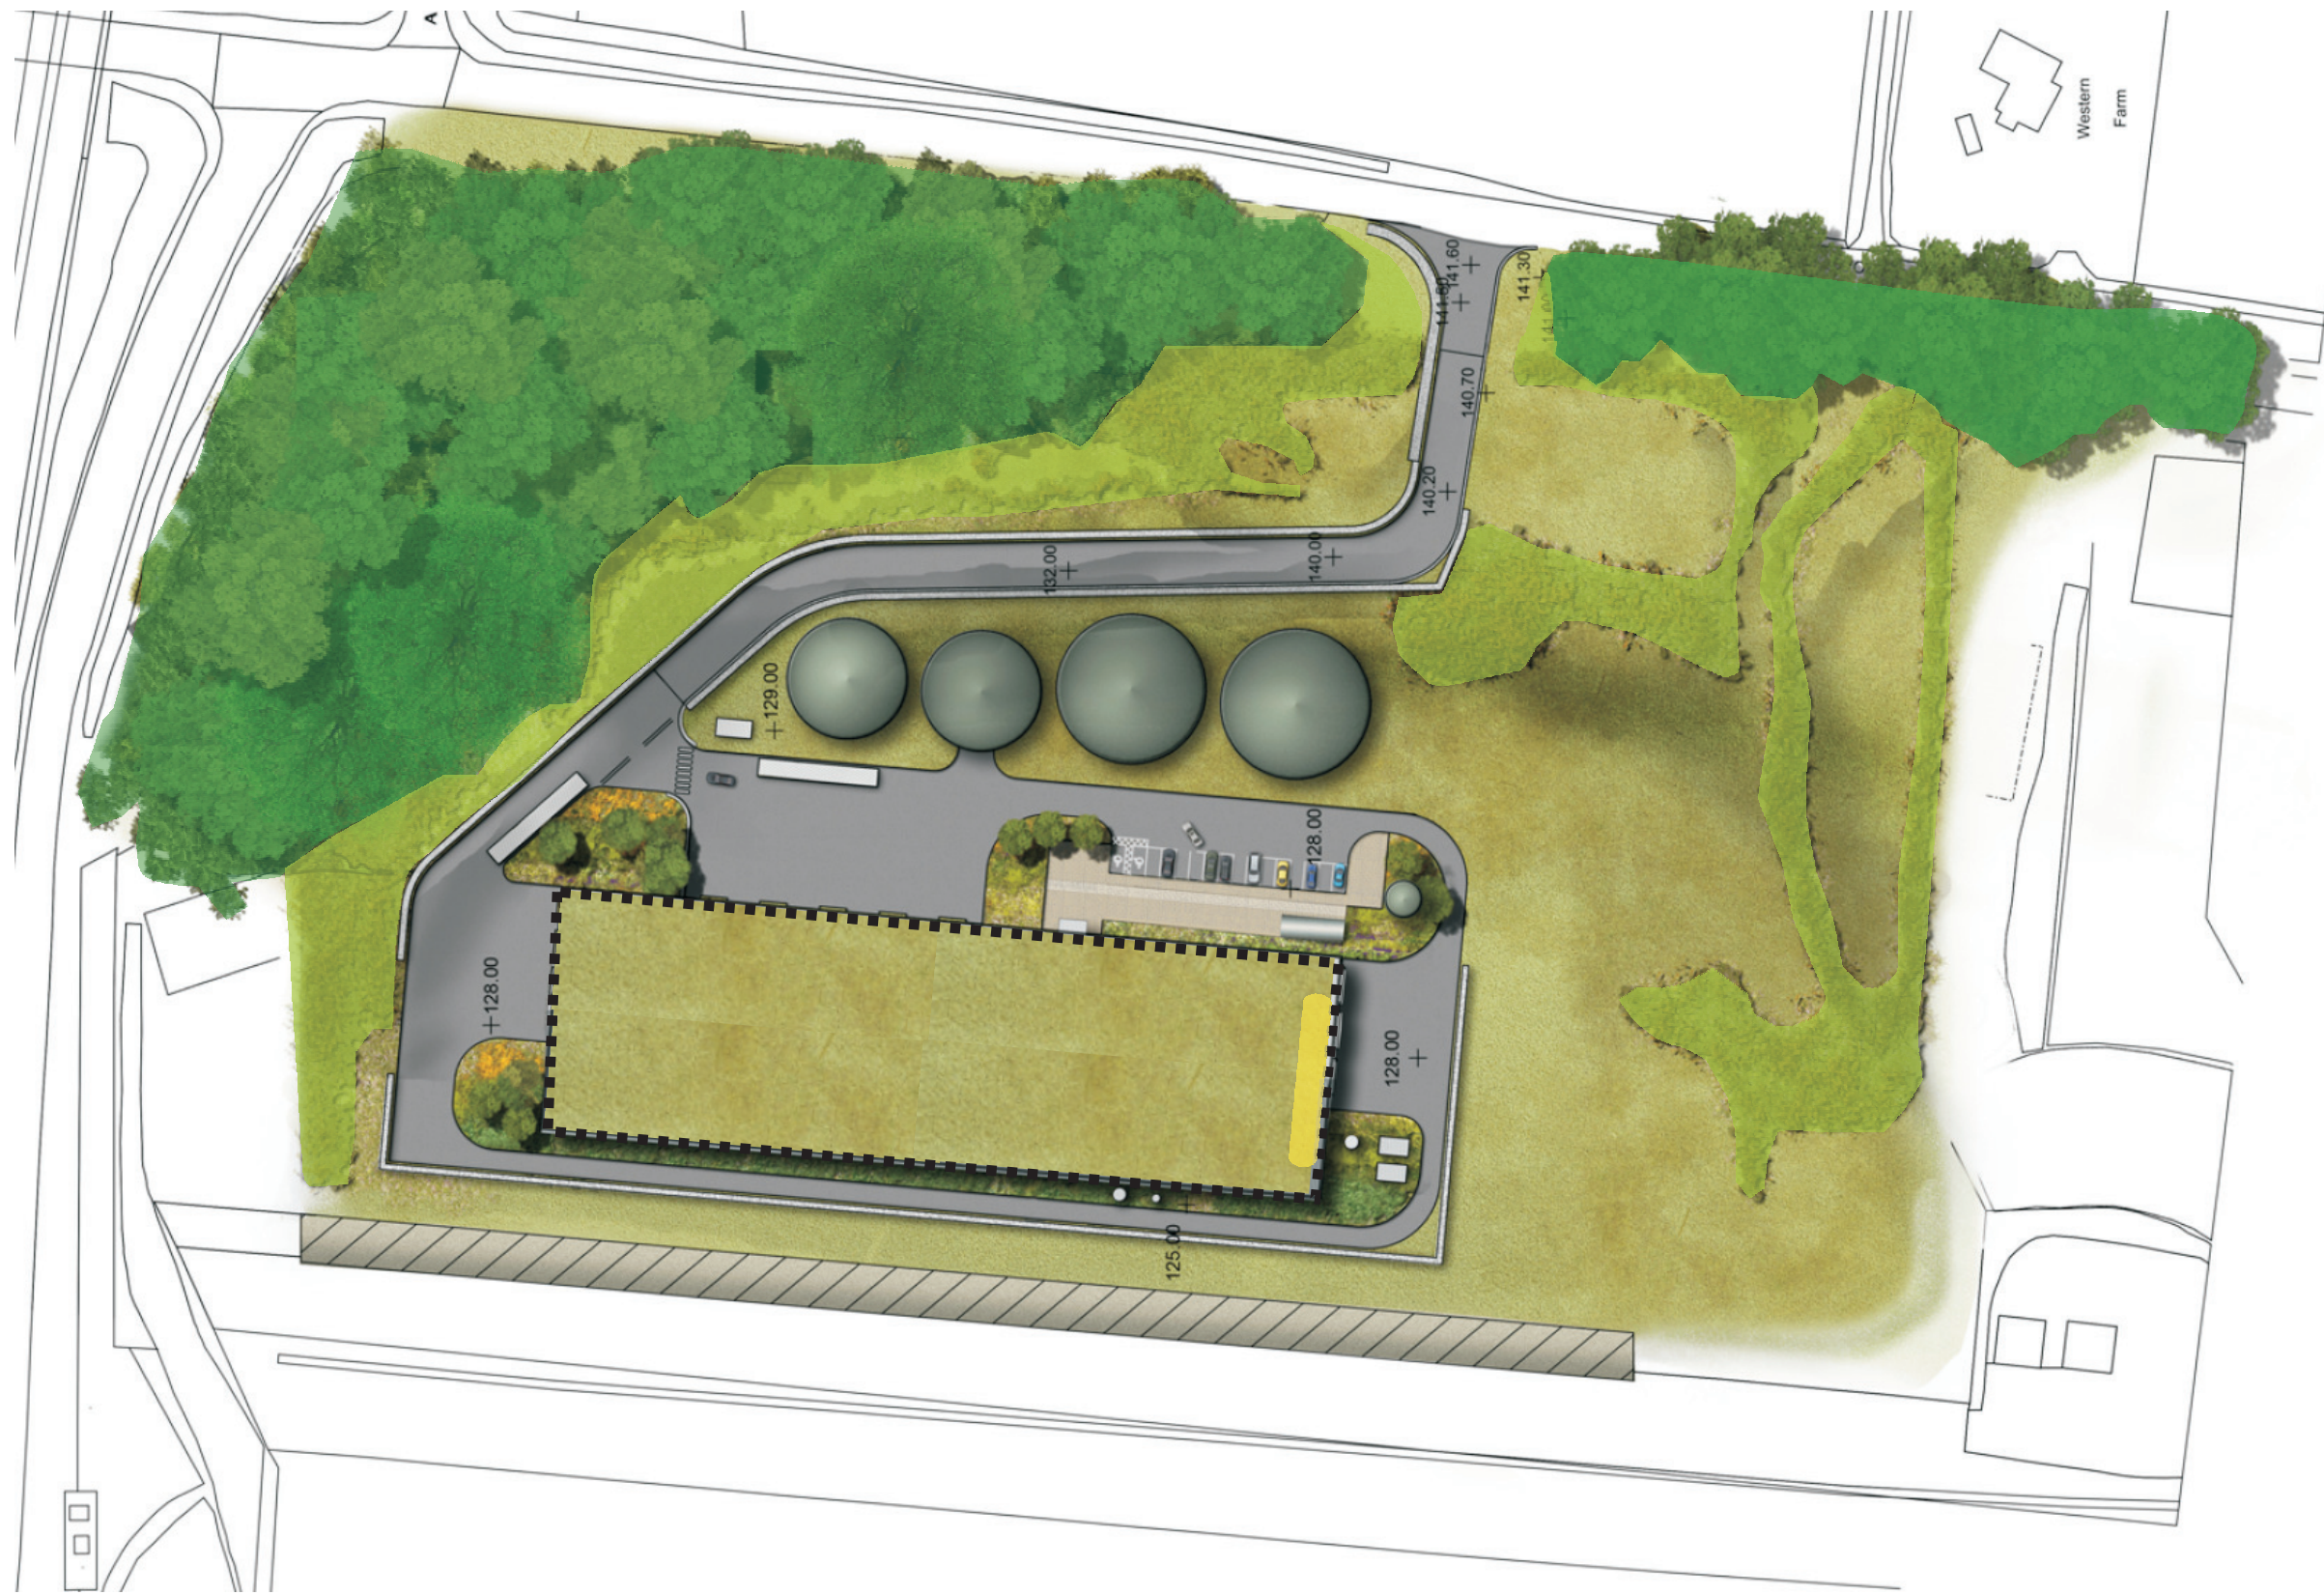


REPRODUCED BY PERMISSION OF ORDNANCE SURVEY ON BEHALF OF HMSO. CROWN COPYRIGHT AND DATABASE RIGHT  
 OS DATA LICENCE EXPIRATION: DD/MM/YYYY  
 ALL RIGHTS RESERVED. LICENCE NUMBER AL100012293

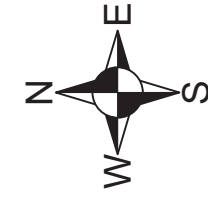

NOTES

LEGEND

- Existing broad leaved woodland subject to management under EMP
- Existing and proposed scrub subject to management under EMP
- Existing and proposed calcareous grassland subject to management under EMP
- Brown roof utilising chalk spoil material as detailed in EMP
- Illustrative position of solar array

**CLEAN POWER PROPERTIES Ltd**  
**NETWORK RAIL INFRASTRUCTURE Ltd**



**MICHELDEVER RAILWAY SIDINGS**  
**WASTE MANAGEMENT DEVELOPMENT**

**HABITAT MITIGATION PLAN**

**DRAWING 01**

Scale NOT TO SCALE      Date MAY 2014