

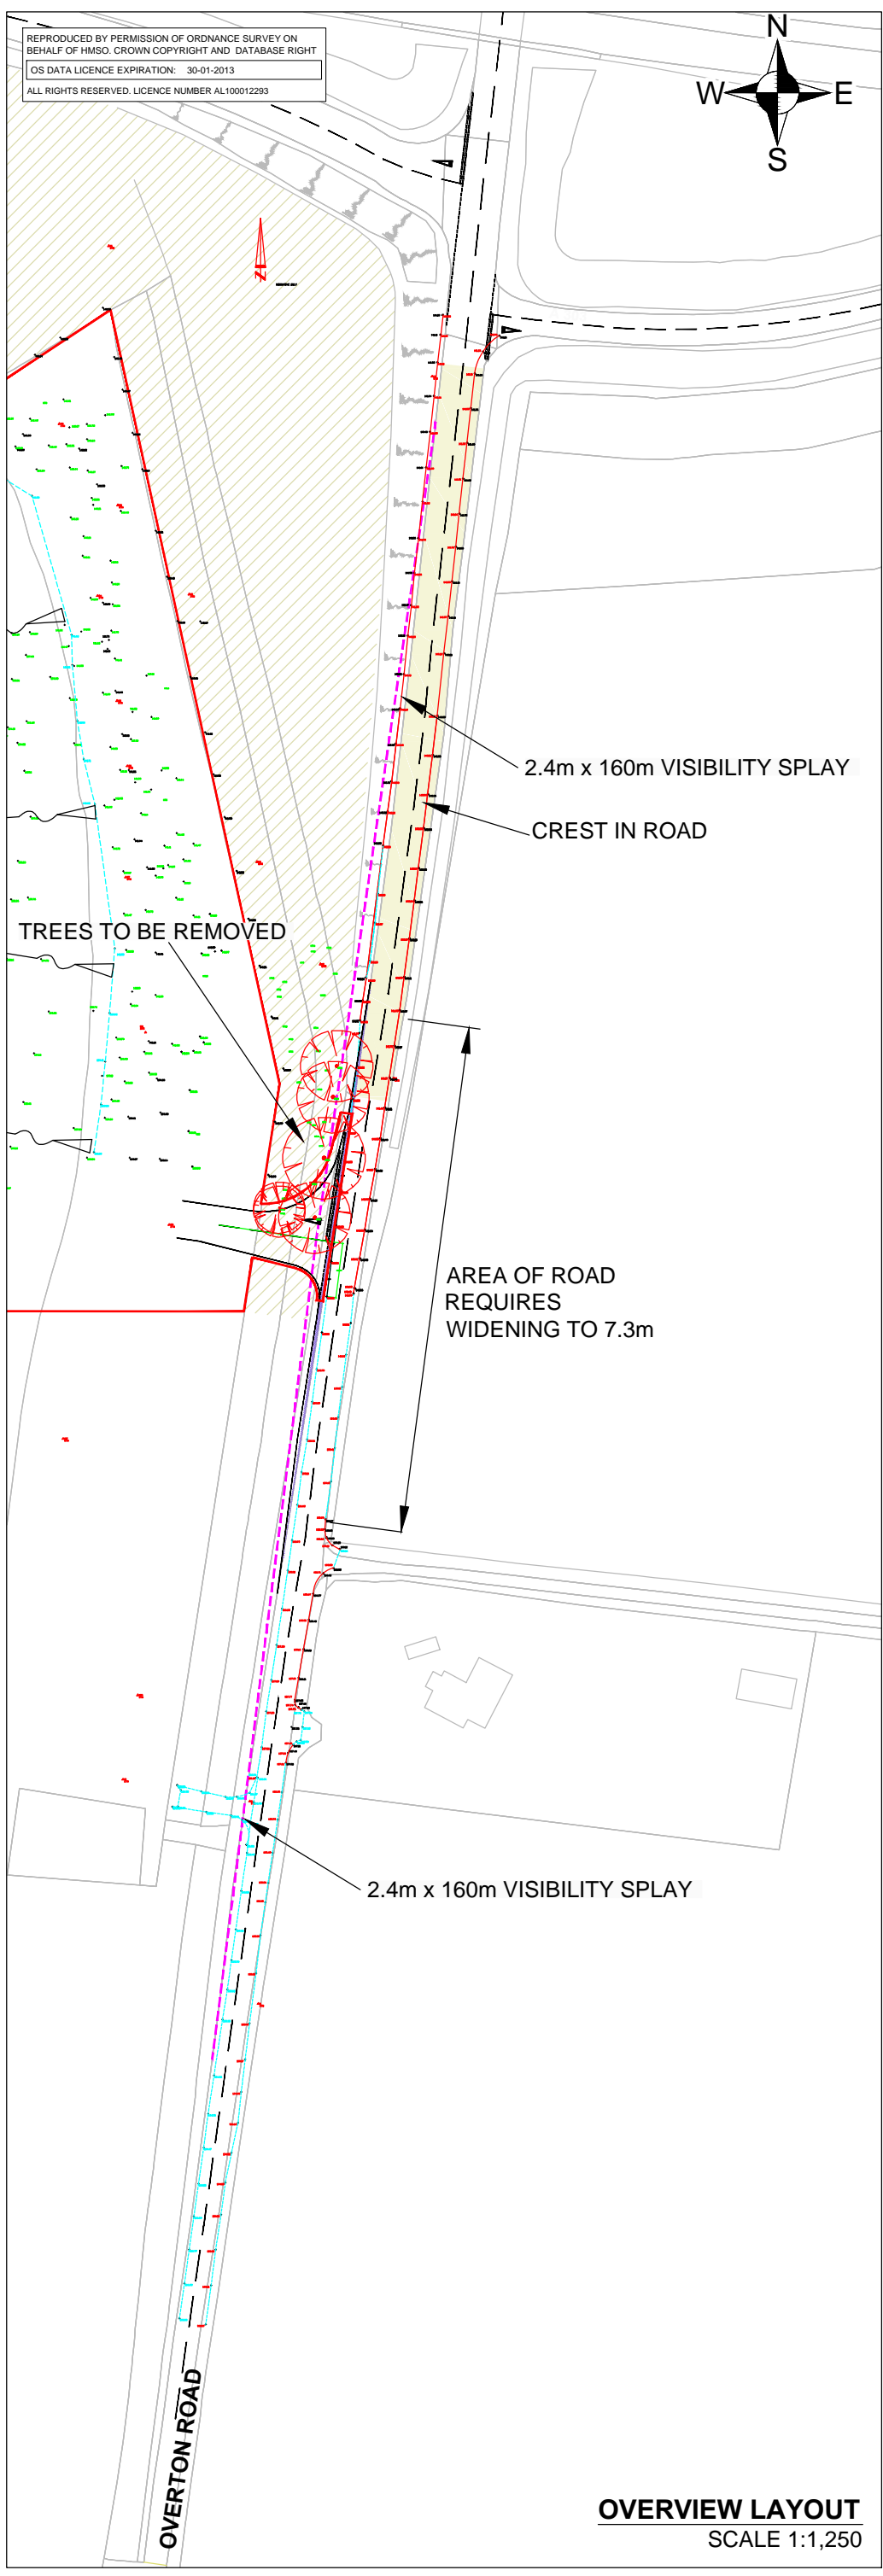
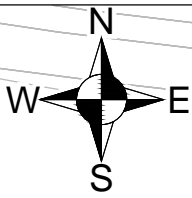


REPRODUCED BY PERMISSION OF ORDNANCE SURVEY ON BEHALF OF HMSO. CROWN COPYRIGHT AND DATABASE RIGHT  
 OS DATA LICENCE EXPIRATION: 30-01-2013  
 ALL RIGHTS RESERVED. LICENCE NUMBER AL100012293

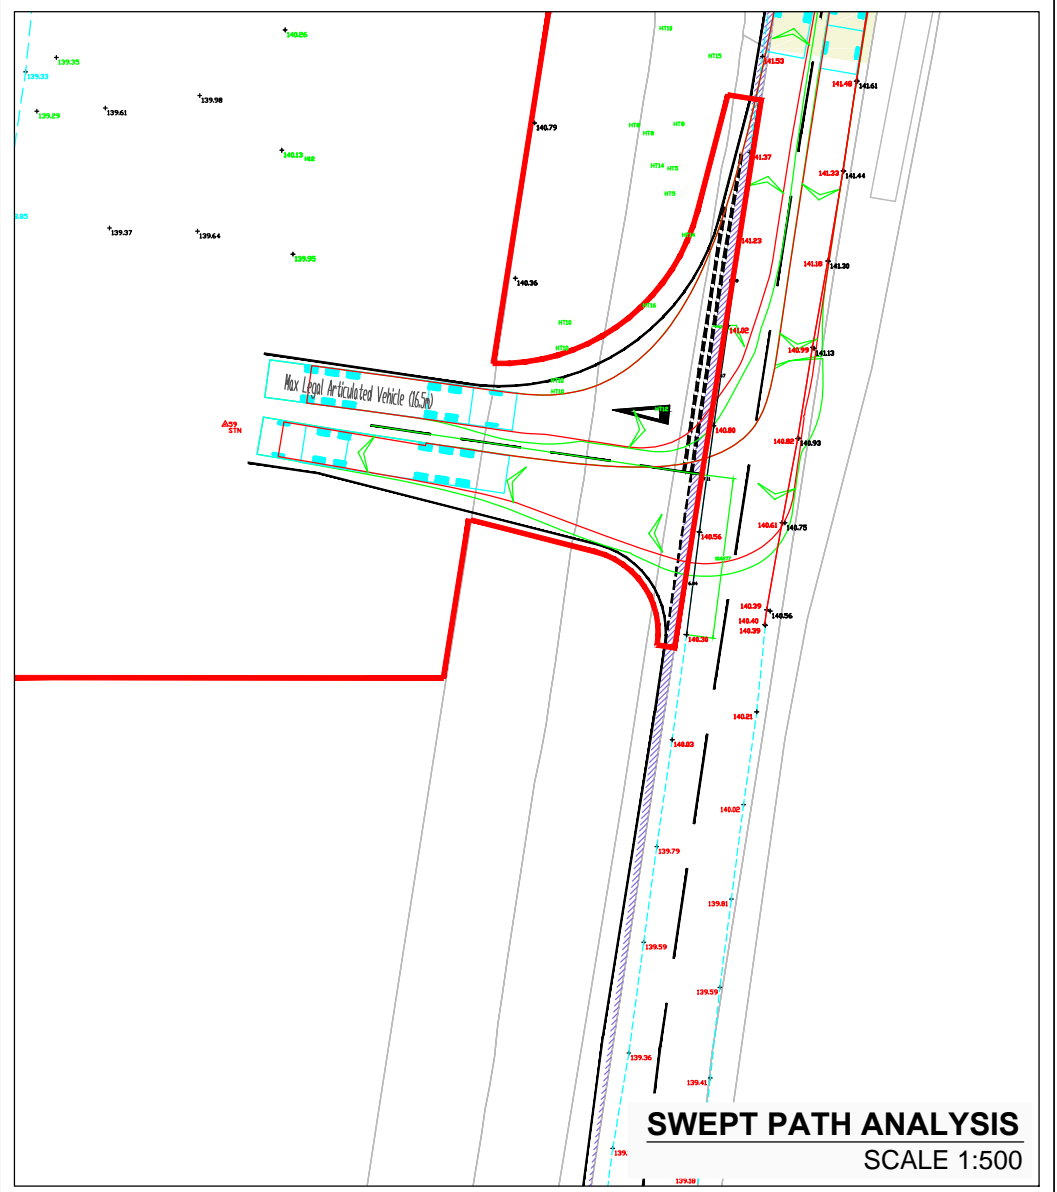

**OVERVIEW LAYOUT**  
SCALE 1:1,250

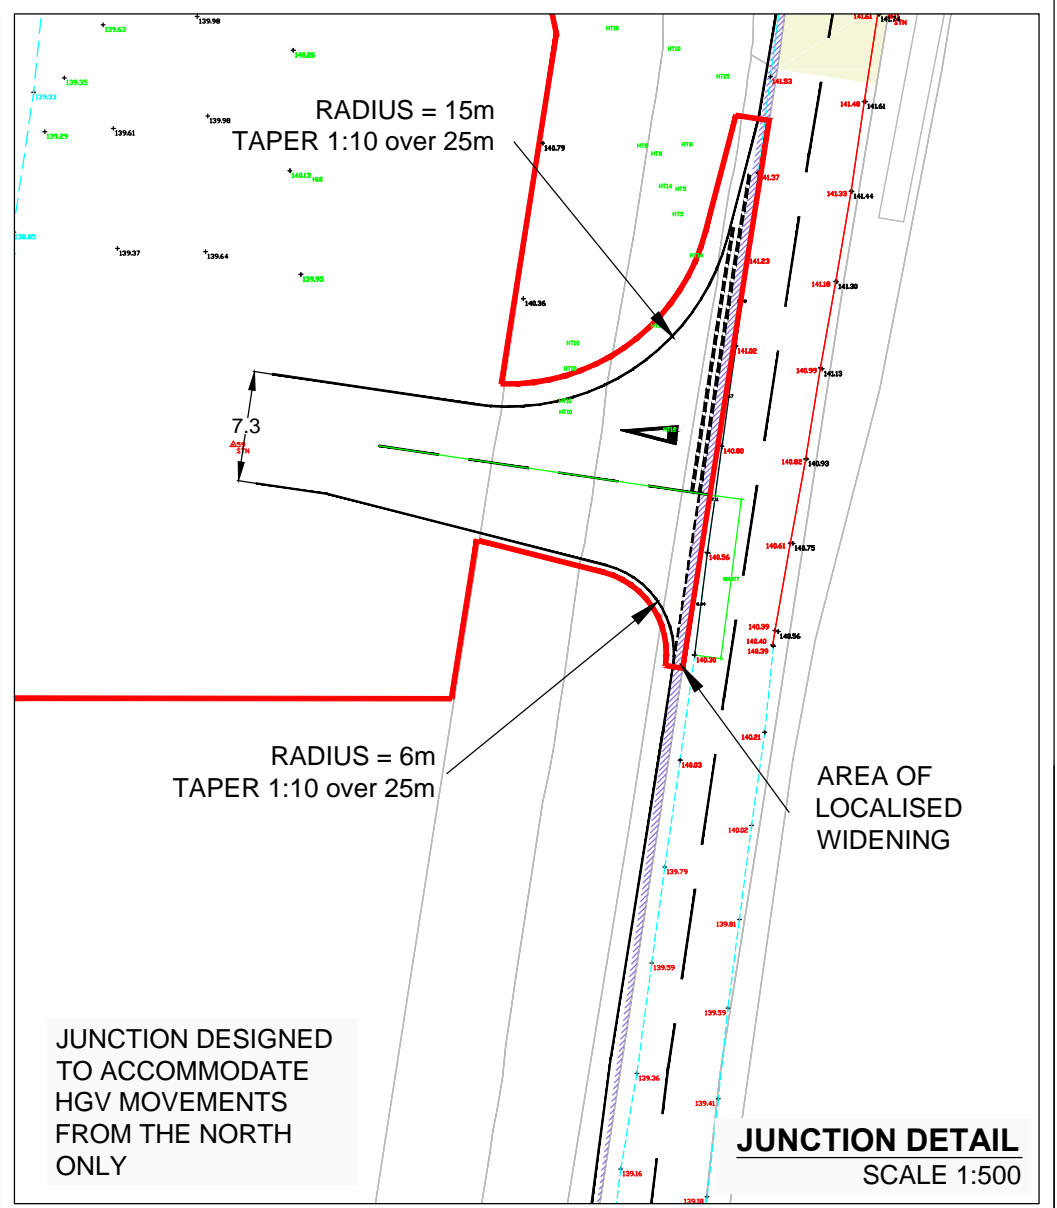

**NOTES**

SITE BOUNDARY AND PROPOSED SITE LAYOUT ARE INDICATIVE AND TAKEN FROM A DRAWING SUPPLIED BY ENTRANS, DRAWING NO SK 001, REV A, DATED 10-01-12.  
 SITE LAYOUT AND BOUNDARY MAY BE SUBJECT TO CHANGE.

**LEGEND**

APPLICATION BOUNDARY

<b>3</b>	CB	SC	SEP 12	
Revision	Drawn By	Chkd By	Date	Comments

TREENWOOD HOUSE  
 ROWDEN LANE  
 BRADFORD-ON-AVON  
 WILTS. BA15 2AU  
 T: 01225 309400  
 F: 01225 309401  
 www.slrconsulting.com

**SLR**

MICHELDEVER  
 DESIGN DEVELOPMENT  
 SITE ACCESS OPTIONS

**MD6/1**

Scale AS SHOWN @ A2 Date APRIL 2012

03620.00004.20.MD6-1.3 - Proposed Site Access.dwg