


This drawing, the works and concepts depicted are the copyright of Intermodality Ltd and may not be reproduced without express written consent.  
 Do not scale off this drawing.  
 All heights, levels, sizes and dimensions are subject to detailed design.

**REVISIONS**

1. Rail terminal moved closed to concrete bunker retaining wall on advice from Network Rail

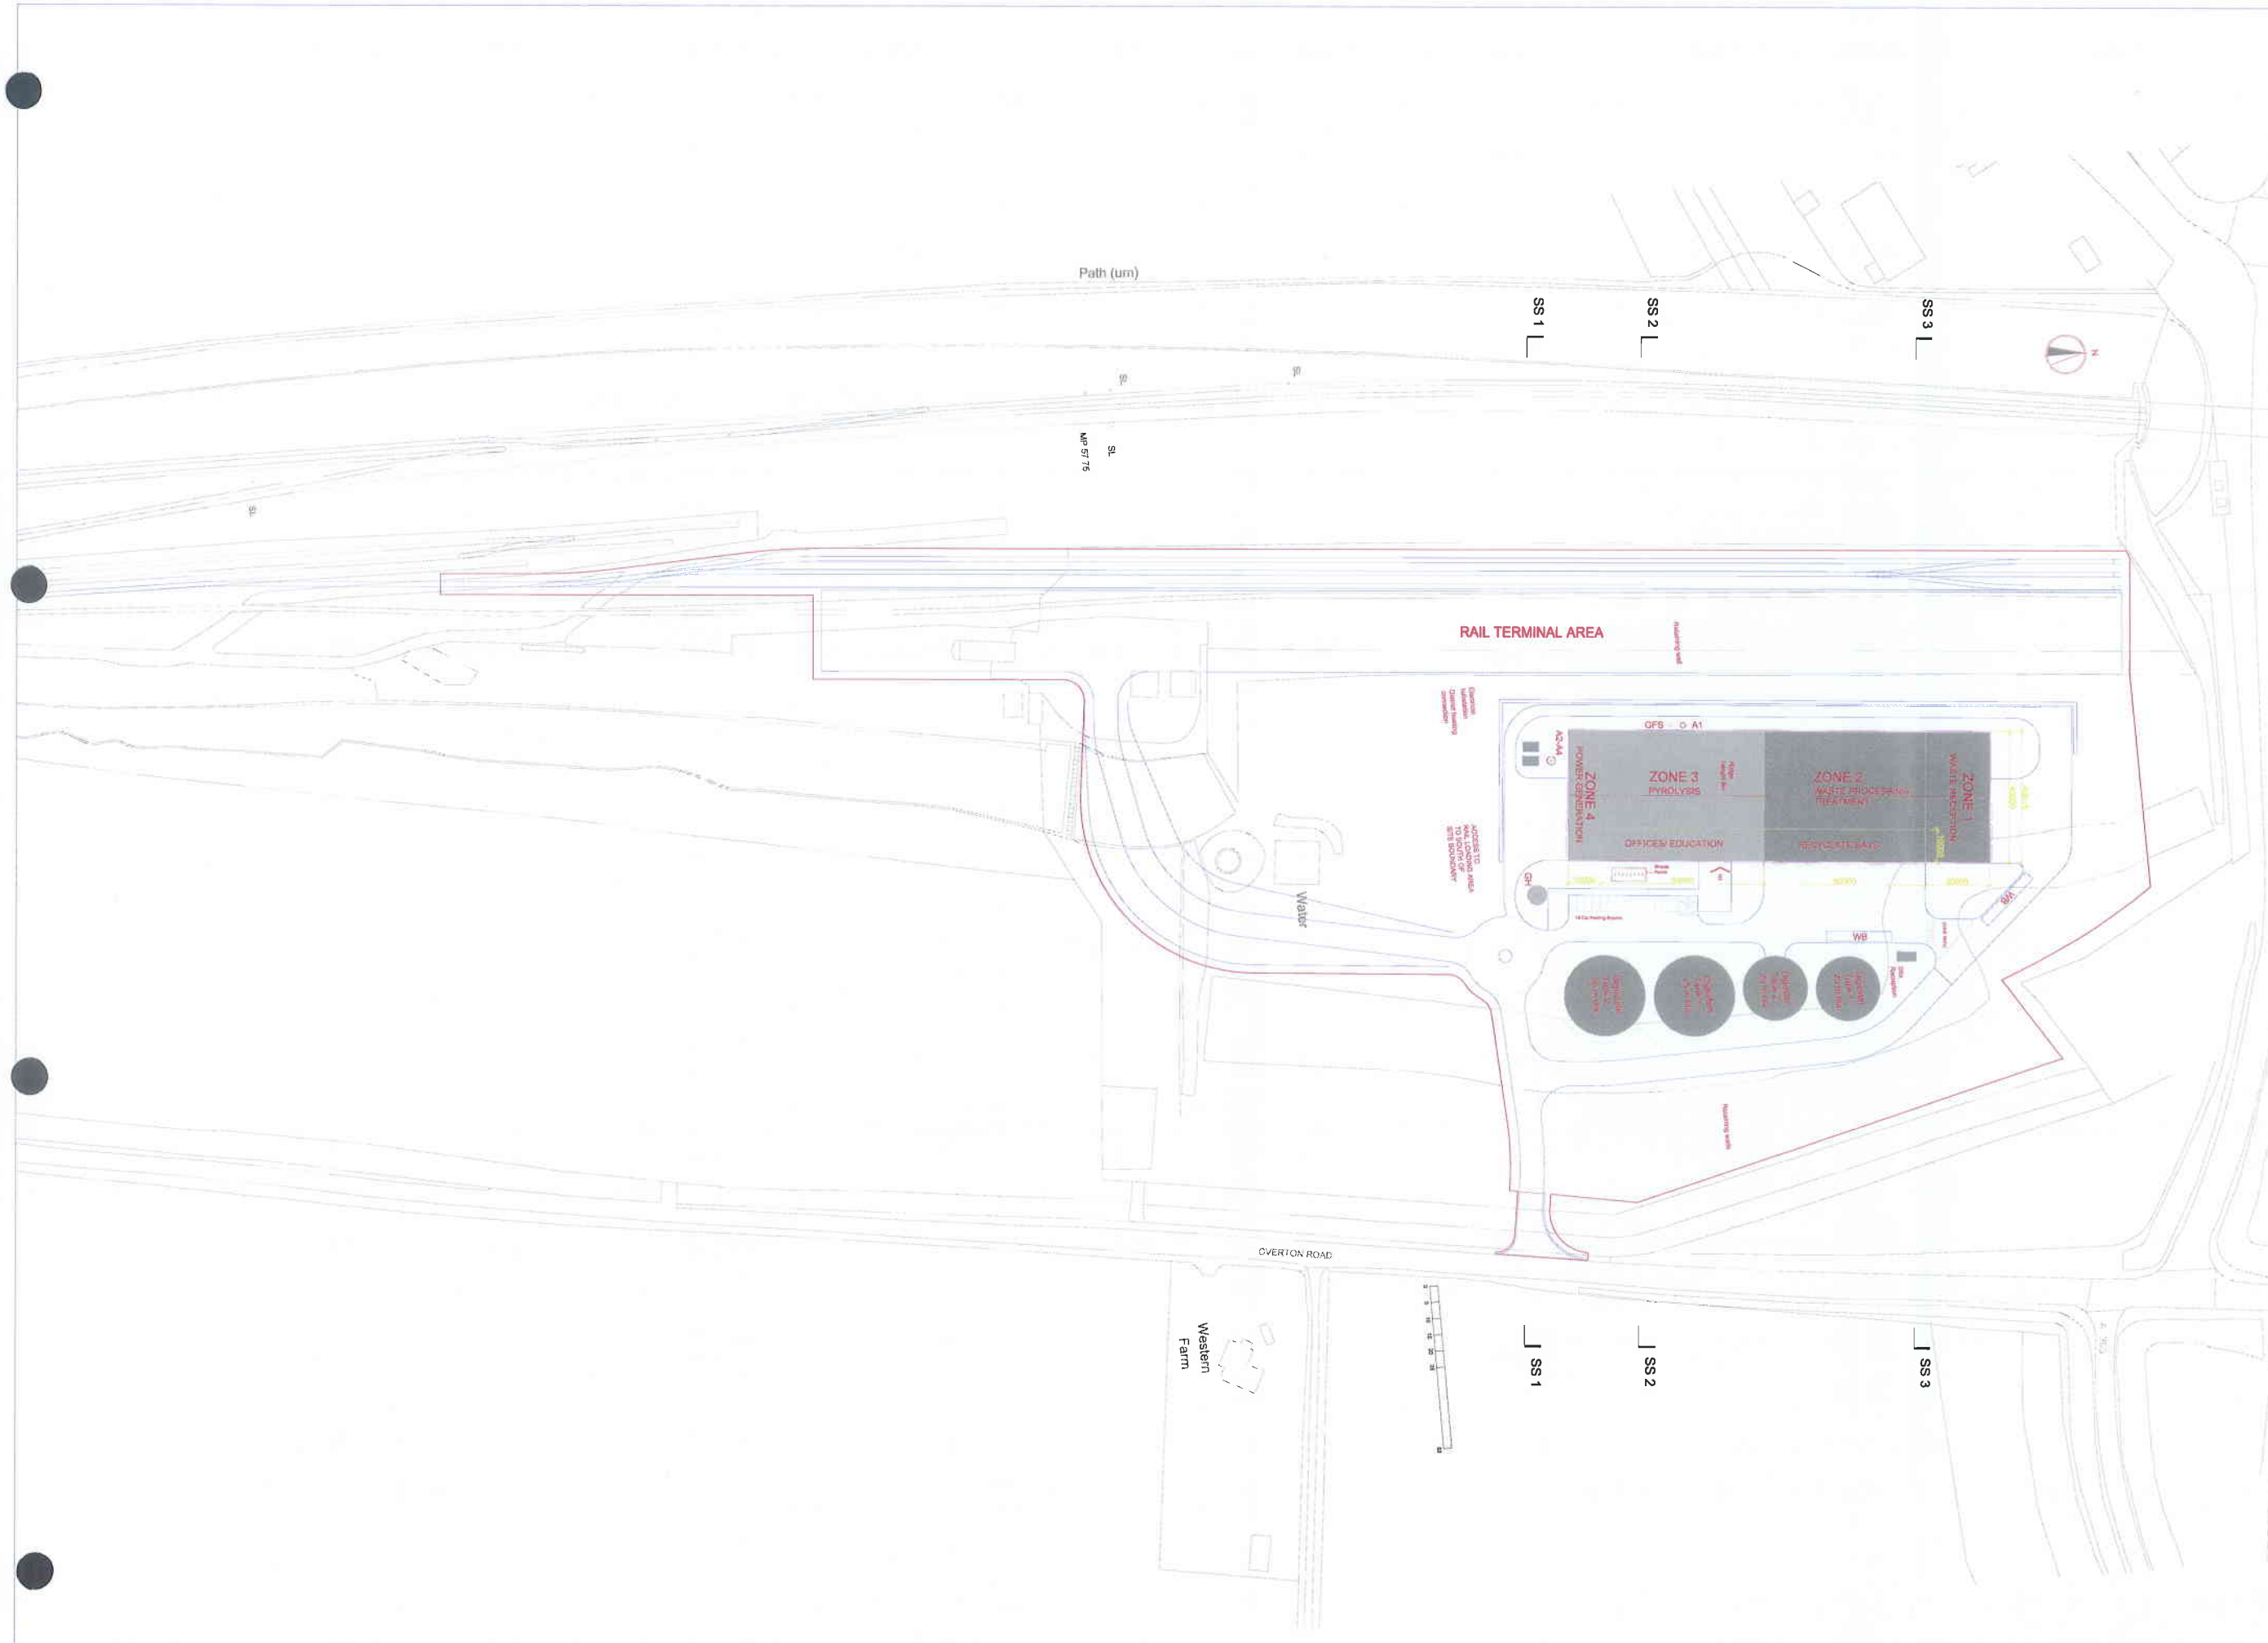

**intermodality**  
 transport strategy & delivery

**Project**  
 CPPL - Micheldever

**Drawing title**  
 Plant & Open-Access Rail Terminal

<b>Project Number</b> IMT J0167	<b>Drawing Number</b> D2.1
------------------------------------	-------------------------------

<b>Date</b> 17.01.13	<b>Scale</b> Not to scale
-------------------------	------------------------------