
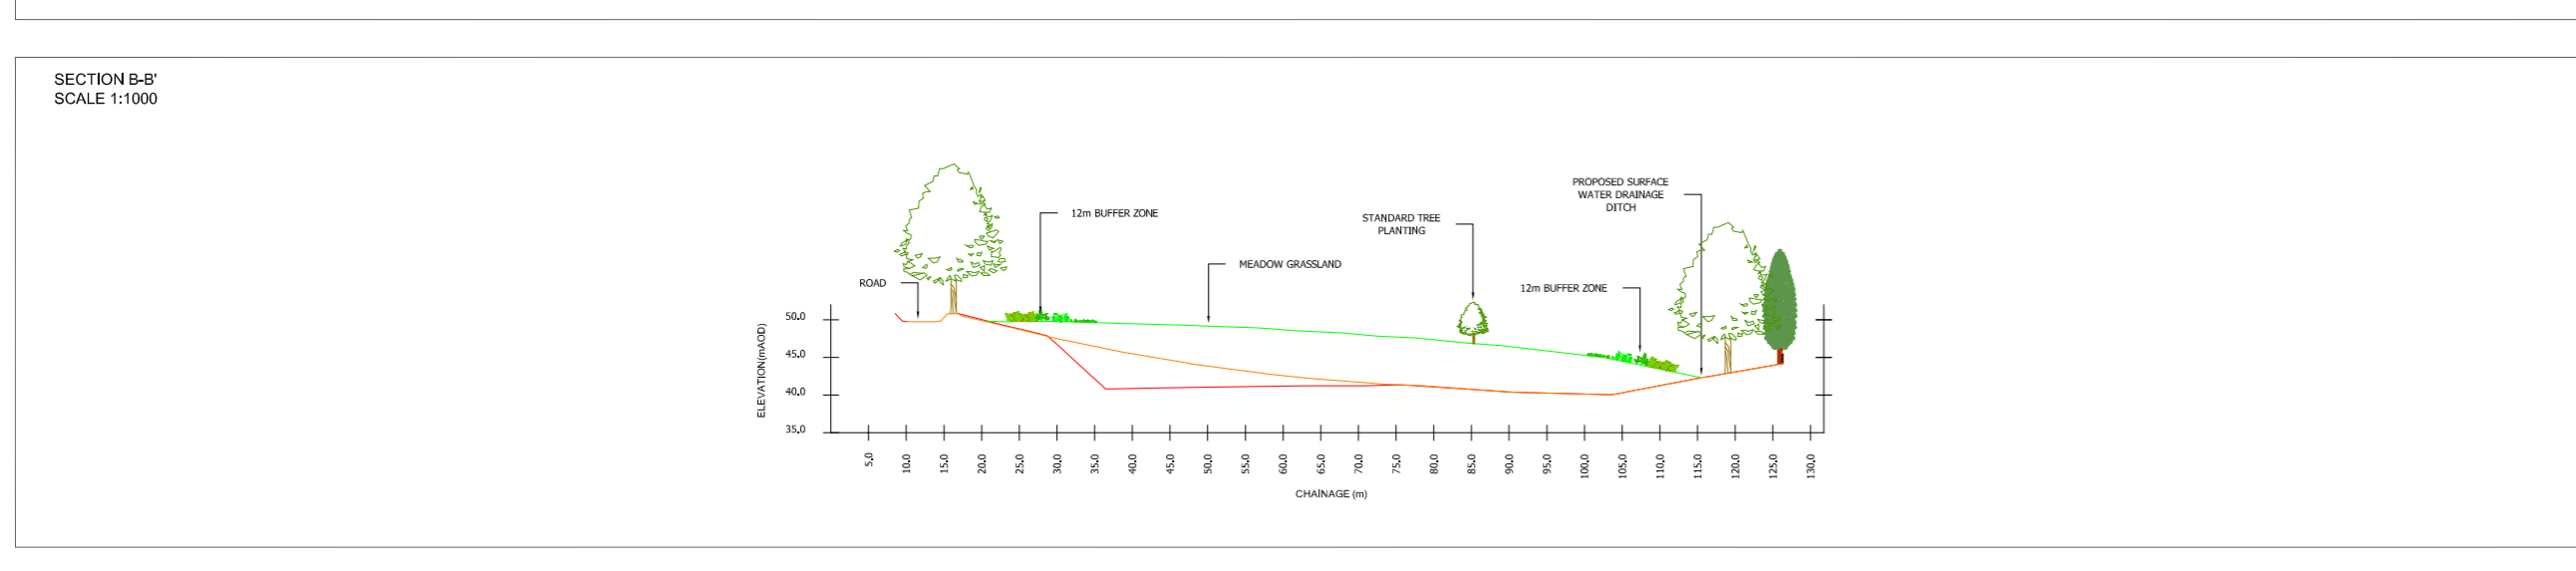


- KEY:**
- CONTOURS
 - FENCE
 - EXISTING TREE - C/W TRUNK SIZE
 - EXISTING TREE - LOCATION ONLY
 - RETAINED WOODLAND CANOPY
 - MEADOW GRASSLAND OF SUITABLE GRASSLAND MIX
 - PLANTING SCHEME TO INCORPORATE SUCCESSION OF NATIVE WILD FLOWER MEADOW TO TALLER HERB TO SHRUB SPECIES
 - BEETLE HOME INVERTEBRATE HIBERNACULA
 - ROAD - WIDTH TO BE UNALTERED
 - PROPOSED SURFACE WATER MANAGEMENT
 - SECTION MARKER

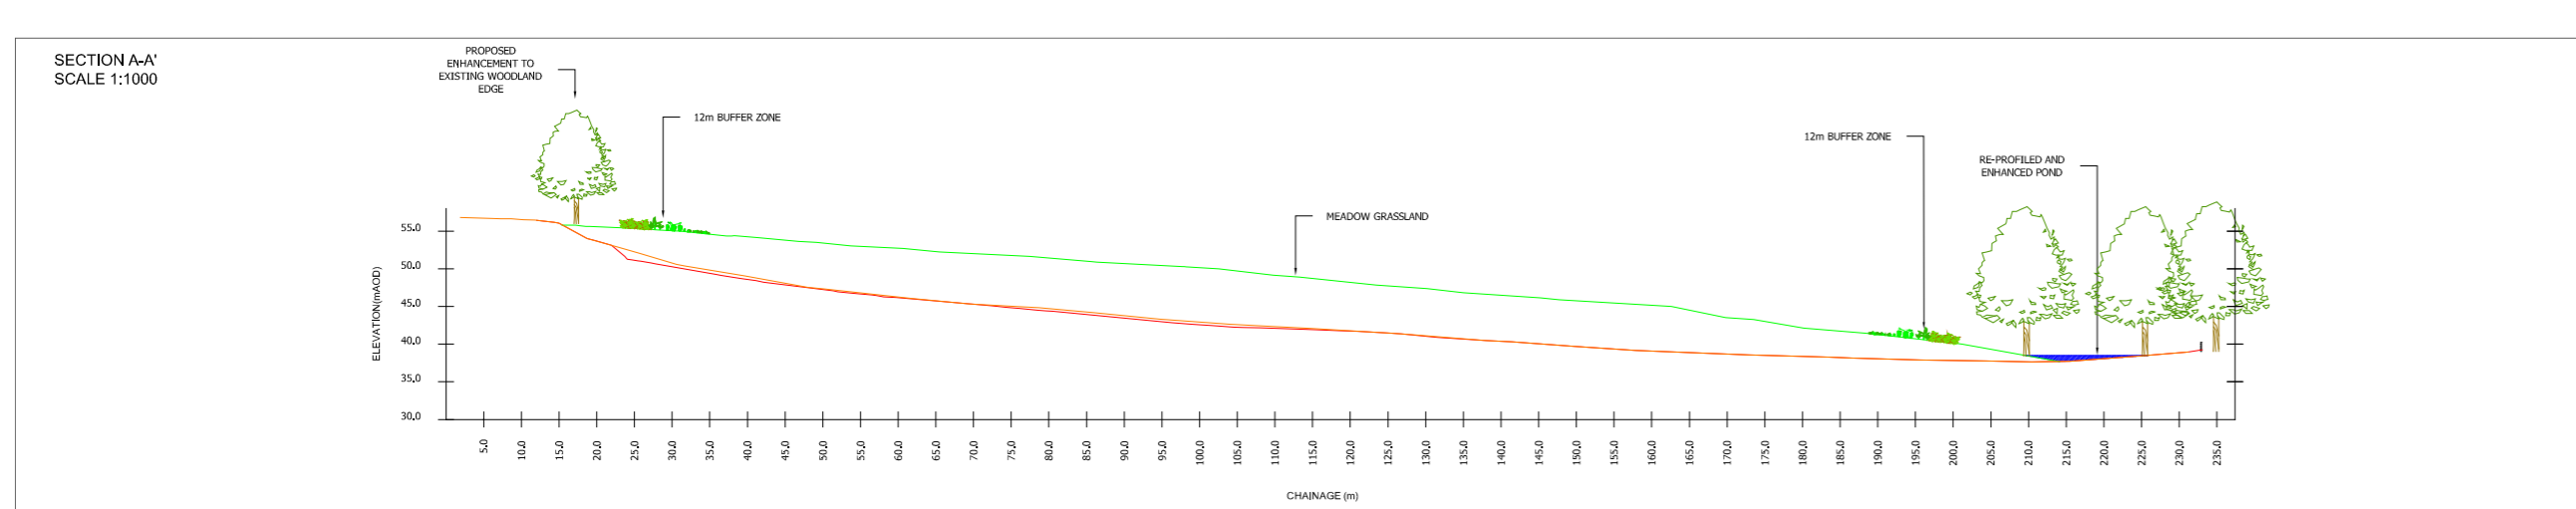

- SECTIONS KEY:**
- EXISTING LEVELS
 - PROPOSED EXCAVATION
 - PROPOSED RESTORATION
 - PROPOSED SURFACE WATER FEATURE

- NOTE:**
1. SITE SURVEYED USING TRIMBLE S6 OPTICAL AND R8 GPS EQUIPMENT
 2. SITE ORIENTATED TO OS GRID AND DATUM USING ACTIVE STATION RINEX DATA
 3. ADDITIONAL SURVEY INFORMATION AVAILABLE WITHIN ELECTRONIC DRAWING STRUCTURE
 4. EDGE OF SURVEYED ROAD DENOTES EDGE OF SURFACING NOT TOTAL ROAD WIDTH
 5. TREE TRUNK LOCATIONS AND DIAMETER, WHEN SHOWN, ARE AS SURVEYED. TREE CANOPY EXTENTS ARE DIGITISED FROM AERIAL PHOTOGRAPHY
 6. SURFACE WATER MANAGEMENT PROPOSALS INDICATED WILL NEED TO BE VALIDATED BY FURTHER WORKS
 7. DEPTH OF EXCAVATION OF MINERAL AS INTERPRETED FROM TRIAL PIT LOGS. GRADIENT OF EXCAVATION SLOPES TO BE VALIDATED BY FURTHER WORKS
 8. LANDSCAPE PLAN BASED ON PLAN BY ECOSUPPORT LIMITED (REFERENCE: PLAN 4); RESTORATION PLAN INCORPORATING ECOLOGICAL COMPENSATION AND ENHANCEMENTS

REV	DESCRIPTION	BY	CHK	APP	DATE

LANDACRE

EMPRESS HOUSE
12 EMPRESS ROAD
LYNDHURST, HAMPSHIRE
SO43 7AE

TEL: +44 (0)23 8028 3226
FAX: +44 (0)23 8028 2623
e-mail: enviro.lyndhurst@wyg.com

Project: **CHURCH COPSE DURLY**

Drawing Title: **PROPOSED LANDSCAPE PLAN**

Scale @	Drawn	Date	Checked	Date	Approved	Date
AS SHOWN	RWH	18/07/11				

Project No.	Office	Type	Drawing No.	Revision
A067822	3846	ENV	CIR/A067822/LSC/02	

© WYG Group Ltd.