



450700


450800

GREENWOOD LANE

Church Copse

The Old Stables

47.5m

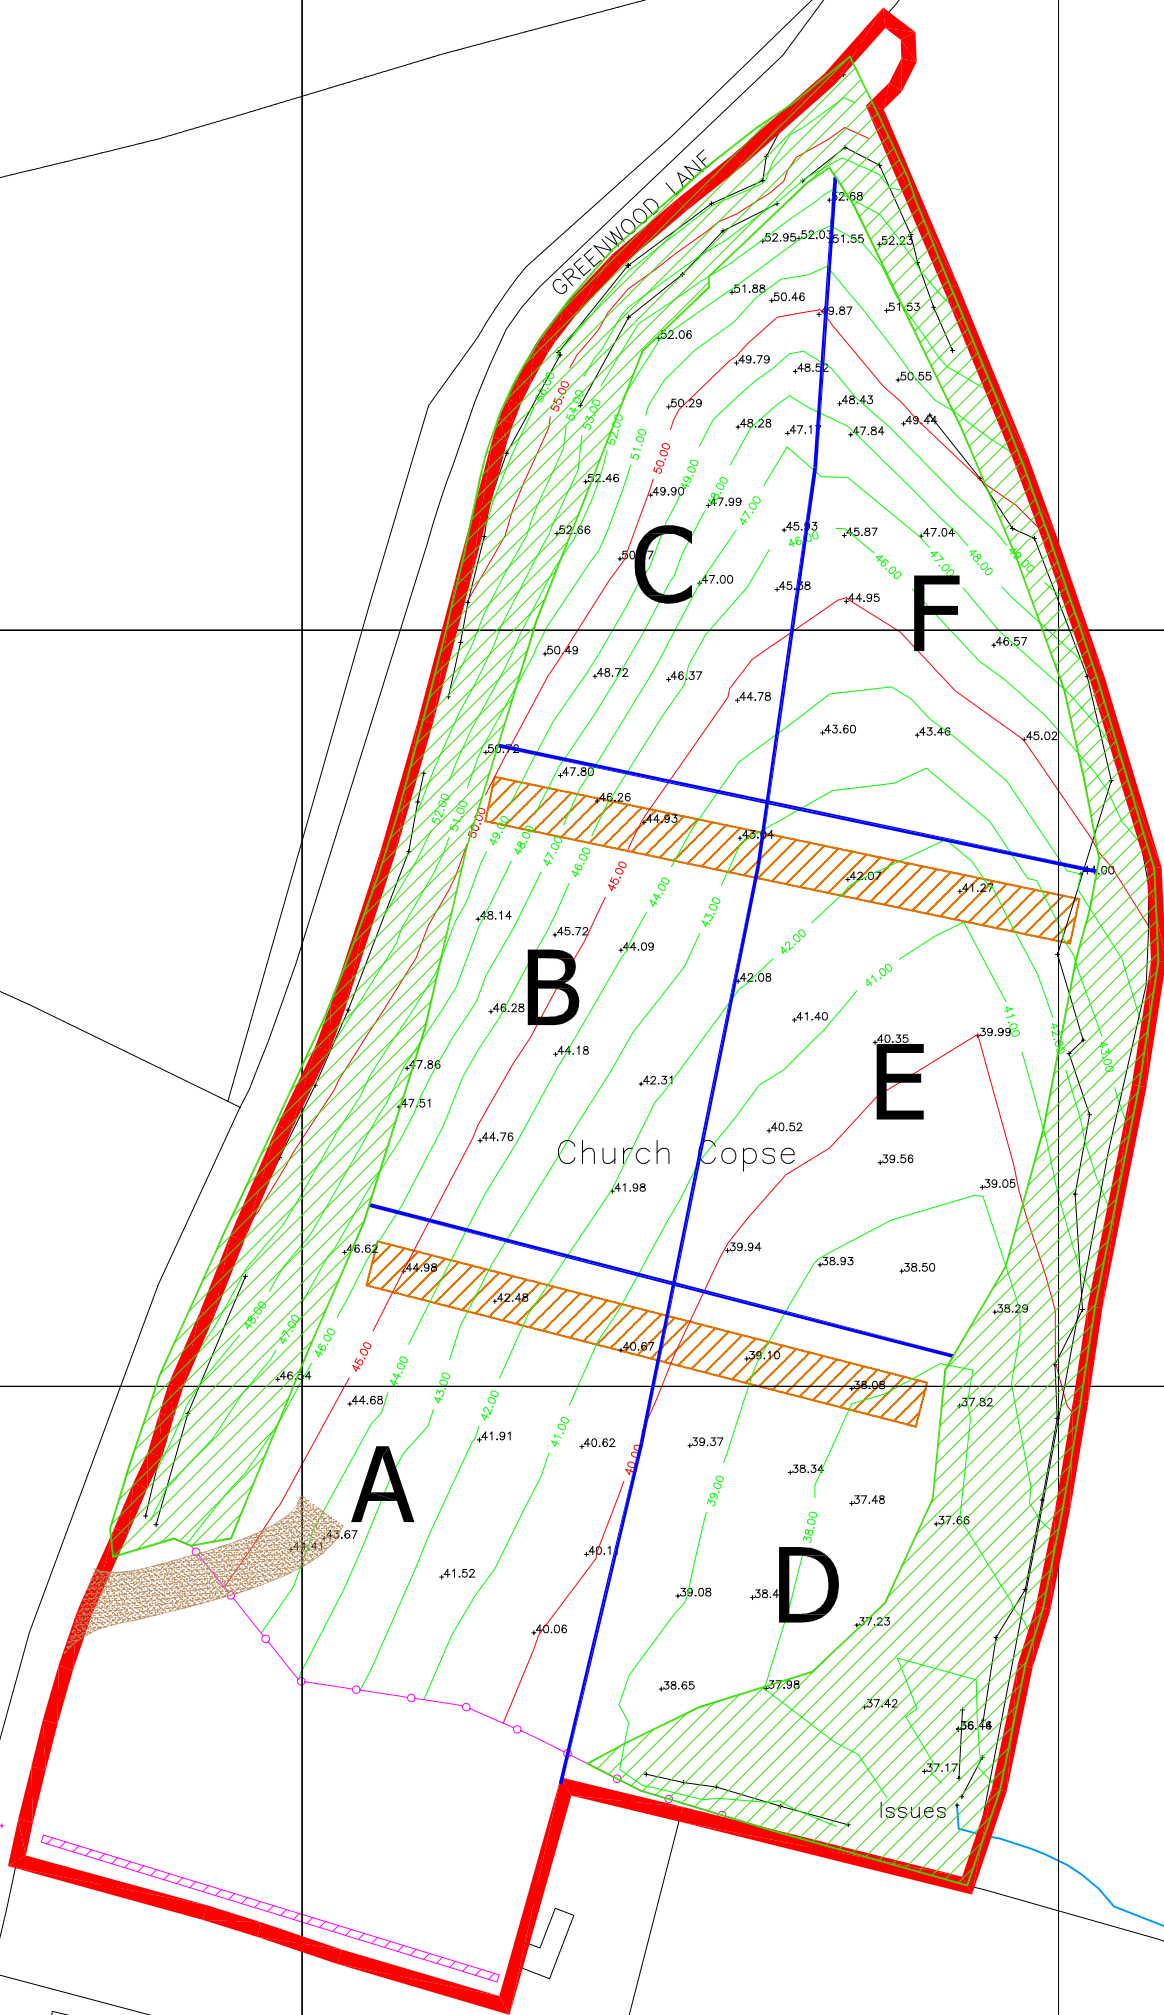

KEY:

- SURVEY CONTOURS
- BANKS
- FENCE
- APPLICATION AREA
- SITE ACCESS
- PHASE BOUNDARY
- PHASING SEQUENCE
- 3m ACOUSTIC BUND (EXACT LOCATION AND LAYOUT TO BE DETERMINED ON SITE)
- 3m FENCE

NOTE:

1. SITE SURVEYED USING TRIMBLE S6 OPTICAL AND R8 GPS EQUIPMENT
2. SITE ORIENTED TO OS GRID AND DATUM USING ACTIVE STATION RINEX DATA
3. ADDITIONAL SURVEY INFORMATION AVAILABLE WITHIN ELECTRONIC DRAWING STRUCTURE

B	ACOUSTIC BARRIERS ADDED	DJE	DJE	09/11/11
REV	DESCRIPTION	BY	CHK APP	DATE

LANDACRE

EMPRESS HOUSE
12 EMPRESS ROAD
LYNDHURST, HAMPSHIRE
SO43 7AE

TEL: +44 (0)23 8028 3226
FAX: +44 (0)23 8028 2623
e-mail: enviro.lyndhurst@wyg.com



Project: **CHURCH COPPICE
DURLEY**

Drawing Title:
PHASING PLAN

Scale @ A3 1:1000	Drawn RWH	Date 22-11-10	Checked DJE	Date 22-11-10	Approved	Date
Project No. A067822	Office 3846	Type ENV	Drawing No. A067822/PHS/01	Revision A		