


LOCATION PLAN SCALE 1/1000

ALL DIMENSIONS LISTING OUT INFORMATION AND LABELS MUST BE CHECKED ON SITE BEFORE ANY MATERIALS ARE ORDERED OR WORK COMMENCES ON SITE. COPYRIGHT HWO LTD.

NOTES

1 ELEVATION
SCALE 1:30

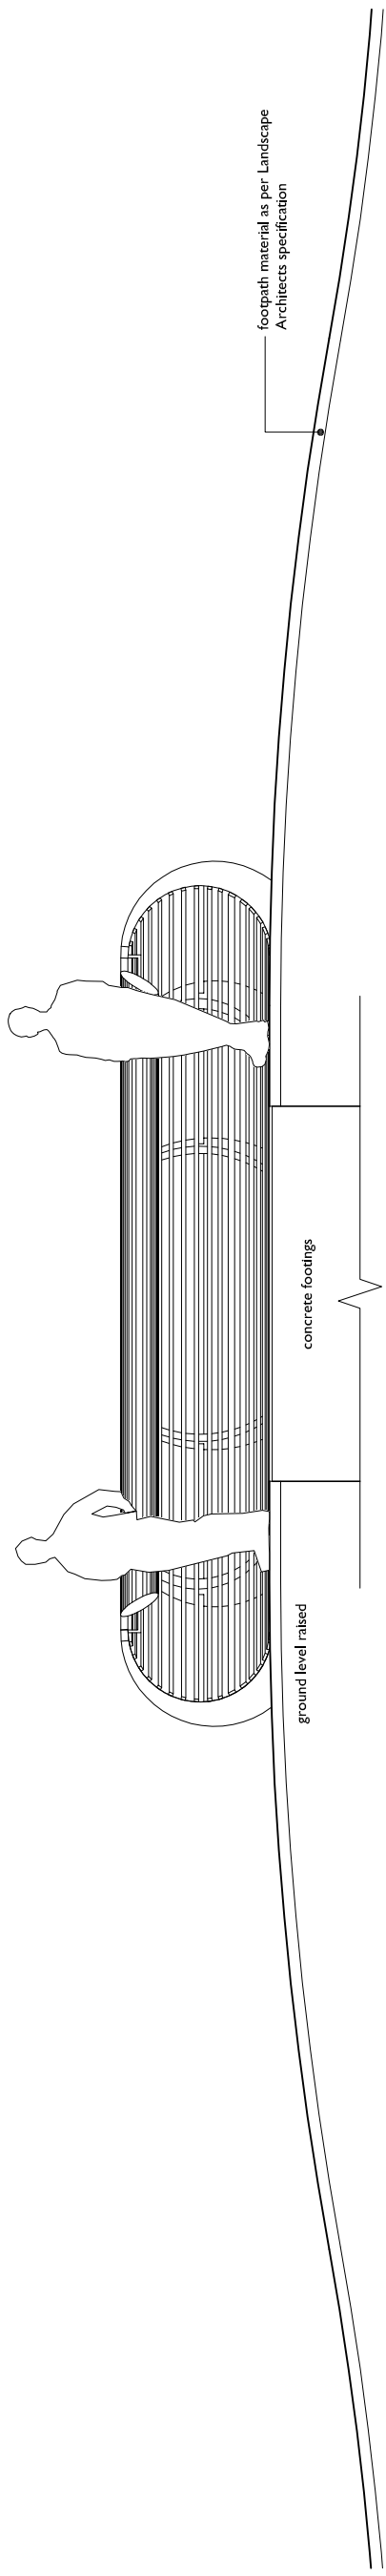


footpath material as per Landscape Architects specification

concrete footings

ground level raised

2 SECTION A-A
SCALE 1:30

REVISIONS

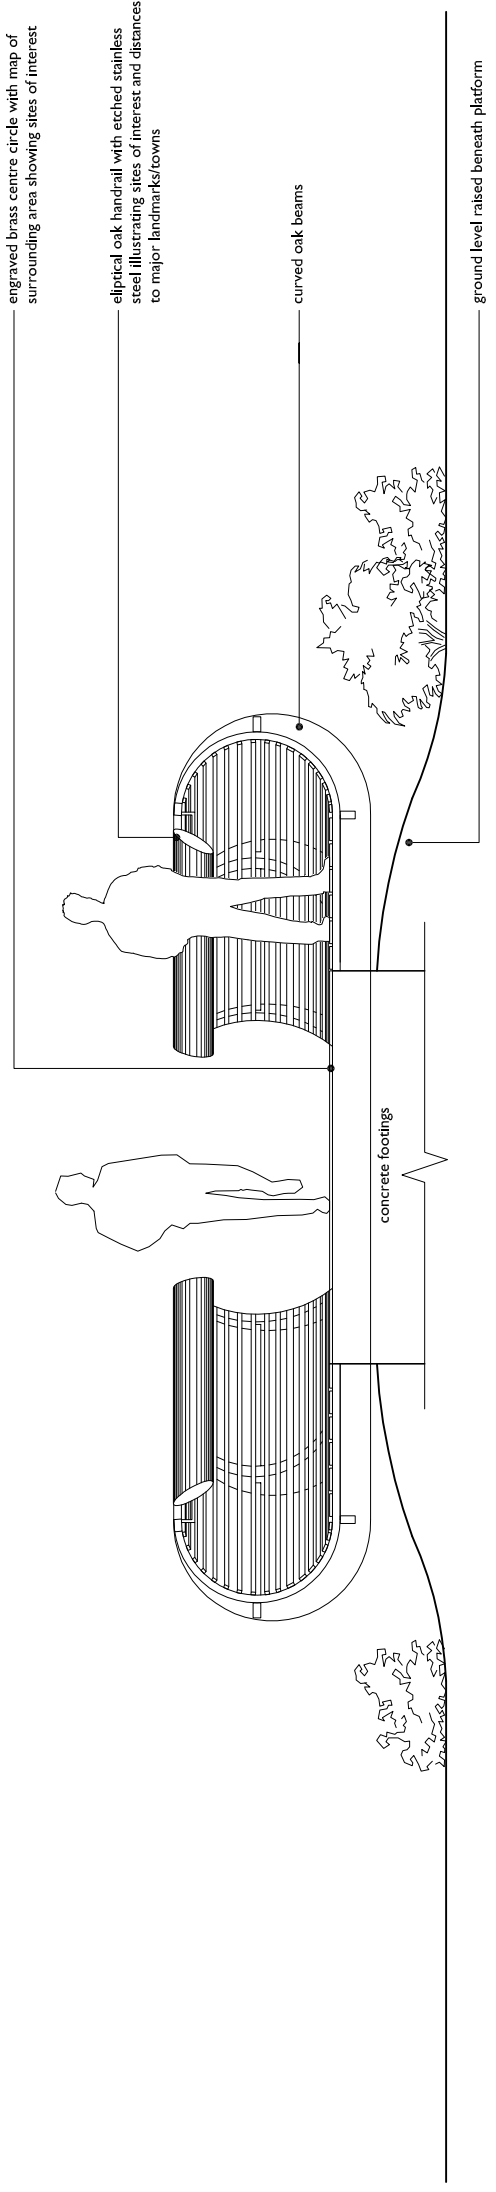

engraved brass centre circle with map of surrounding area showing sites of interest

elliptical oak handrail with etched stainless steel illustrating sites of interest and distances to major landmarks/towns

curved oak beams

concrete footings

ground level raised beneath platform

3 SECTION B-B
SCALE 1:30

No DESCRIPTION DATE BY

PLANNING

HWO ARCHITECTS 1 BASTWICK STREET
LONDON EC1V 3JN
UNITED KINGDOM
T +44 (0) 207 566 0006
F +44 (0) 207 566 0007
info@hwo-architects.com

CLIENT **DOGMEYERSFIELD PARK LTD**

JOB TITLE DOGMEYERSFIELD ESTATE
VIEWING PLATFORM

SCALE 1:50 @ A3
DRAWING TITLE PROPOSED ELEVATION AND SECTIONS
CREATED BY DATE
CHECKED BY JOB STAGE DRAWING REVISION

171 - P - 200