
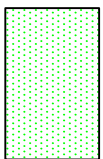

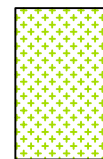
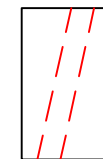
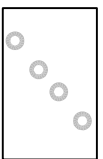


NOTES
 This drawing is the property of Bradford-Smith Landscape Architect. It must not be copied or reproduced without written consent.
 Only figured dimensions are to be taken from this drawing. All contractors must visit the site and be responsible for taking and checking all dimensions related to the works shown on the drawing.

LEGEND

-  Individual trees planted in 2004
-  Existing woodland planting
-  Proposed Vistas
-  New tree planting
-  Proposed footpath
-  Existing footpath

Notes:
 Newly planted trees within the new vistas shall be relocated and transplanted to either the new woodland planting area, south-west of proposed viewing platform or located outside the new vistas lines.

No. Date	Amendment	Name
Revisions		

**BRADFORD-SMITH
 LANDSCAPE ARCHITECT**
 5 Thorold Road
 Farnham
 Surrey
 GU9 7JY
 Tel & Fax : 01252 714607
 E-mail : mo.bradsmith@virgin.net


Project
 Dogmersfield Park
 Dogmersfield Park Estate

Drawing Title
 Proposed Viewing Platform




Scale
 1:1250 & 1:100 @ A3 July 2008
 Drawing No. 267/04

Revision
 MS
 Drawn MS
 Revision

Ice House Field

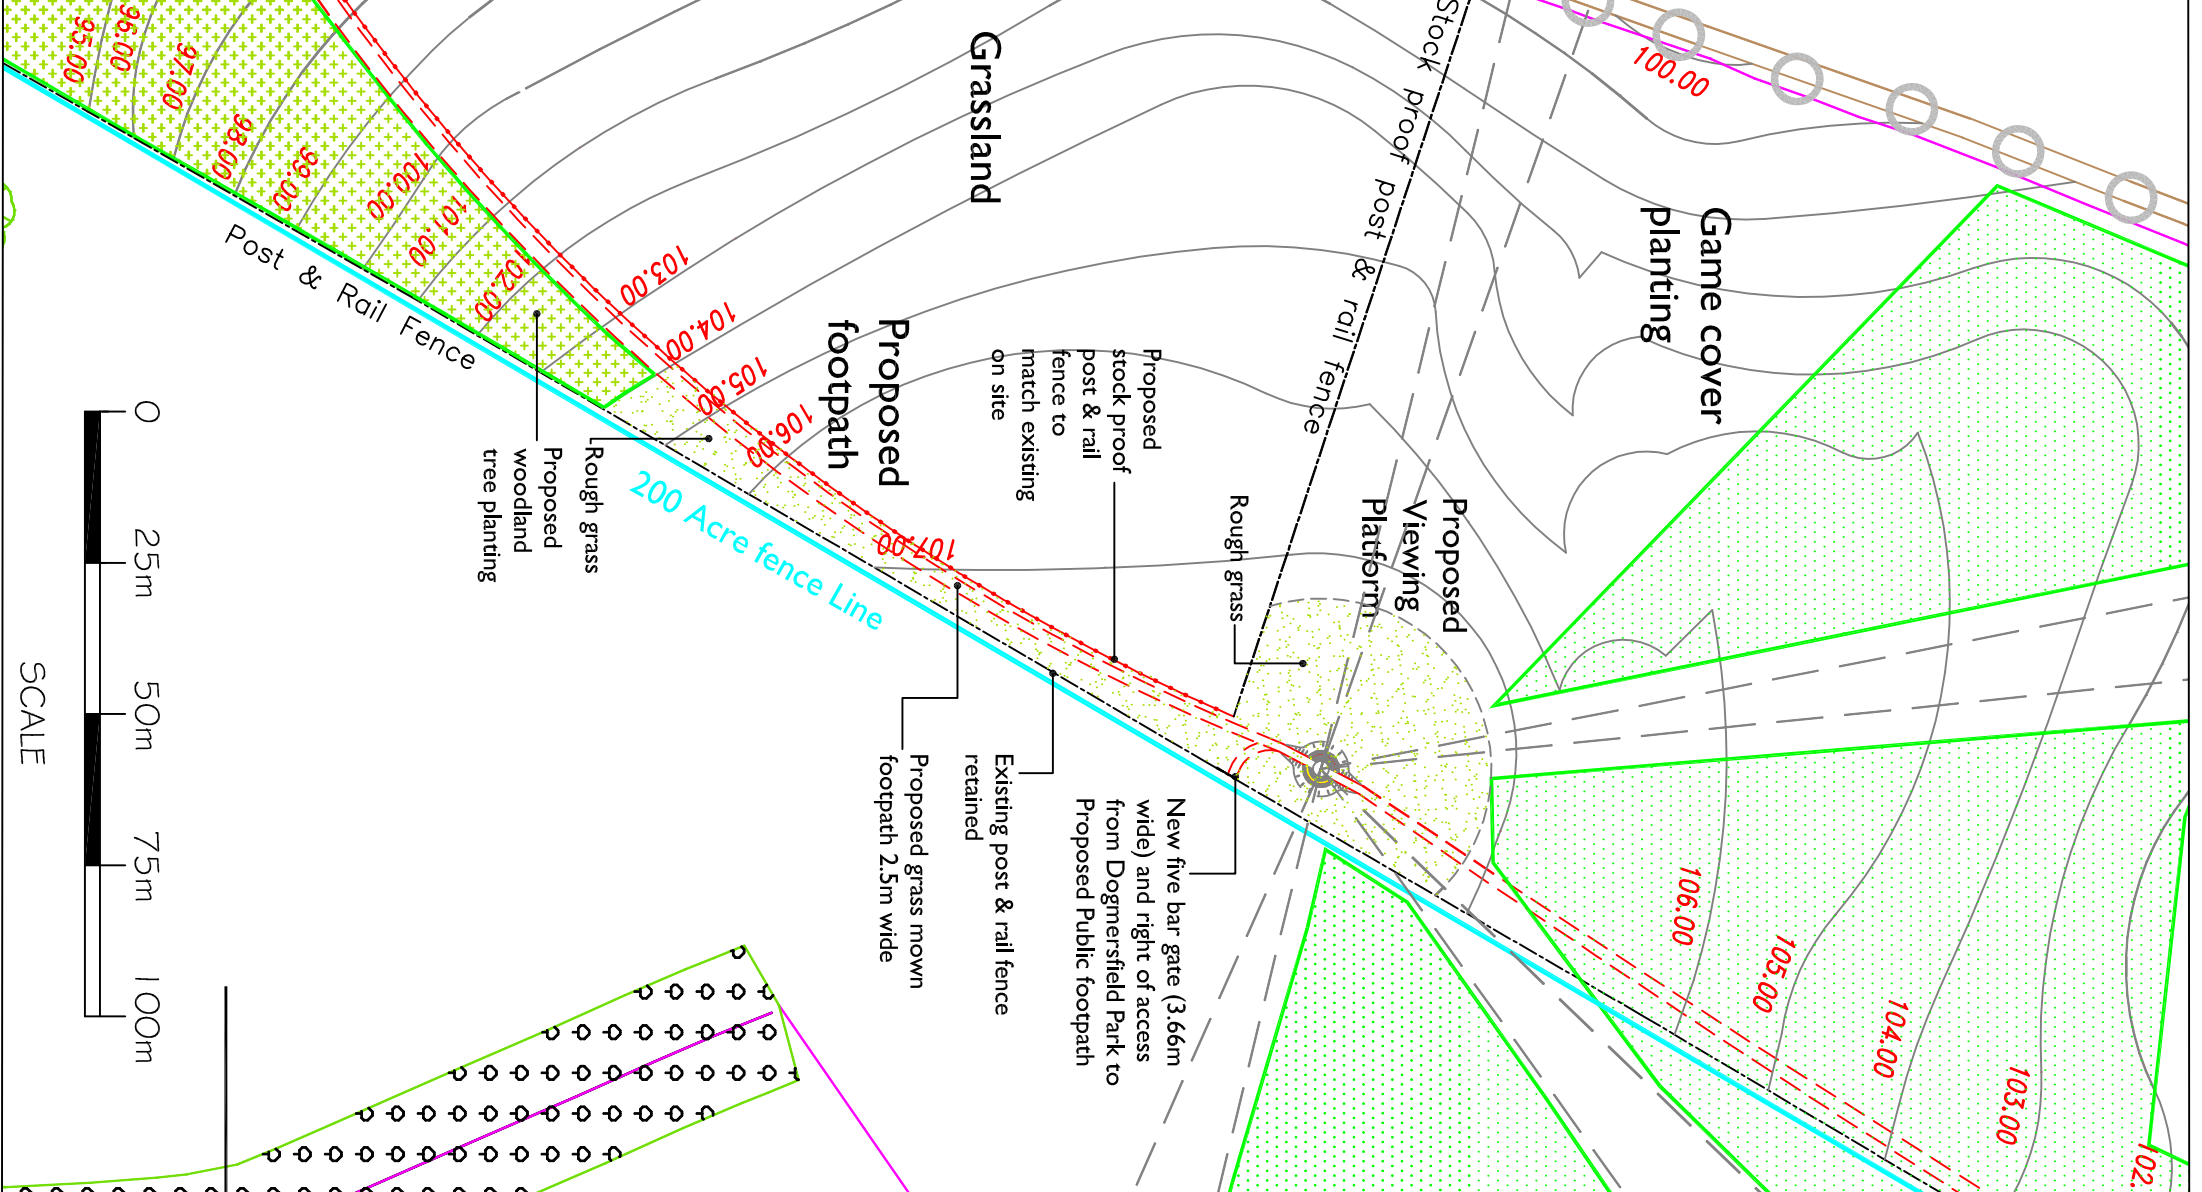

DETAIL PLAN scale:100 -
 Refer to Architect's Plan

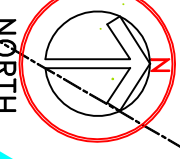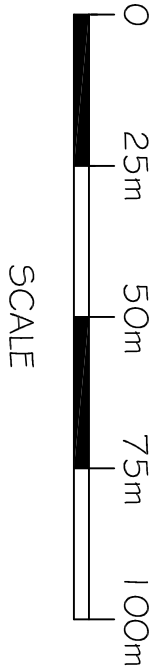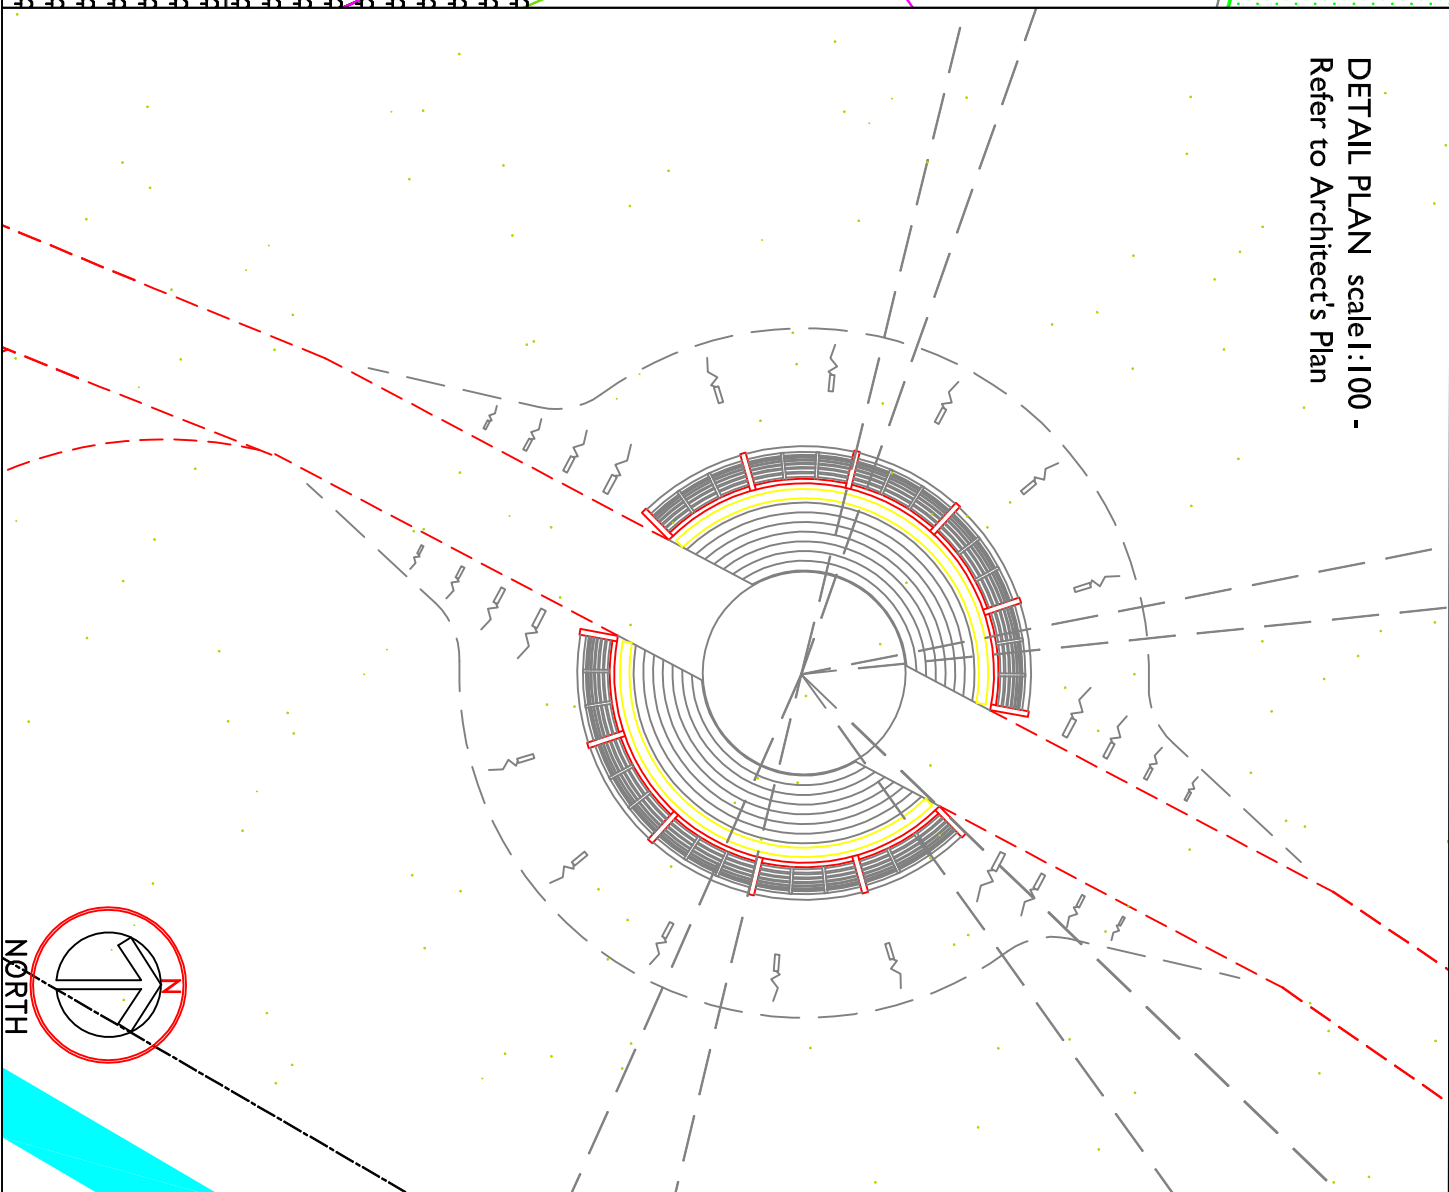

SCALE