

Section of footpath to be diverted

Proposed new route of footpath

Existing footpath to be retained


Initial proposal - rejected

Indicator of land ownership:

Mr Hughs & Ms Bott

Mr & Mrs Small

Mr Raymond

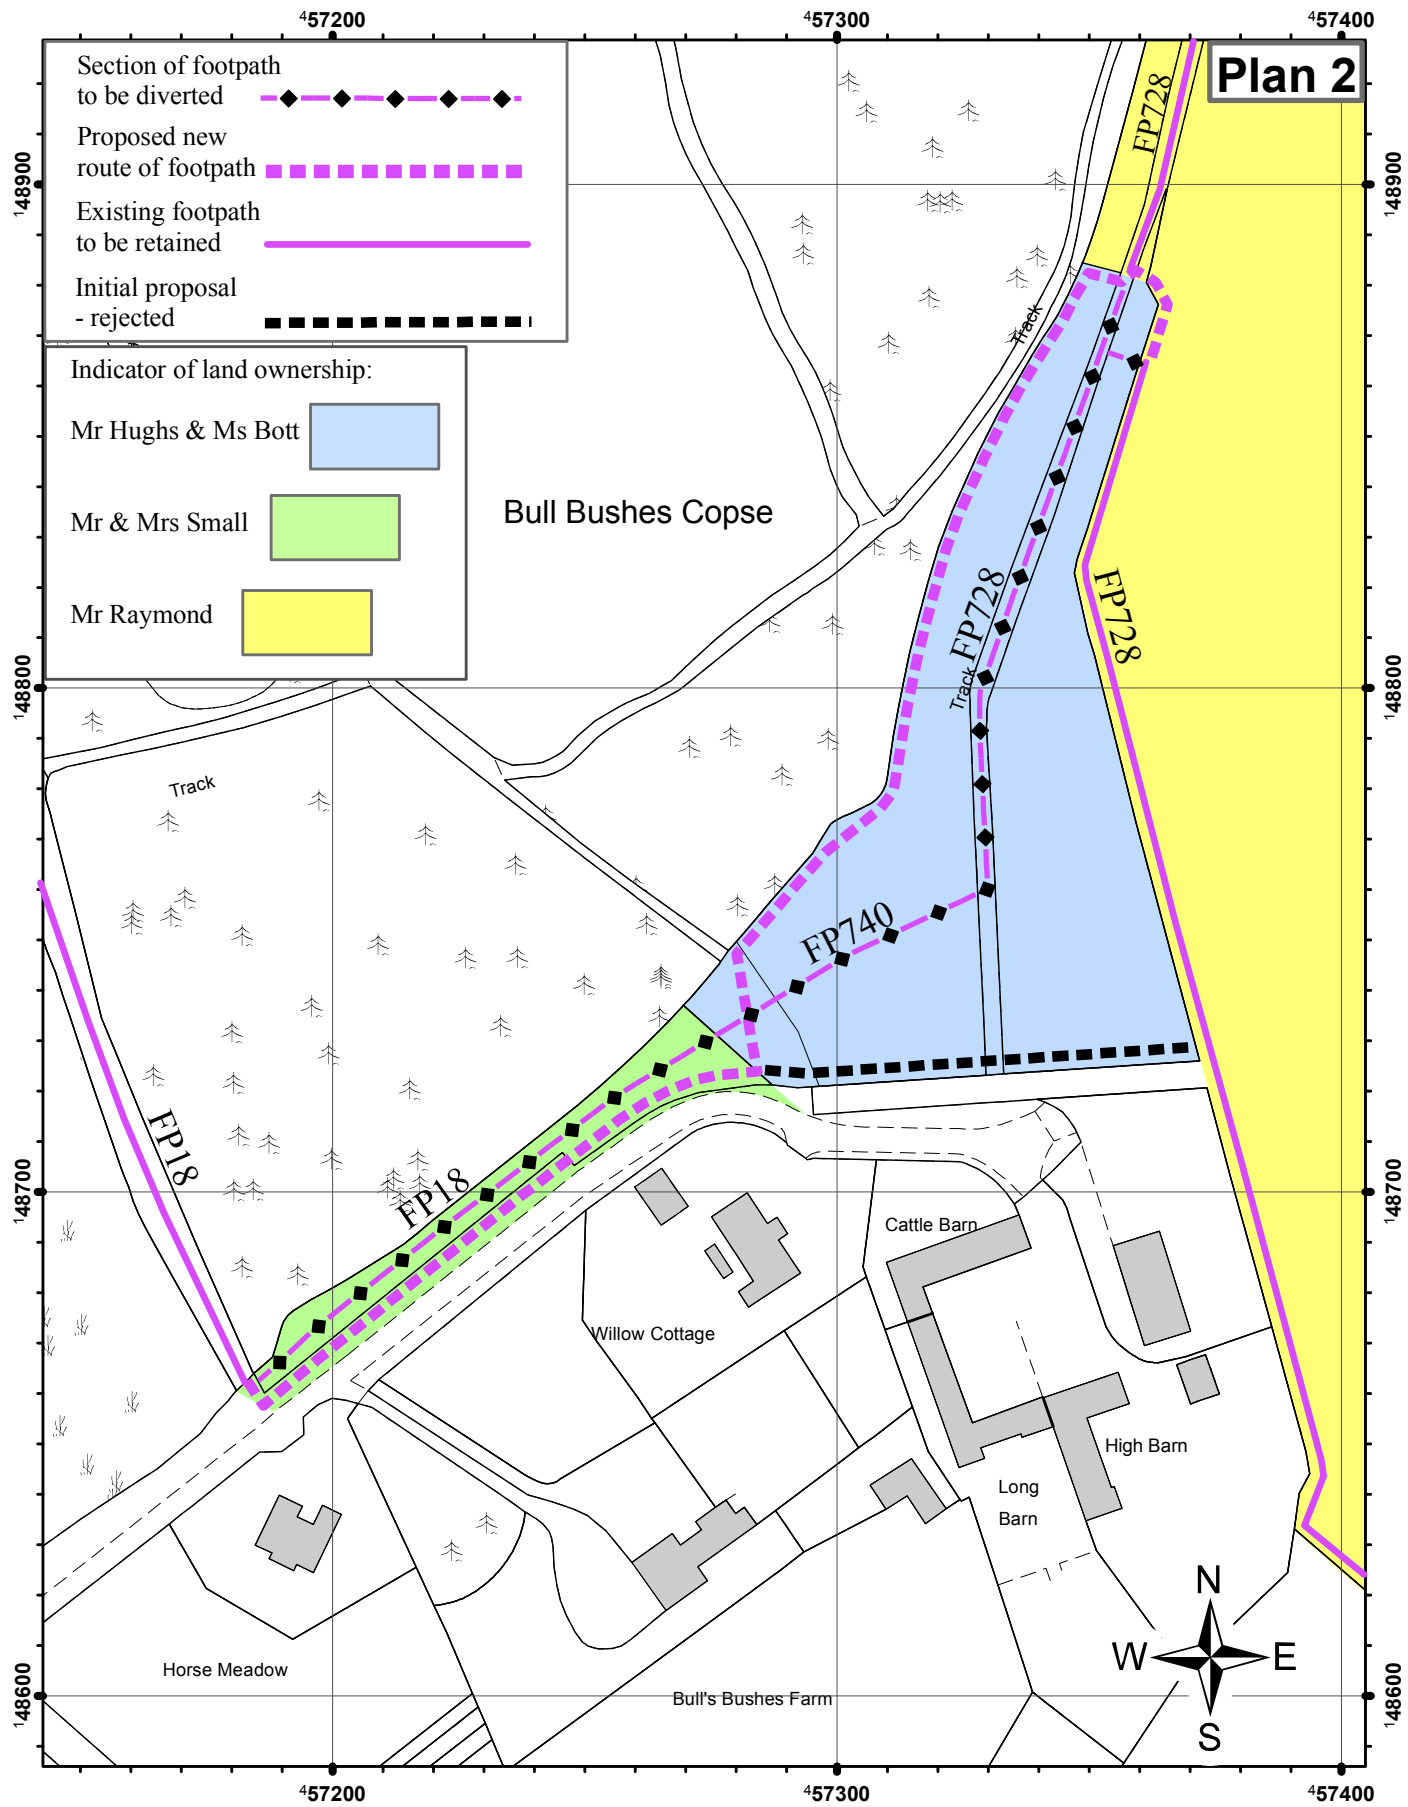

Parish of Oakley.
Footpath Nos 18, 728 & 740
Proposed diversion

DRAWN AGK
CHECKED VB

THE RIGHTS OF WAY OFFICE
Culture, Communities & Rural Affairs
Mottisfont Court
High Street
Winchester
Hampshire SO23 8ZF

SCALE 1:1500
DATE 4.6.10

Reproduced from the O.S. mapping with the permission of the Controller of HMSO © Crown. Unauthorised reproduction infringes © Crown and may lead to prosecution or civil proceedings
HCC Licence No.100019180