
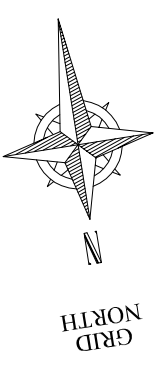



P1	PARKING BAYS REVISED TO 2.4m x 4.8m	25.03.13	D.M.	A.C.

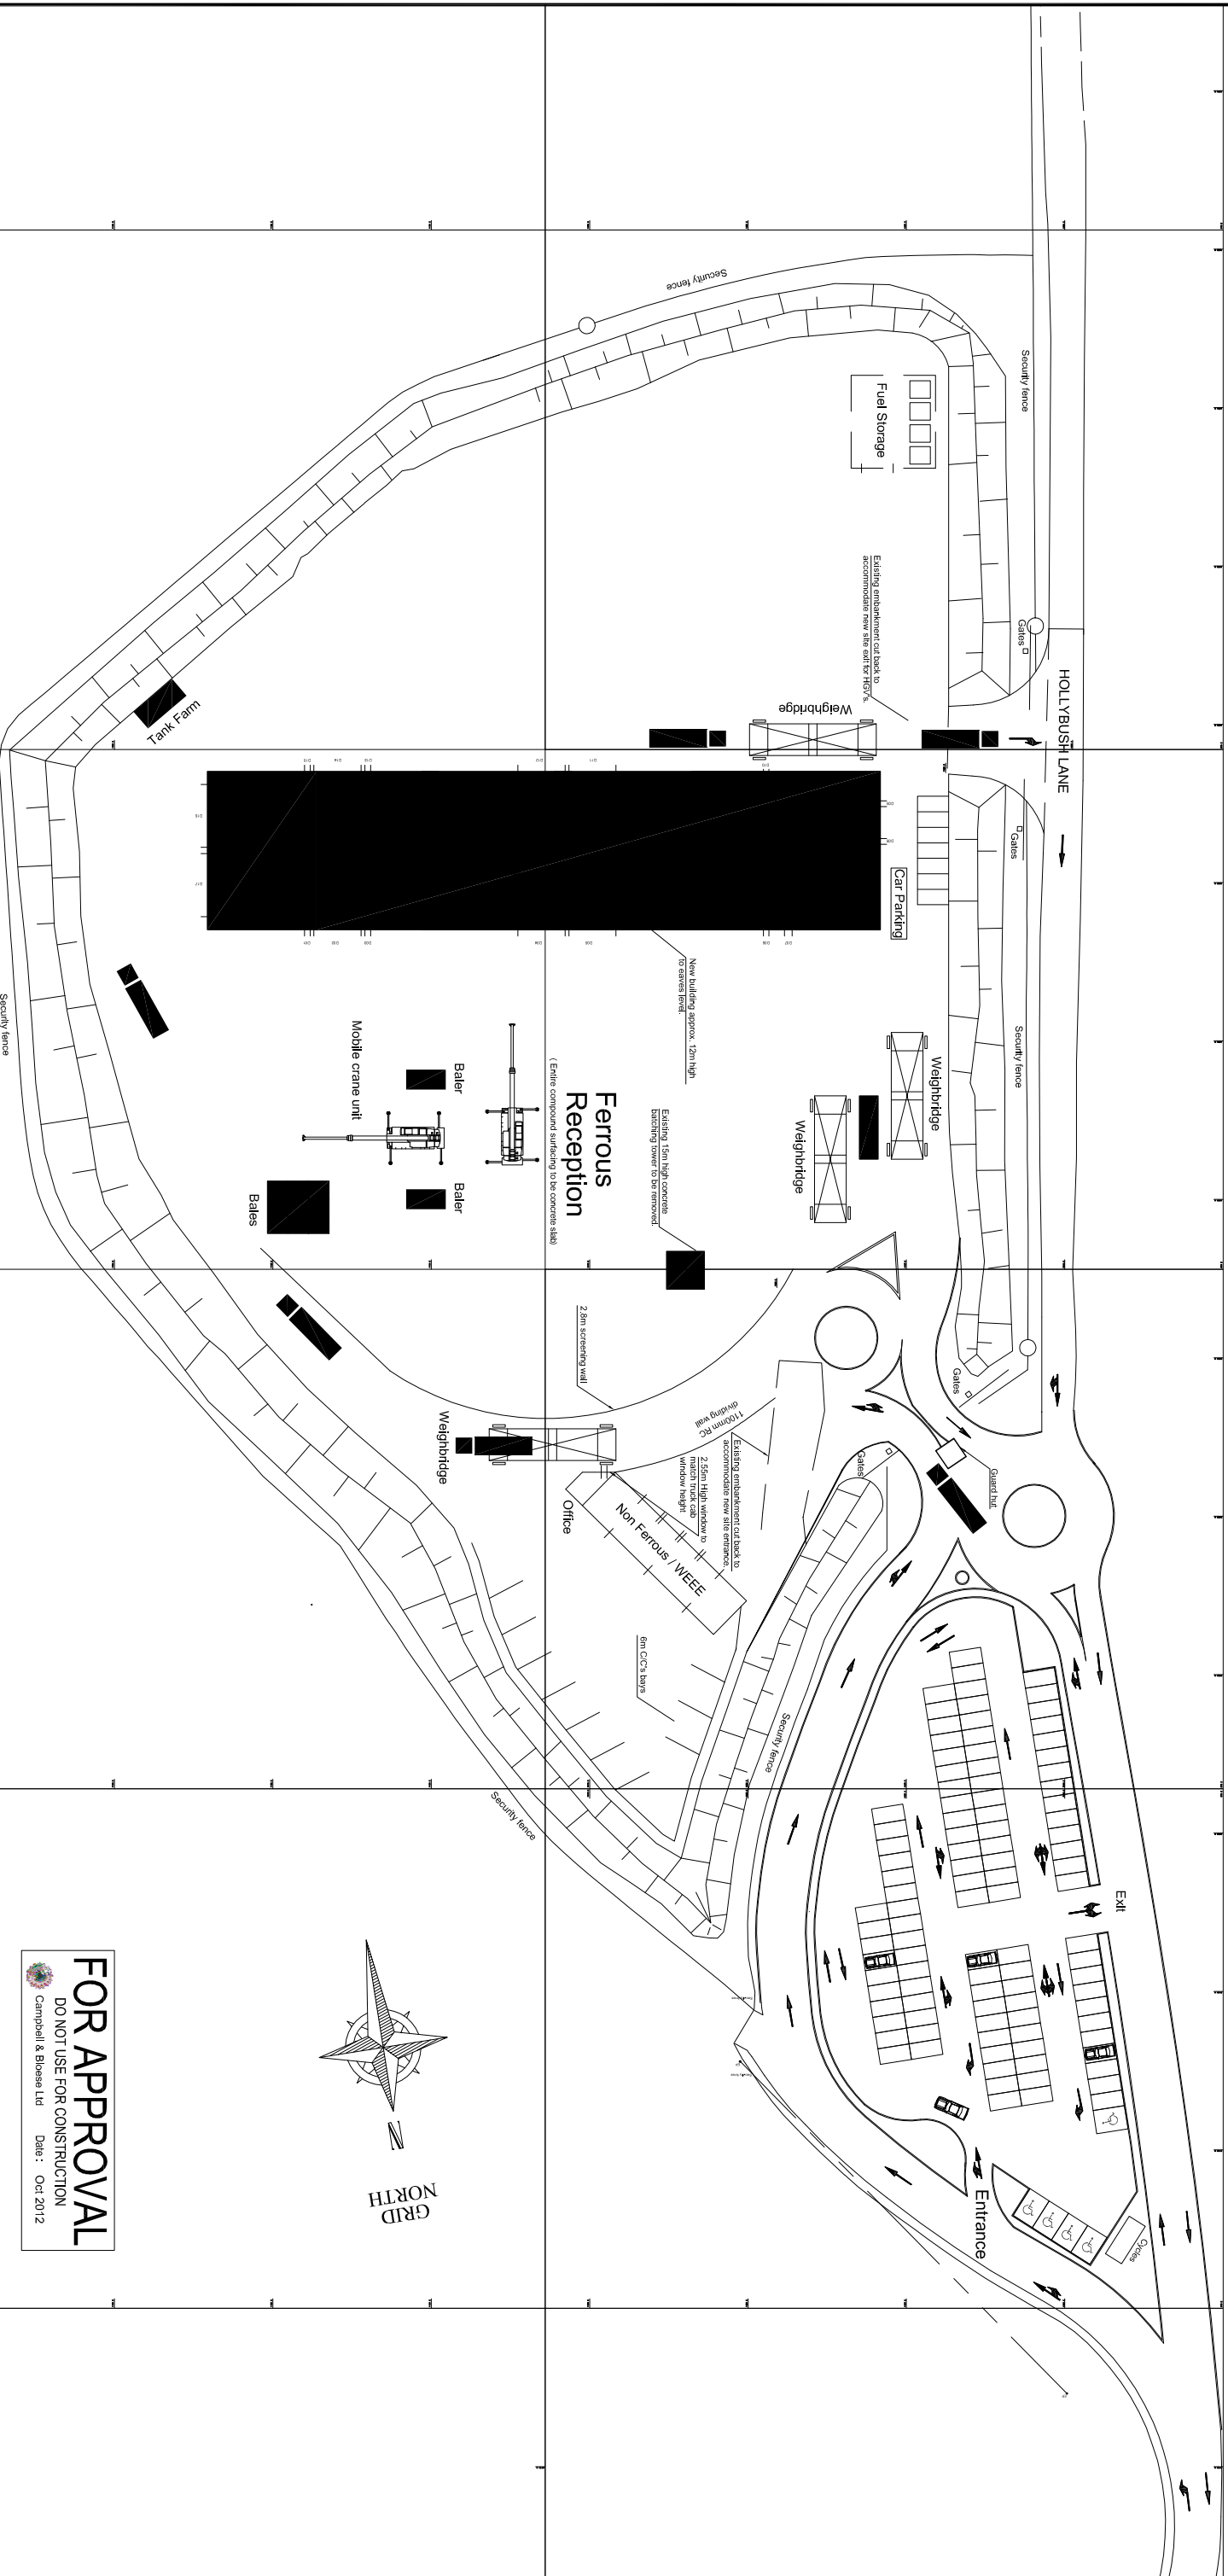

FOR APPROVAL
DO NOT USE FOR CONSTRUCTION
Campbell & Blaise Ltd
Date: Oct 2012

NOT FOR CONSTRUCTION

 CBL Consulting Chartered Consulting Engineers Bell House, 32 Bell Street Romsey, Southampton Hampshire, SO518 GW Tel +44 (0) 23 8073 1152	PROJECT	DRAWING	CLIENT	SAFETY, HEALTH AND ENVIRONMENTAL HAZARD INFORMATION BOX THE HAZARDS NOTED BELOW ARE IN ADDITION TO THE NORMAL WHEN DEALING WITH THE TYPE OF WORKS DETAIL ON THIS DRAWING.	CONSTRUCTION RISKS		DRAWING NO.	REV. P1
	Hollybush Lane ELV and Metal Recycling Facility	Proposed Site Layout	Aldershot Car Spares Ltd.		CONSTRUCTION RISKS r006 --- MAINTENANCE/CLEANING RISK r007 --- DEMOLITION RISKS r008 ---	7495/02		
DRAWING STATUS		DRAWN BY:	CHECKED BY:	DATE	SCALE			
FOR APPROVAL		J. Wright	N. Barton	Oct 2012	1:500@A1			