
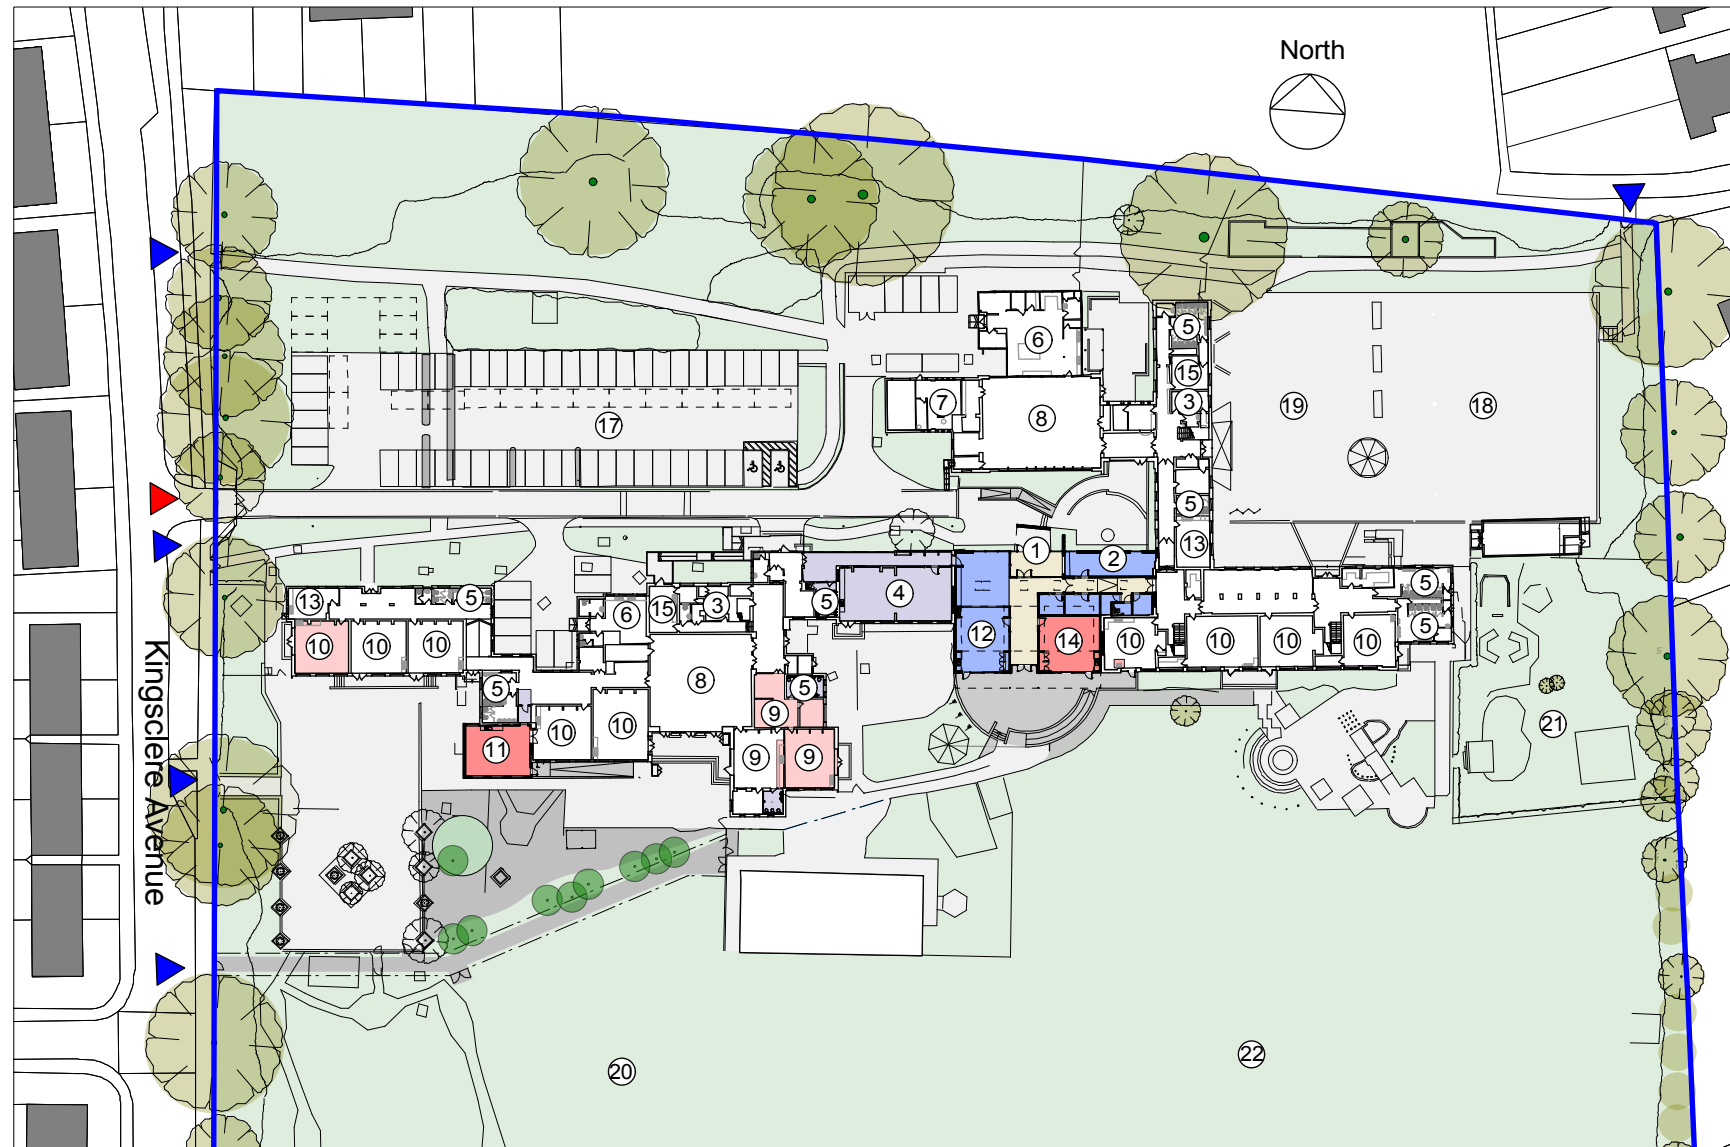
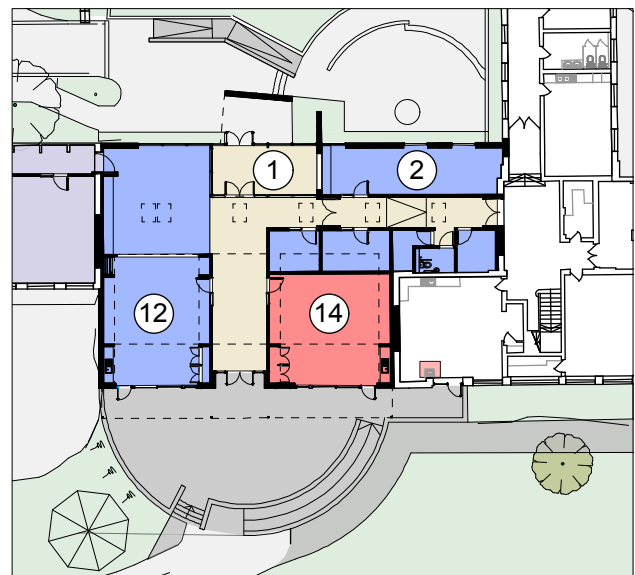


Property Services
Riders Infant & Junior Schools

Expansion from 2FE to 3FE

Project Appraisal

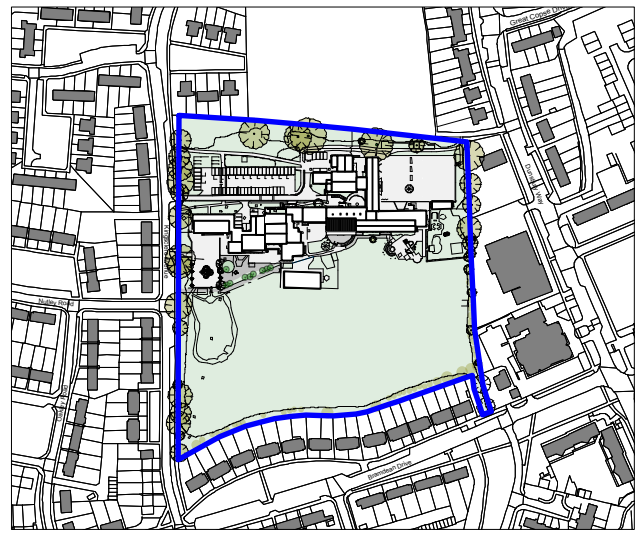


- Key:
- Non-Teaching
 - 1. Reception & Waiting
 - 2. General Office
 - 3. Head Teacher
 - 4. Staff Room
 - 5. WCs
 - 6. Kitchen & Servery
 - 7. Plant & Non-teaching Stores
 - Teaching
 - 8. Hall
 - 9. Classrooms - Reception
 - 10. Classrooms - Key Stage 1&2 (Existing)
 - 11. Classrooms - Key Stage 1&2 (New)
 - 12. Learning Resource / Library
 - 13. Specialist Practical
 - 14. Studio/ Small Hall/ Music & Drama
 - 15. Small Group Room (SEN)
 - 16. ICT Suite
 - External
 - 17. Car Park
 - 18. Games Court
 - 19. Hard Play
 - 20. Soft Play
 - 21. Habitat
 - 22. Pitch



- General Teaching - New Build
- General Teaching - Refurb.
- Non-Teaching - New Build
- Non-Teaching - Refurb.
- Circulation
- Pedestrian Access
- Vehicular Access
- Site Boundary



Existing Junior School Administration Main Entrance Library Existing Infant School
 Proposed North Elevation of New Link Entrance (1:250@A3)

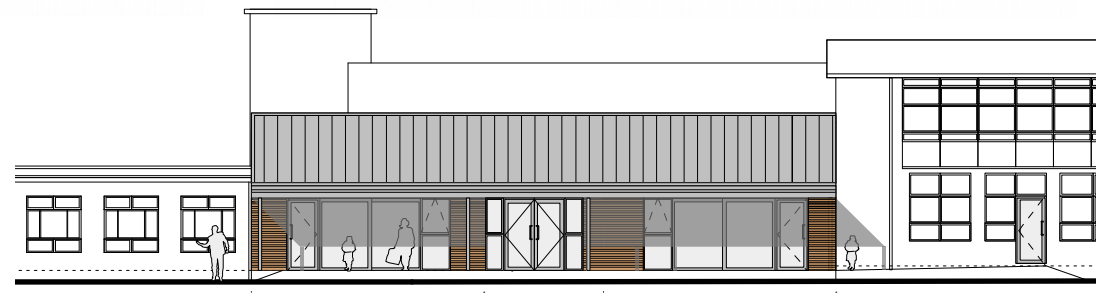

Existing Infant School New Library Corridor New Studio Existing Junior School
 Proposed South Elevation of New Link Entrance (1:250@A3)