


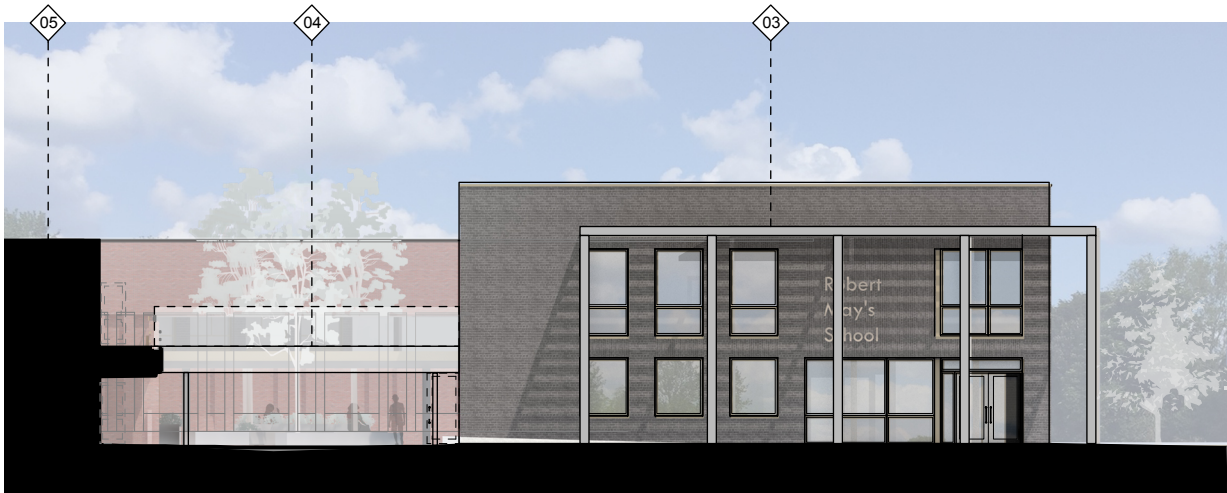

1 Elevation South
3000 Scale: 1:250



2 Elevation North
3000 Scale: 1:250



3 Elevation West
3000 Scale: 1:250



4 Elevation East
3000 Scale: 1:250

Top of Parapet 103450
Top of Existing Sports Hall 101686
FFL First Floor 98800
FFL Ground Floor 95200

Top of Parapet 103450
Top of Existing Science Block 101635
FFL First Floor 98800
FFL Ground Floor 95200

General Notes
1 This drawing is © copyright Hampshire County Council 2015. No unauthorised reproduction of any kind is permitted.
2 No Dimensions to be scaled from this drawing
3 This map is reproduced from Ordnance Survey material with the permission of Ordnance Survey on behalf of the controller of Her Majesty's Stationery Office © Crown copyright. Unauthorised reproduction infringes Crown Copyright and may lead to prosecution or civil proceedings. (100019180), (2015)

Notes:
0 5 6 7 8 9 10M

MATERIALS & KEY

External Wall Treatments

01 Brick Slip System

Powder Coated Aluminum Window System

02 Glazing
Opaque Glazed Panel
Solid Spandrel Panel
Intergrated Louvers

Canopy

03 Powder Coated Steel with treated timber louvers

New Bridge Link

04 Powder Coated Steel with Glass Ballustrade Connecting to Existing Brick Walk Way

05 Existing Building

P03	25/07/16	Planning Submission	RG	
P02	17/06/16	Stage D Cost plan	RG	
Rev	Date	Description	Drawn	Chkd

 Hampshire County Council			
HCC Property Services, Three Minsters House, 76 High Street, Winchester SO23 8UL. Tel: 01962 847801			
Project Title Robert May's School West Street, Odiham			
Client			
Drawing Title Elevations			
Scale NTS@A1 1:250@A3	Date of Origin 00/00/00	Drawn --	Checked --
Drawing No. P11149-HCC-XX-ZZ-DR-A-3000			Revision P03
Status PLANNING			