




Section A-A

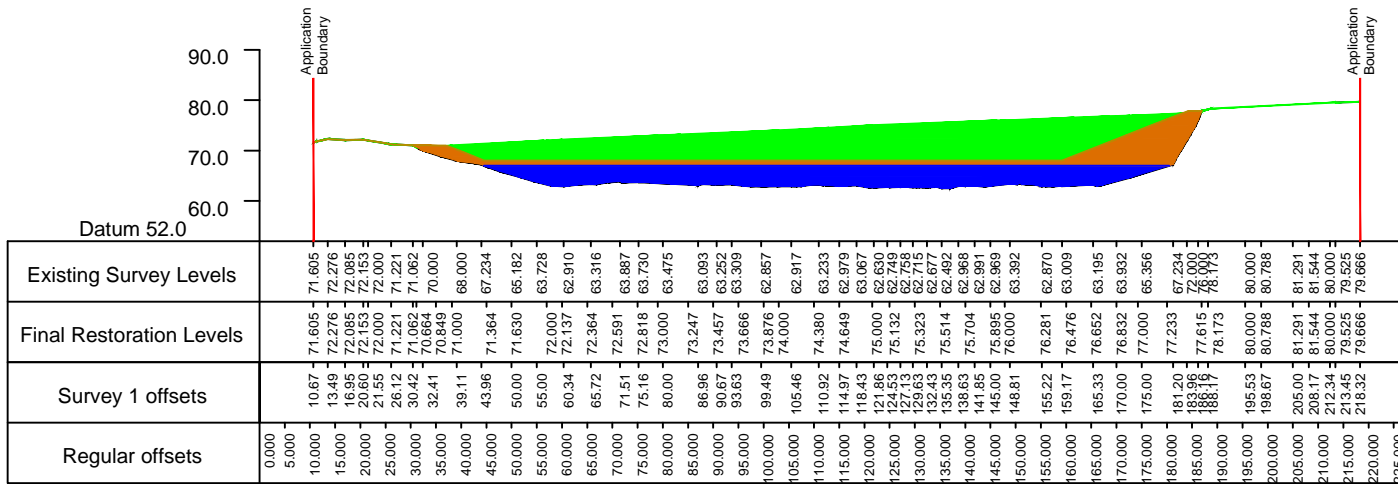

Section B-B

KEY

- █ Fill To Current Water Level (67m AOD)
- █ Clay Fill
- █ Proposed Contours

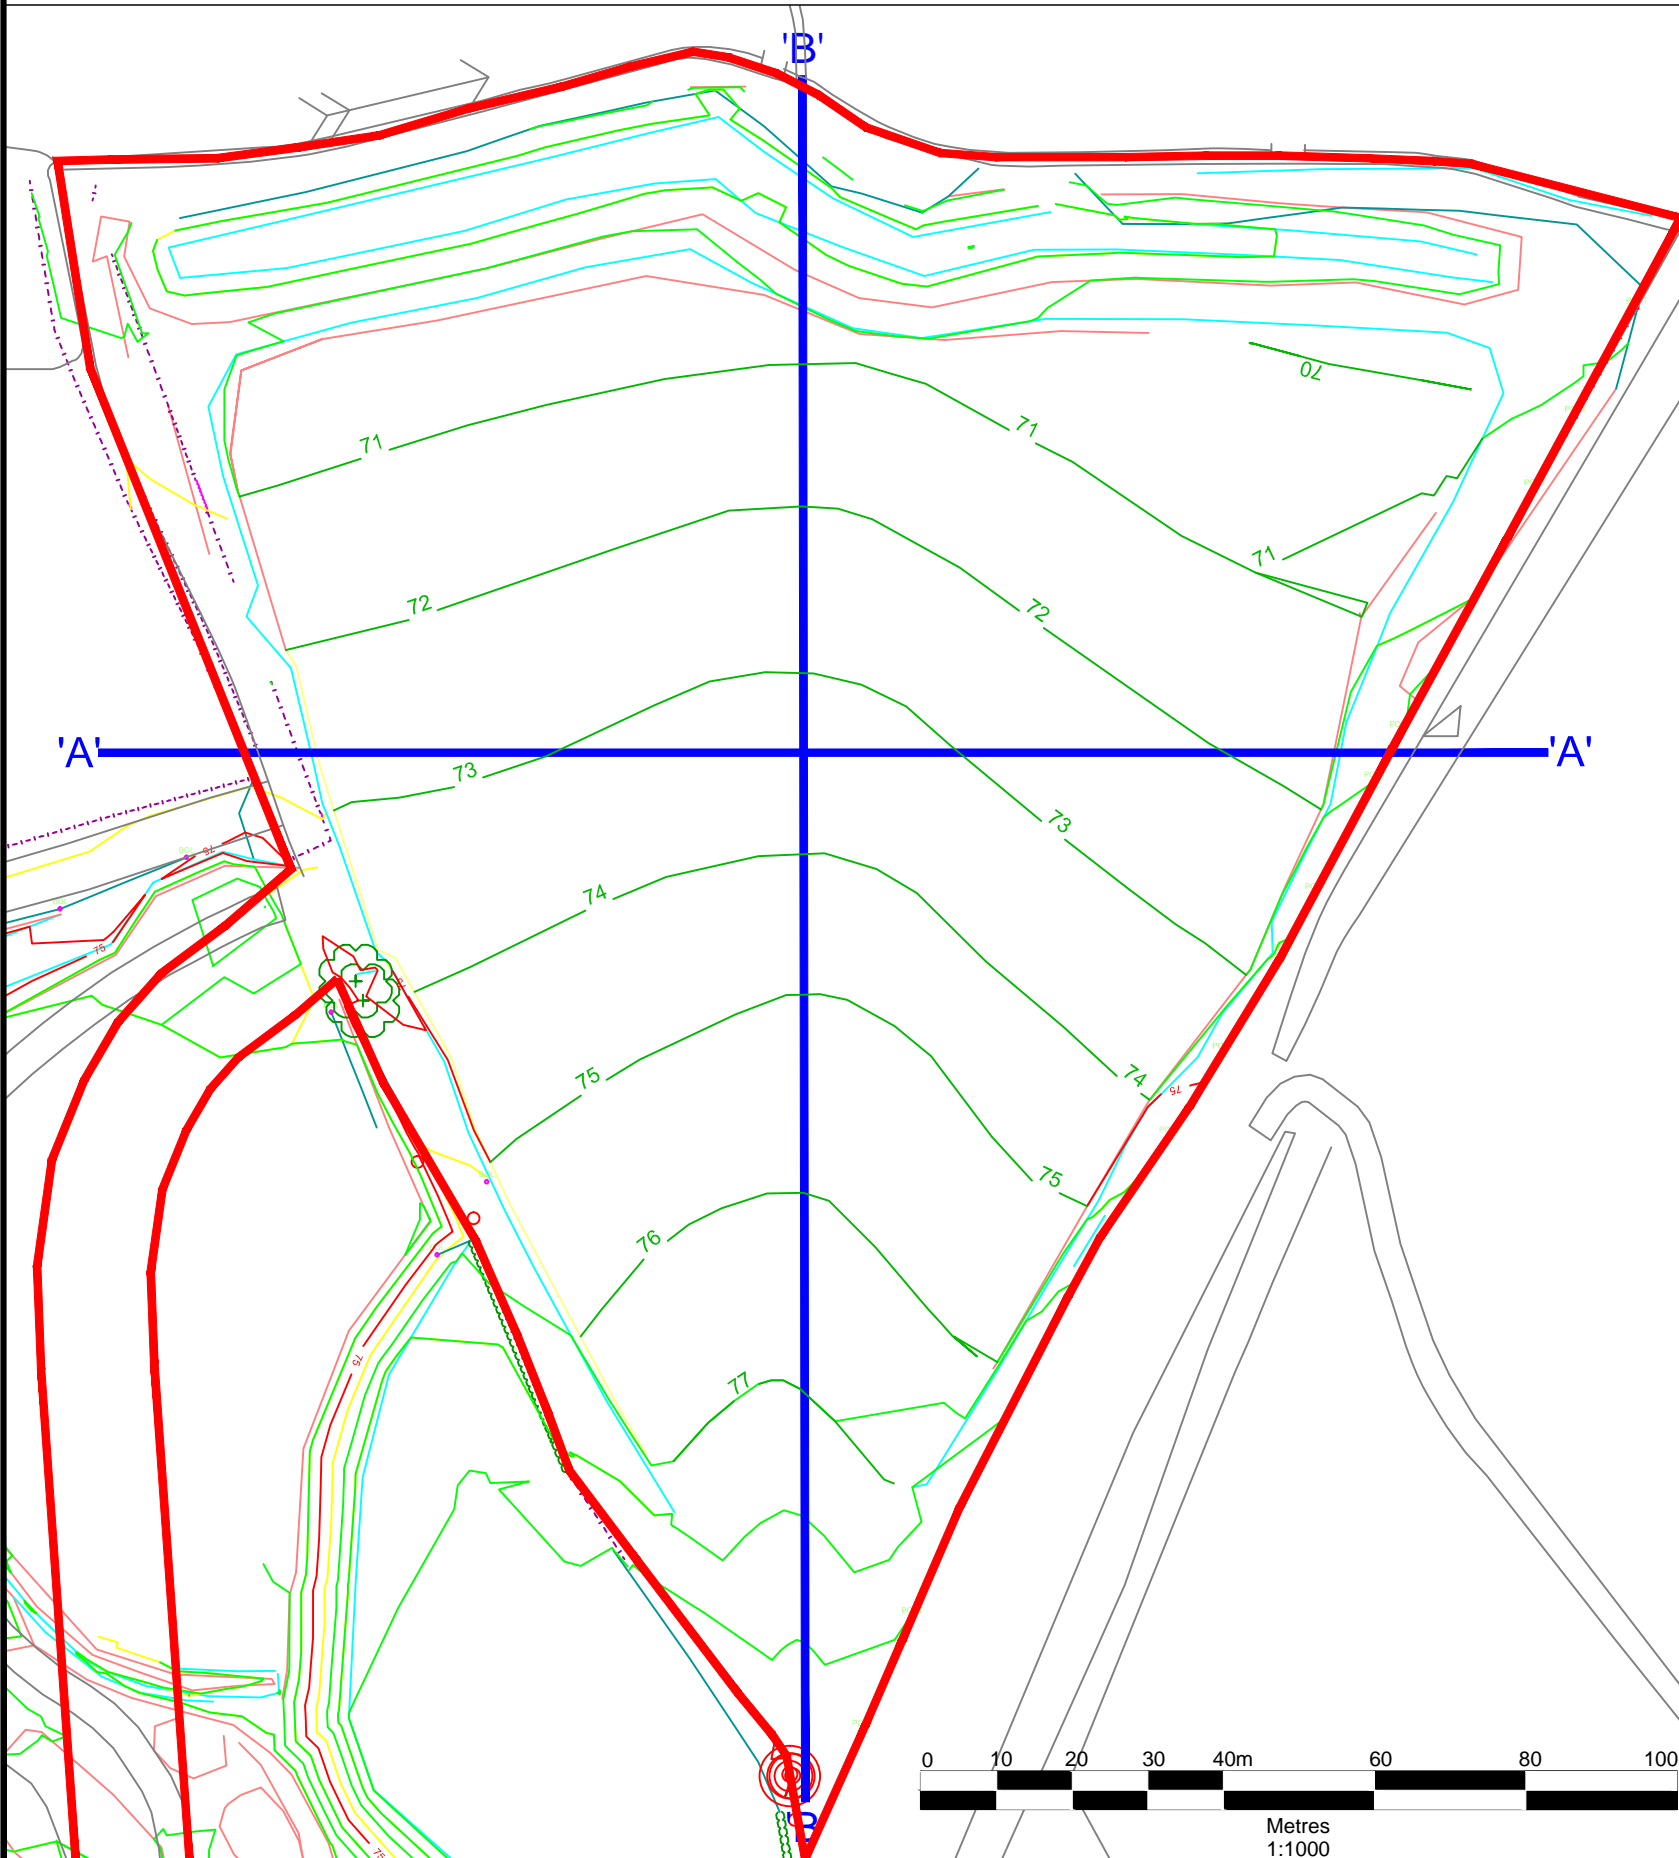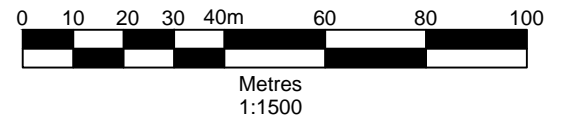

1. Reproduced from the Ordnance Survey Map with the permission of the Controller of Her Majesty's Stationary Office, Crown Copyright, Licence Number 100004910.

- Application Boundary
- Proposed Contours

Rev	subject	date

Tustin Court, Purtosey, Preston, PR2 2YQ  
Tel: (01772)325500, Fax: (01772)325566, Email: sean.taylor@sita.co.uk

Site		Kingsley (Bridge Land)
Title		Restoration Stage 3
Scale		As Shown @ A3
Date		March 2014
Drawing Ref	Drawn by	RB
Ksp-FILL-0314-03	Checked by	
		MG

