



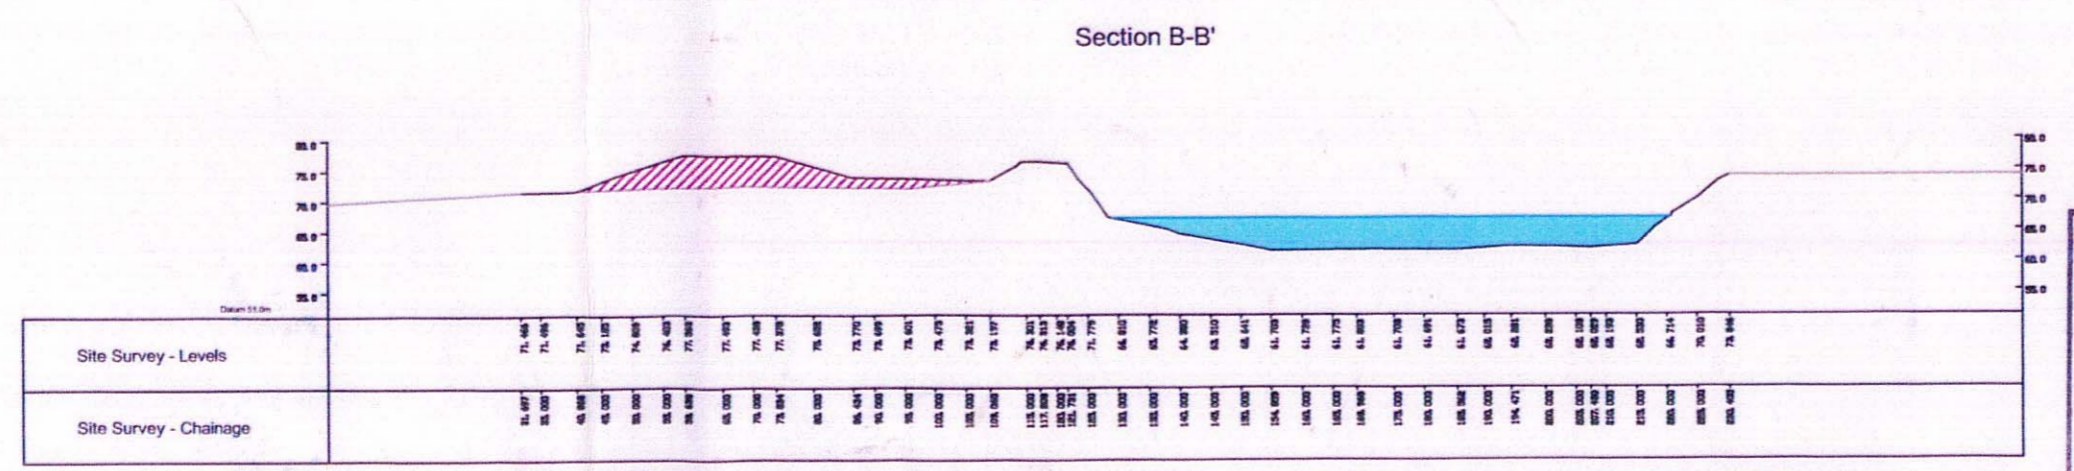

- Notes
1. Reproduced from the Ordnance Survey Map with the permission of the Controller of Her Majesty's Stationary Office, Crown Copyright Licence Number 10004910.
- Stockpile 1 Volume = 4,003m³
 - Stockpile 2 Volume = 12,053m³
 - Stockpile 3 Volume = 30,927m³
- Total Volume = 46,983m³.

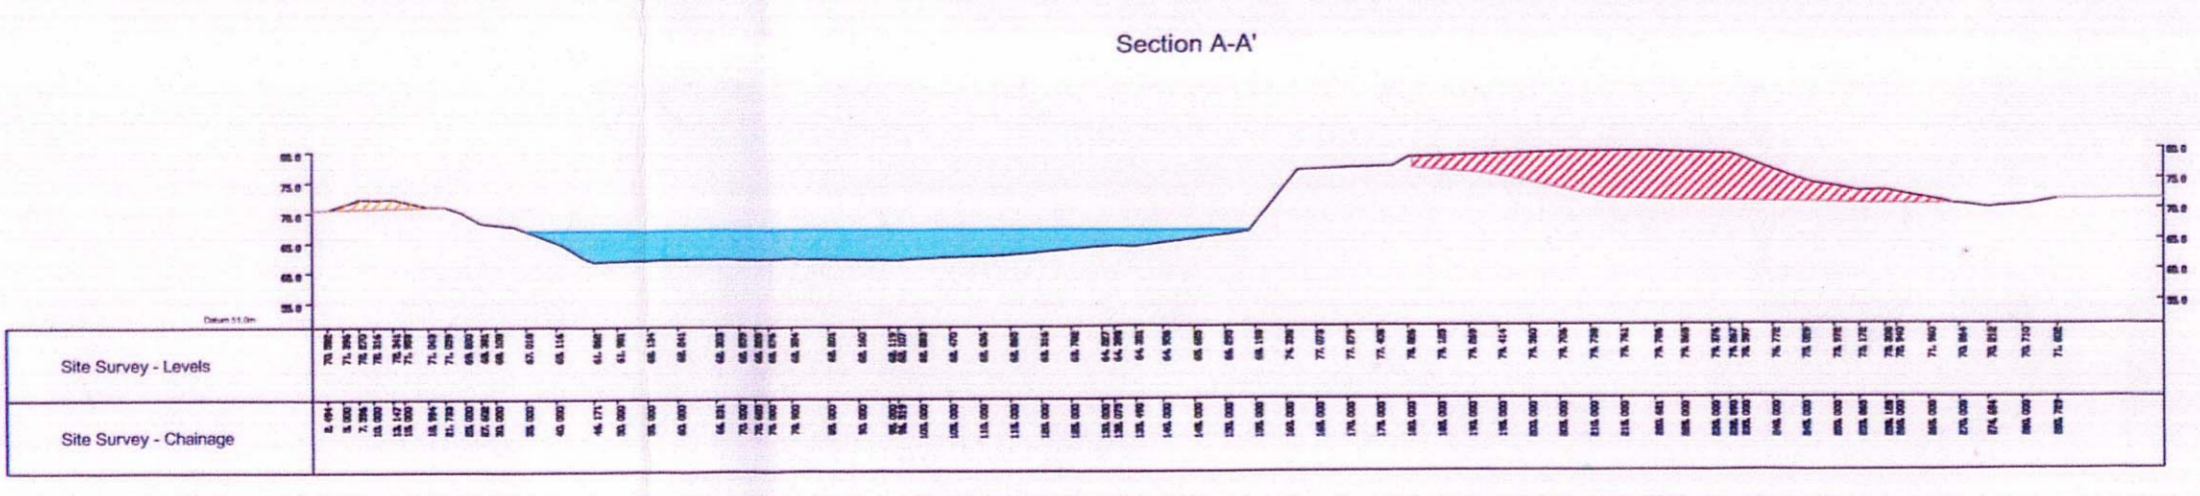

AMENDED/ADDITIONAL PLAN
RECEIVED
 - 6 MAY 2003
 DIRECTOR OF ENVIRONMENT
 HAMPSHIRE COUNTY COUNCIL

App No. **C-24847-10/ston**
30 MAY 2003
 PERMISSION GRANTED FOR A LIMITED PERIOD ONLY SUBJECT TO CONDITIONS PERMISSION REFUSED

Revision Subject Date

SITA
 SITA UK
 Haverhill Way, Borewood Park Industrial Estate, Nuneaton CV10 7JA
 Tel: (02475)281900 Fax: (02475)282554

Site: Kingsley - Bridges Land Area

Project: Current Restoration Stockpile Locations

Scale: 1:1250 on A2

Date: May 2003

Drawing Ref: Ksp-Pln-0503-02

Drawn By: GC