


DO NOT SCALE: CONTRACTOR TO CHECK ALL DIMENSIONS AND REPORT ANY OMISSIONS OR ERRORS

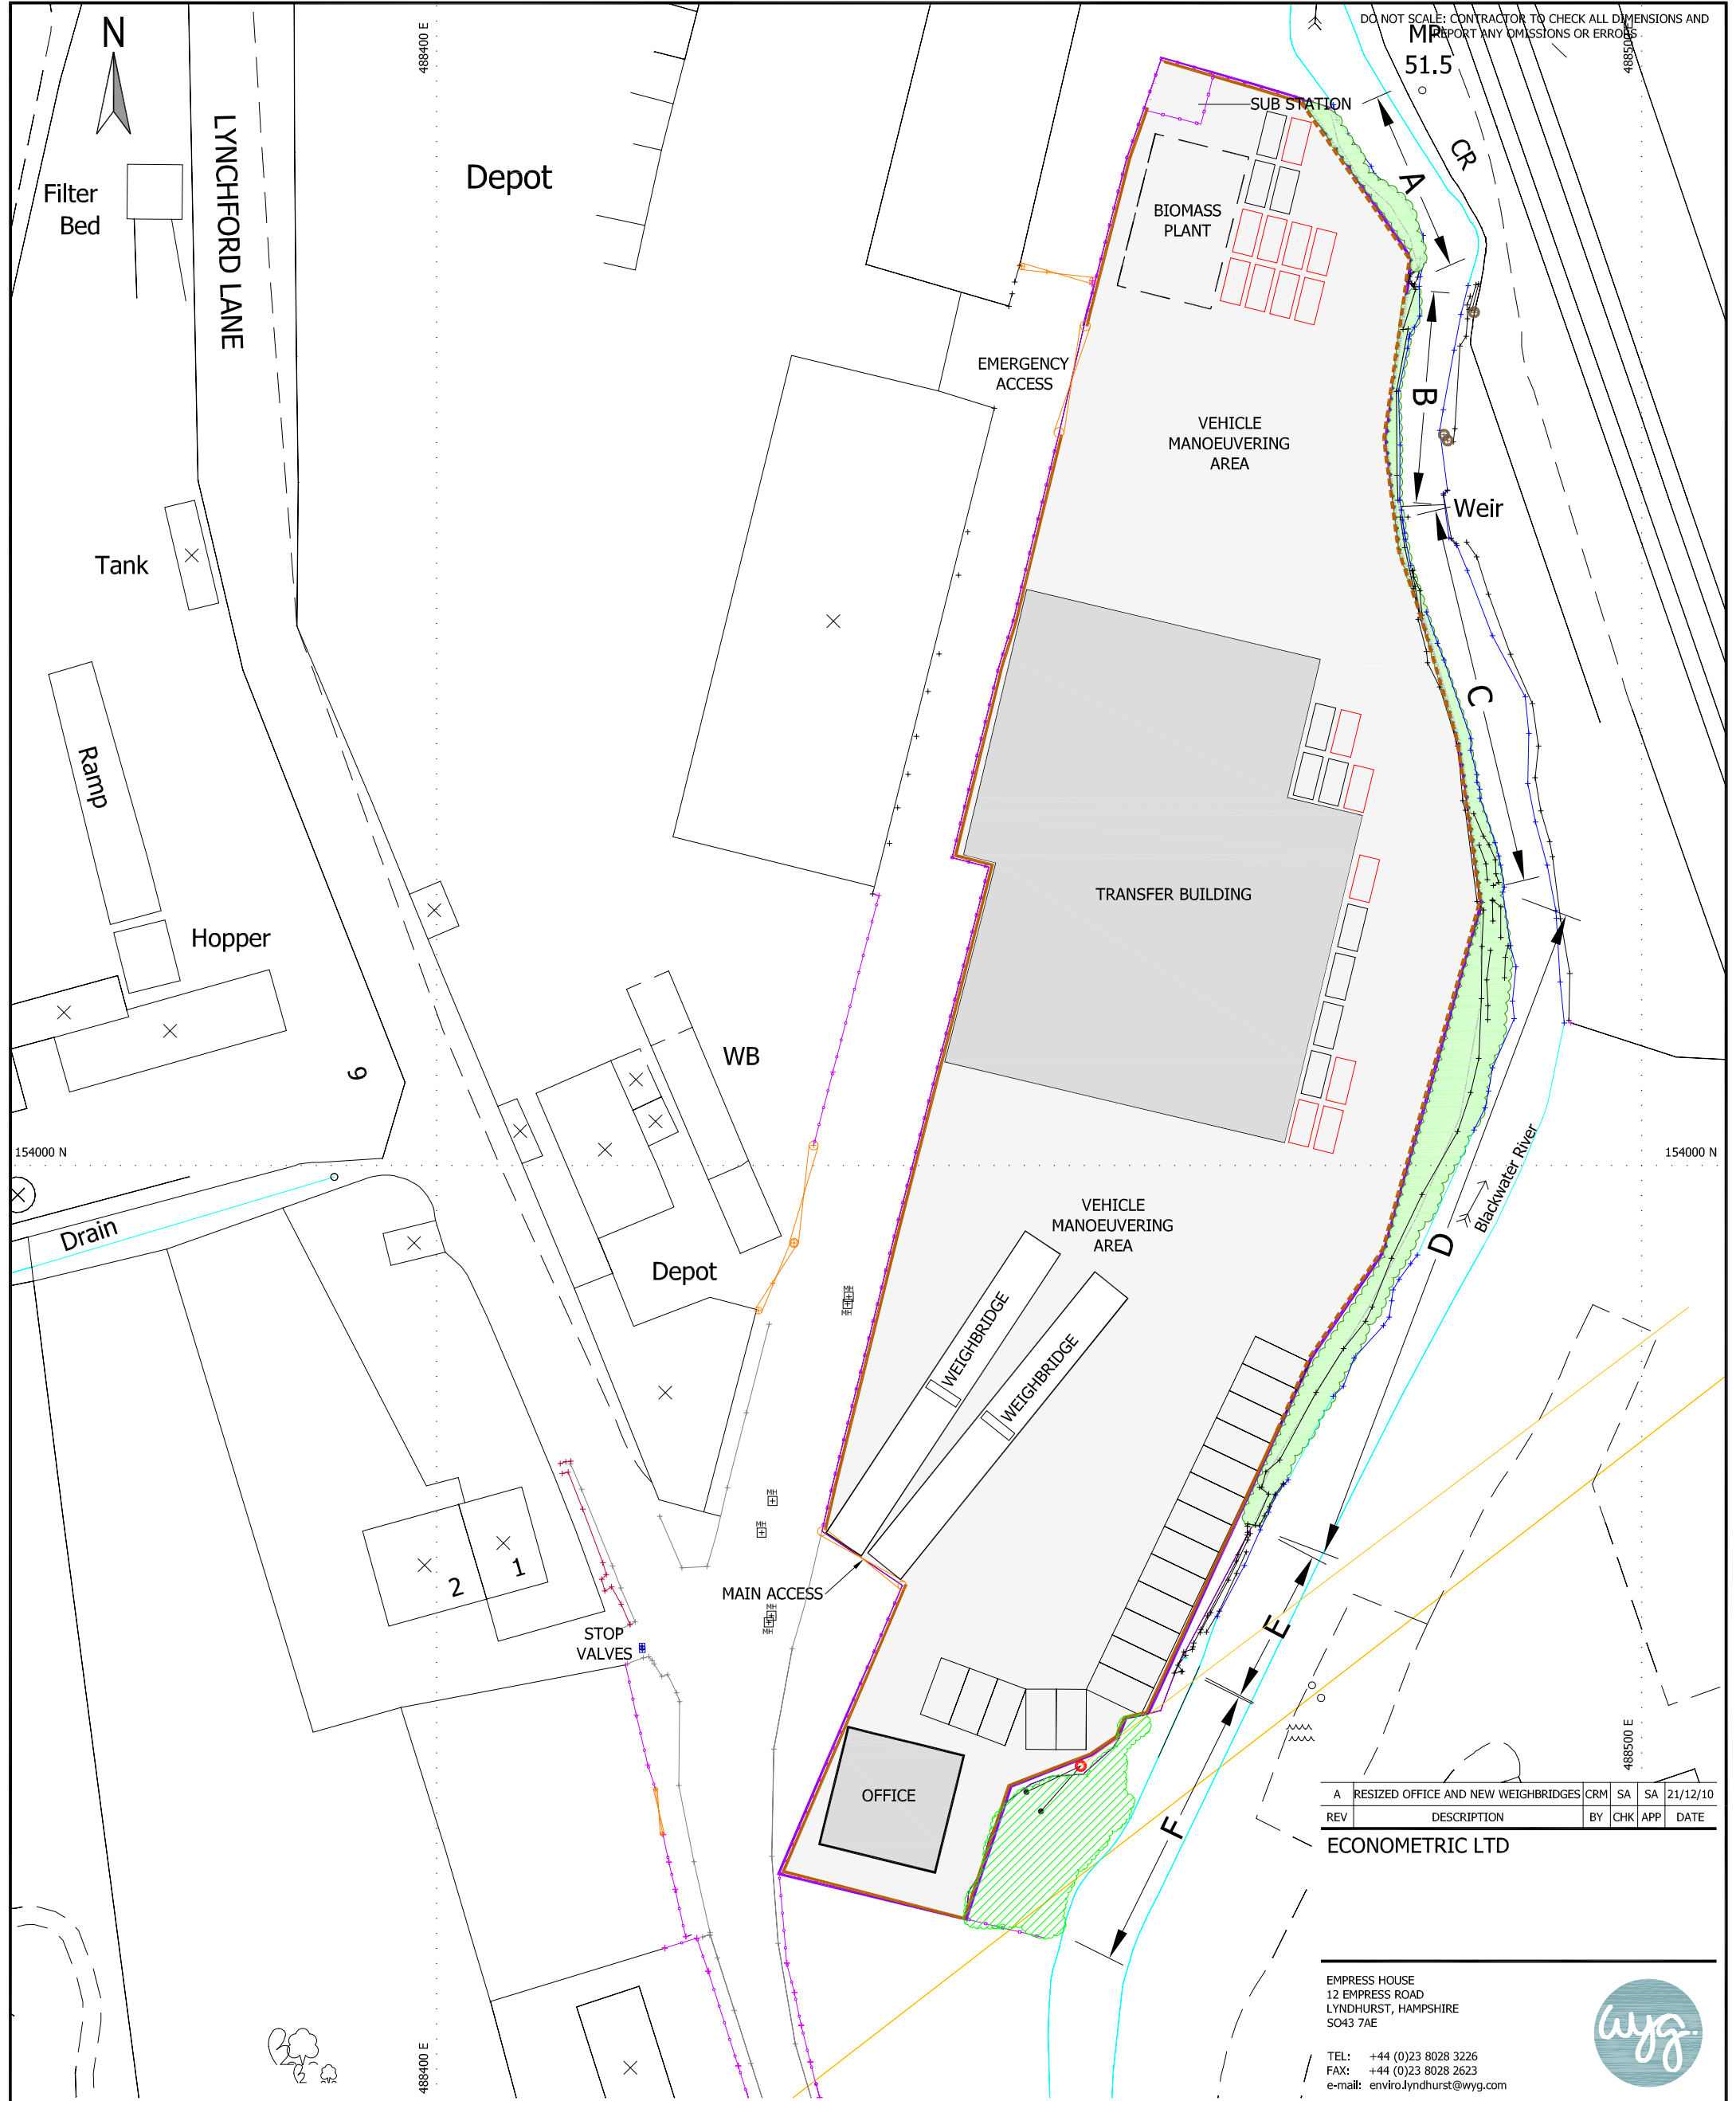

- KEY:**
- RIVER BANK ENHANCEMENT
 - NATIVE TREES AND SHRUBS/REED BED
 - RAISED KERB
 - RAISED KERB (PILED UNDERNEATH)
 - ELECTRIC POLE c/w STAY
 - OVERHEAD ELECTRIC CABLES
 - OVERFLOW SKIP STORAGE
 - SKIP STORAGE

A	RESIZED OFFICE AND NEW WEIGHBRIDGES	CRM	SA	SA	21/12/10
REV	DESCRIPTION	BY	CHK	APP	DATE

ECONOMETRIC LTD

EMPRESS HOUSE
12 EMPRESS ROAD
LYNDHURST, HAMPSHIRE
SO43 7AE

TEL: +44 (0)23 8028 3226
FAX: +44 (0)23 8028 2623
e-mail: enviro.lyndhurst@wyg.com



Project: **LYNCHFORD LANE WASTE TRANSFER STATION**

Drawing Title: **SITE LAYOUT & RIVER BANK SHEET PILING LINE**

Scale @ A3	Drawn	Date	Checked	Date	Approved	Date
1:500	CRM	30/03/10	SA	30/03/10	SA	30/03/10
Project No.	Office	Type	Drawing No.	Revision		
A041936-3	3804	ENV	ECO/A041936-3/PLA/01	A		

REPRODUCED FROM THE ORNAMENTAL SURVEY MAP WITH THE SANCTION OF THE CONTROLLER OF H.M. STATIONERY OFFICE. CROWN COPYRIGHT RESERVED. LICENCE No. 100039893.