


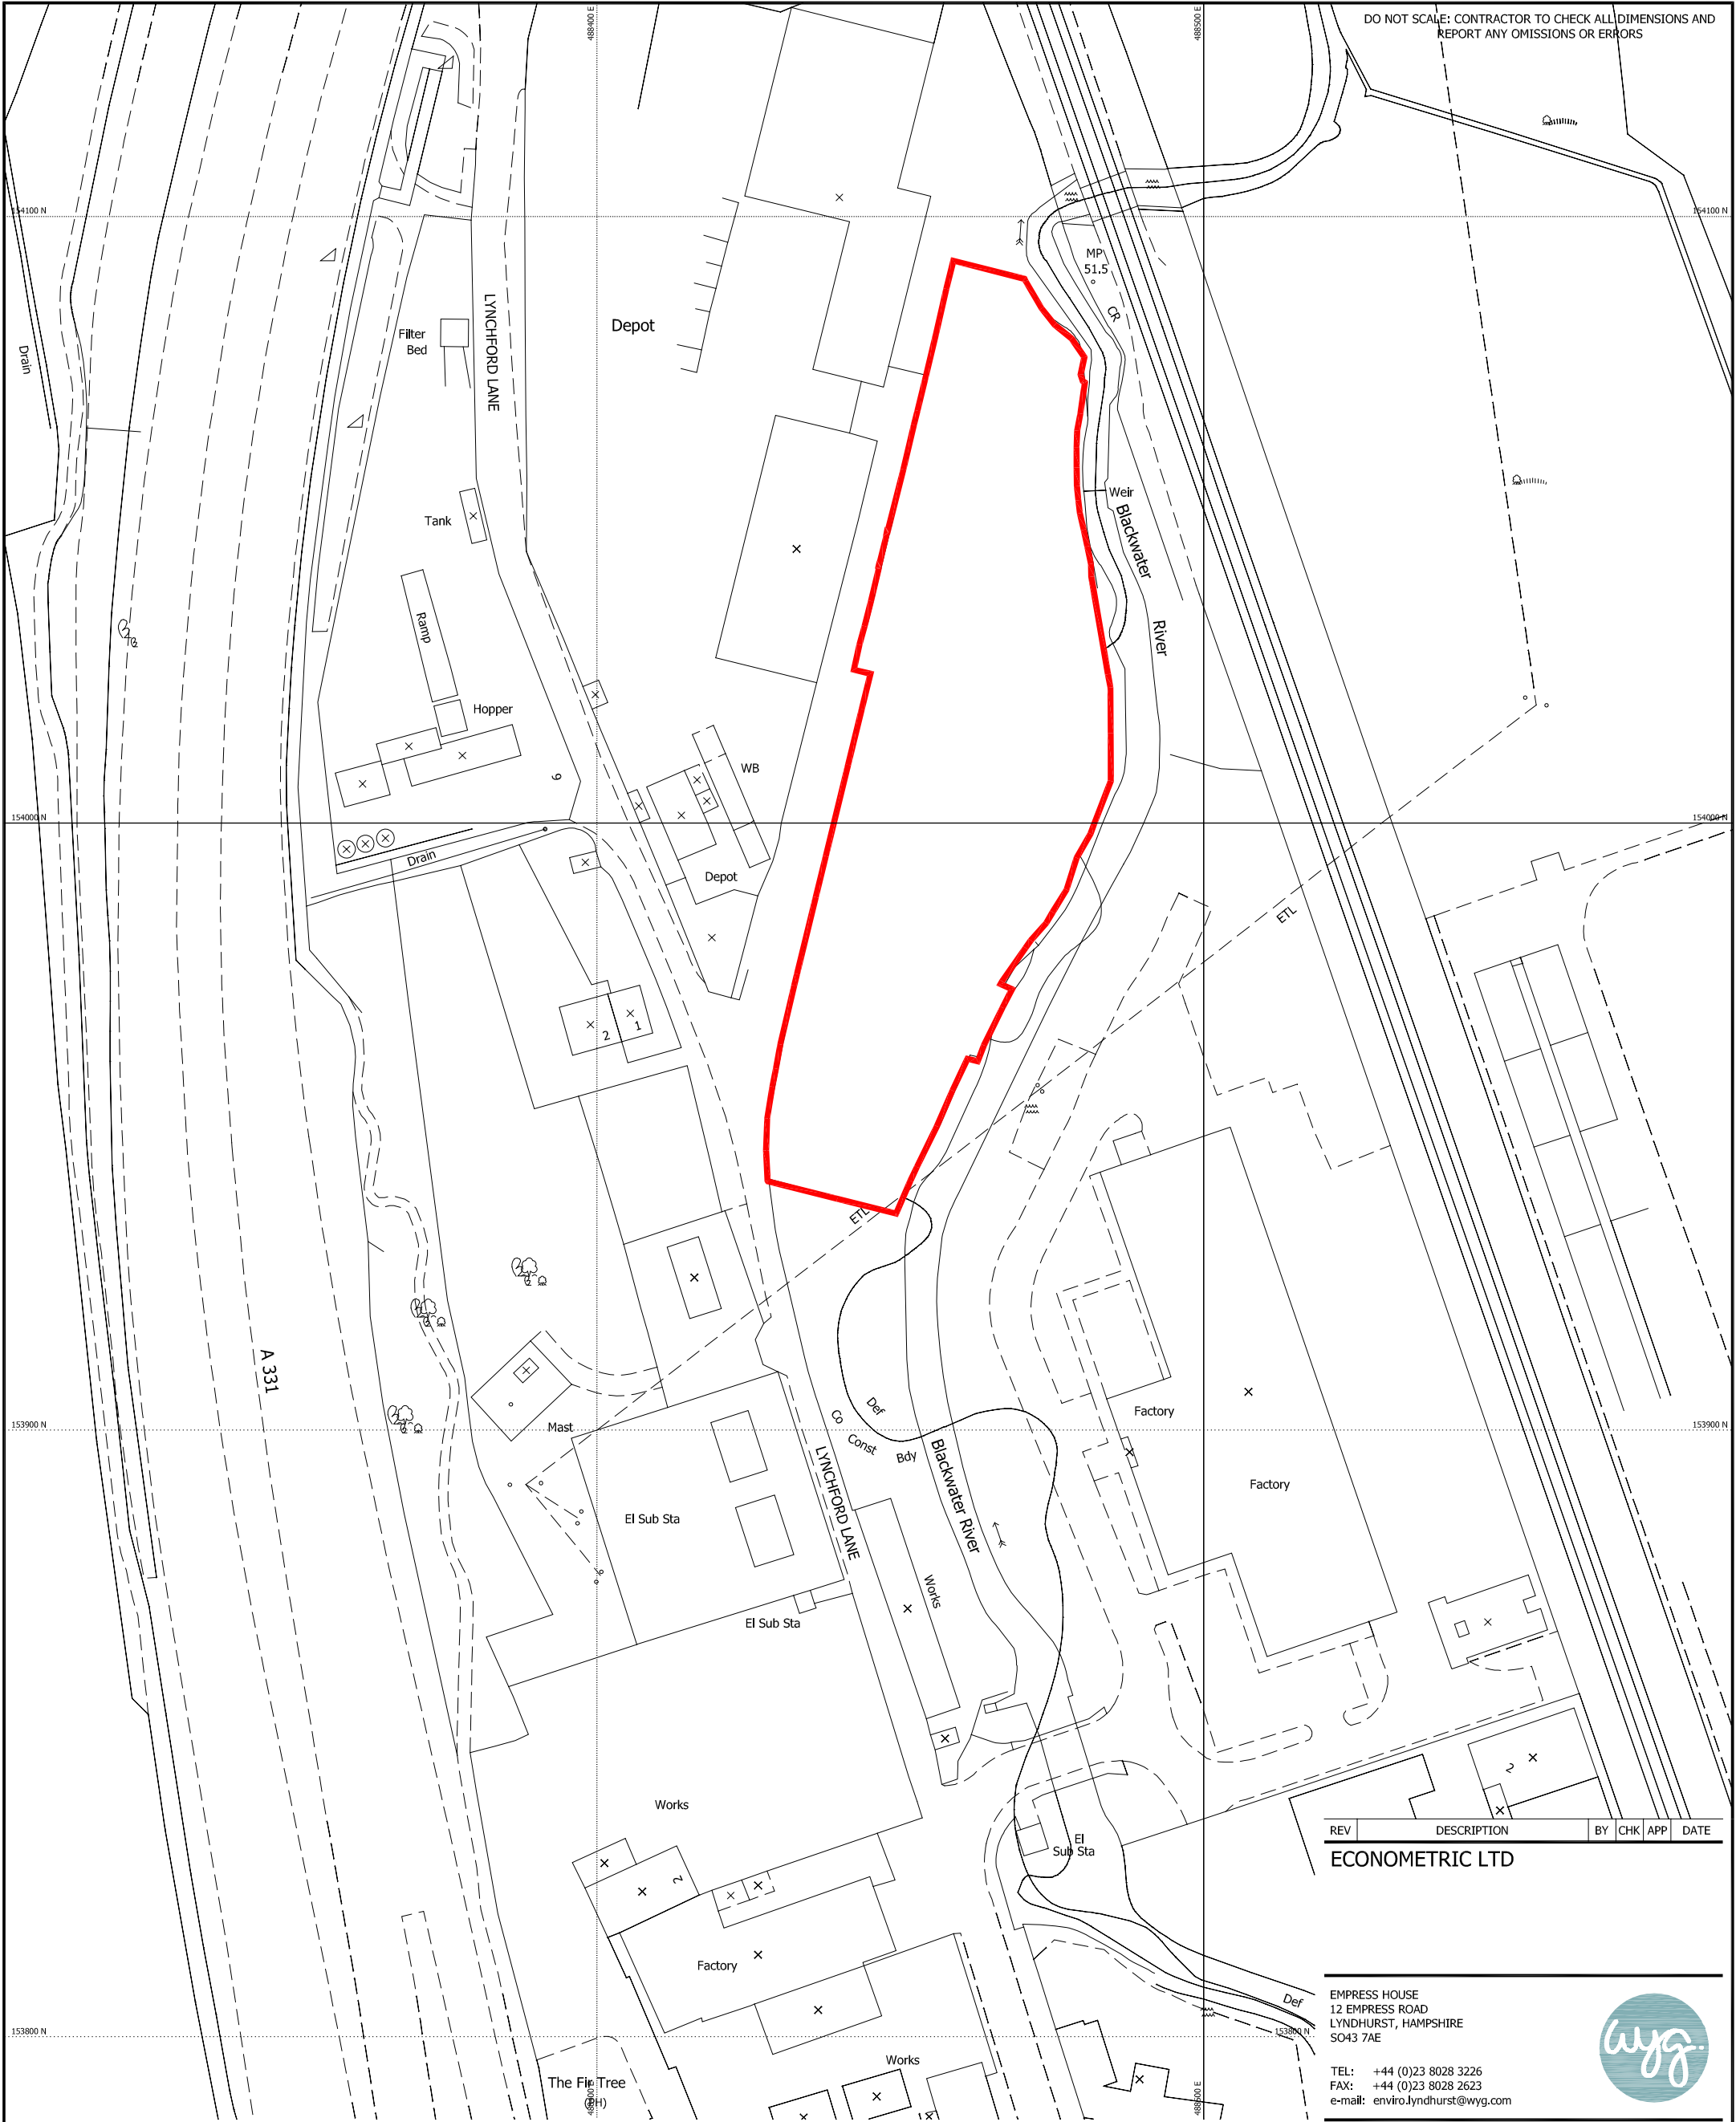

KEY:

 PLANNING PERMISSION BOUNDARY (08/00806/HCC)

REV	DESCRIPTION	BY	CHK	APP	DATE
-----	-------------	----	-----	-----	------

ECONOMETRIC LTD

EMPRESS HOUSE
12 EMPRESS ROAD
LYNDHURST, HAMPSHIRE
SO43 7AE

TEL: +44 (0)23 8028 3226
FAX: +44 (0)23 8028 2623
e-mail: enviro.lyndhurst@wyg.com



Project:

**LYNCHFORD LANE
WASTE TRANSFER STATION**

Drawing Title:

PLANNING PERMISSION BOUNDARY

Scale @ A3 1:1000	Drawn CRM	Date 21/12/10	Checked SA	Date 21/12/10	Approved SA	Date 21/12/10
Project No. A041936-3	Office 3846	Type ENV	Drawing No. ECO/A041936-3/PLA/11	Revision		

REPRODUCED FROM THE ORDNANCE
SURVEY MAP WITH THE SANCTION OF THE
CONTROLLER OF HM STATIONARY OFFICE.
CROWN COPYRIGHT RESERVED
LICENCE No. 100029893