


- KEY
- PROPOSED SHARED FOOTWAY/CYCLEWAY FACILITY.
  - PROPOSED ADVISORY ON CARRIAGEWAY CYCLE LANE.
  - PROPOSED BUFF COLOURED HIGH FRICTION SURFACING.
  - PROPOSED BLACK COLOURED HIGH FRICTION SURFACING.
  - PROPOSED RED COLOURED TACTILE PAVING.
  - PROPOSED CYCLE LANE/TRACK ROAD MARKINGS.
  - PROPOSED DIRECTION ROAD MARKING.
  - PROPOSED "SLOW" ROAD MARKING.
  - PROPOSED ROAD SIGN.

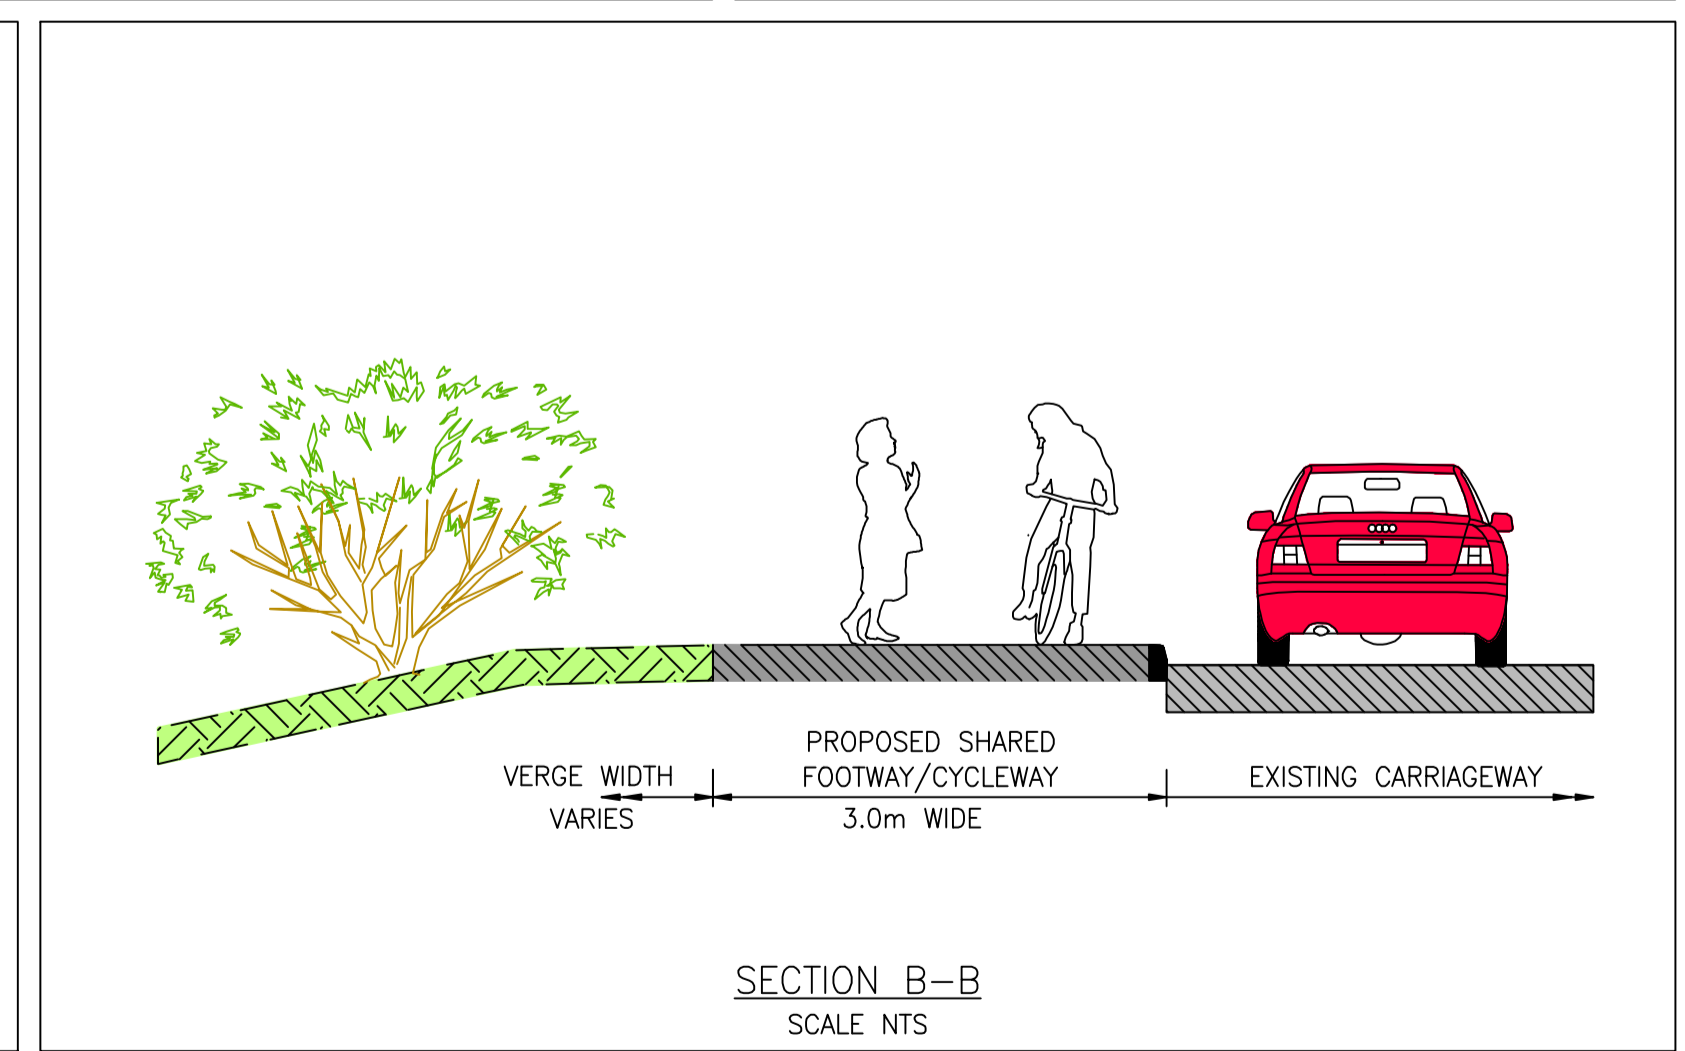

CLIENT <b>HAMPSHIRE COUNTY COUNCIL          ENVIRONMENT DEPARTMENT          IMPLEMENTATION GROUP</b>		CONSULTANT 		DRAWN CT CAD RB CHECKED DB DB APPROVED SS SS		SCHEME <b>A27 PARK GATE          PEDESTRIAN AND          CYCLE IMPROVEMENTS</b>		DRAWING TITLE <b>BASE PLAN</b>	
JOB No. C.J005239.01 SCALE @ A1 AS SHOWN		DATE MAY 10		SHEET No. 1 OF 1		HCC CADplot: 27.May.2010 at 10:01am DRG No. 17/A27/160/037		REV SUFFIX P	
STUART JARVIS BSc DipTP FCIT MRTPI, DIRECTOR OF ENVIRONMENT, THE CASTLE, WINCHESTER.									