


— Application Site  
 — School Site Boundary

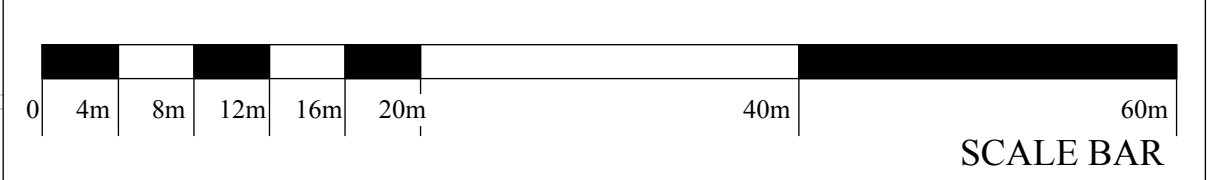

# PLANNING APPLICATION



HCC Property Services,  
 Three Minsters House,  
 76 High Street, Winchester SO23 8UL.  
 tel: (01962) 847801

Notes	
1 This drawing is © copyright Hampshire County Council 2013. No unauthorised reproduction permitted. All rights reserved.	3 This map is reproduced from Ordnance Survey material with the permission of Ordnance Survey on behalf of the controller of Her Majesty's Stationery Office © Crown Copyright. Unauthorised reproduction infringes Crown Copyright and may lead to prosecution or civil proceedings. (100019180), (2013)
2 No dimensions are to be scaled from this drawing	

rev	description	date	by

PROJECT <b>St Lawrence CE Primary School Alton, Hampshire, GU34 2BY</b>			
SCALE 1:250 @ A1 1:500 @ A3	DATE 10/03/14	DRAWN. ARCTB	CHKD. ---

SHEET CONTENTS <b>Churchyard Site Location Plan</b>		
DRAWING No. <b>P10403 A100</b>	REVISION	
FILE REF. <i>File name</i>		