


Proposed Plan 1:100

Elevation 2 Main Entrance



- Key
- Proposed New Build
 - Proposed Refurbishment
 - ① - Red Brick to match existing
 - ② - Aluminium Glazing

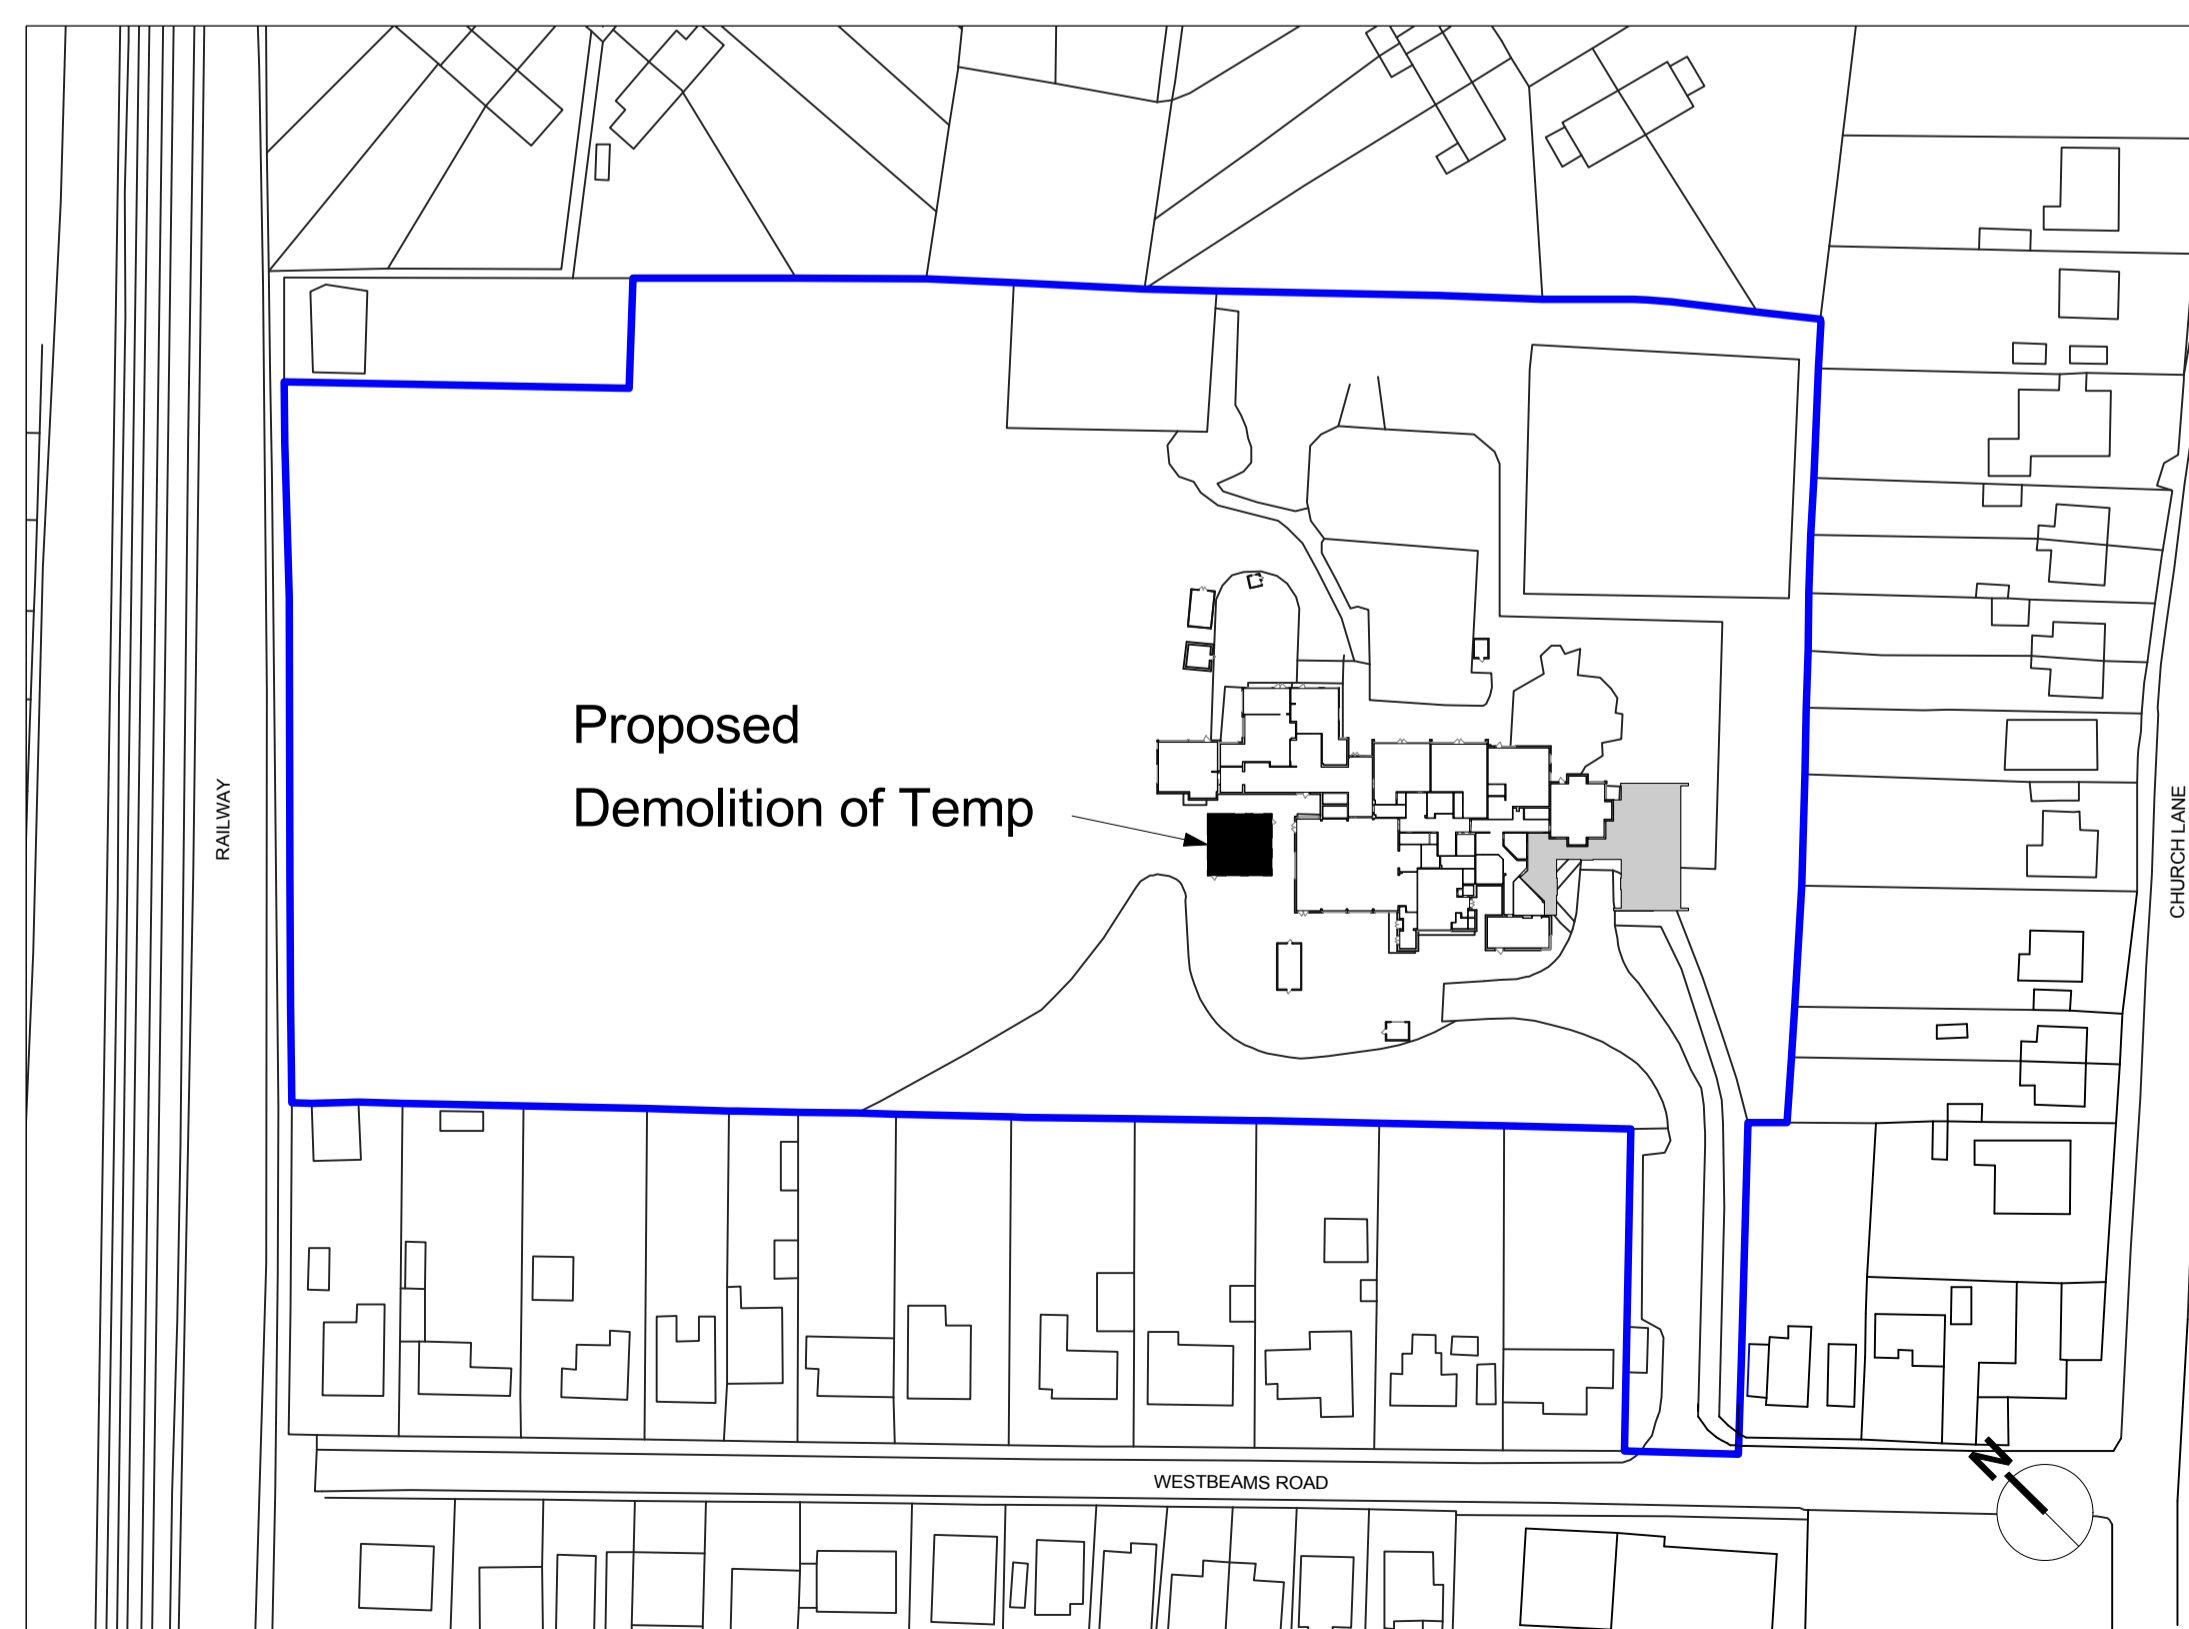

Notes

- 1 This drawing is © copyright Hampshire County Council 2009. No unauthorised reproduction of any kind is permitted.
- 2 No Dimensions to be scaled from this drawing.
- 3 This map is reproduced from Ordnance Survey material with the permission of Ordnance Survey on behalf of the controller of Her Majesty's Stationery Office © Crown copyright. Unauthorised reproduction infringes Crown Copyright and may lead to prosecution or civil proceedings. (100019180), (2009)

rev	description	date	by

Project Appraisal Drawing

<p>Hampshire County Council</p>		<p>Property, Business and Regulatory Services, Three Minsters House, 76 High Street, Winchester SO23 8UL. tel: (01962) 947801</p>	
<p>PROJECT St Lukes CofE Primary School Multipurpose Room & Library Extension</p>		<p>SHEET CONTENTS Project Appraisal Drawing</p>	
SCALE as shown	DATE 24/11/2010	DRAWN. CED	DRAWING No. P8825-00 FILE REF. P8825-00 Committee
			REVISION