


THURLSTON HOUSE

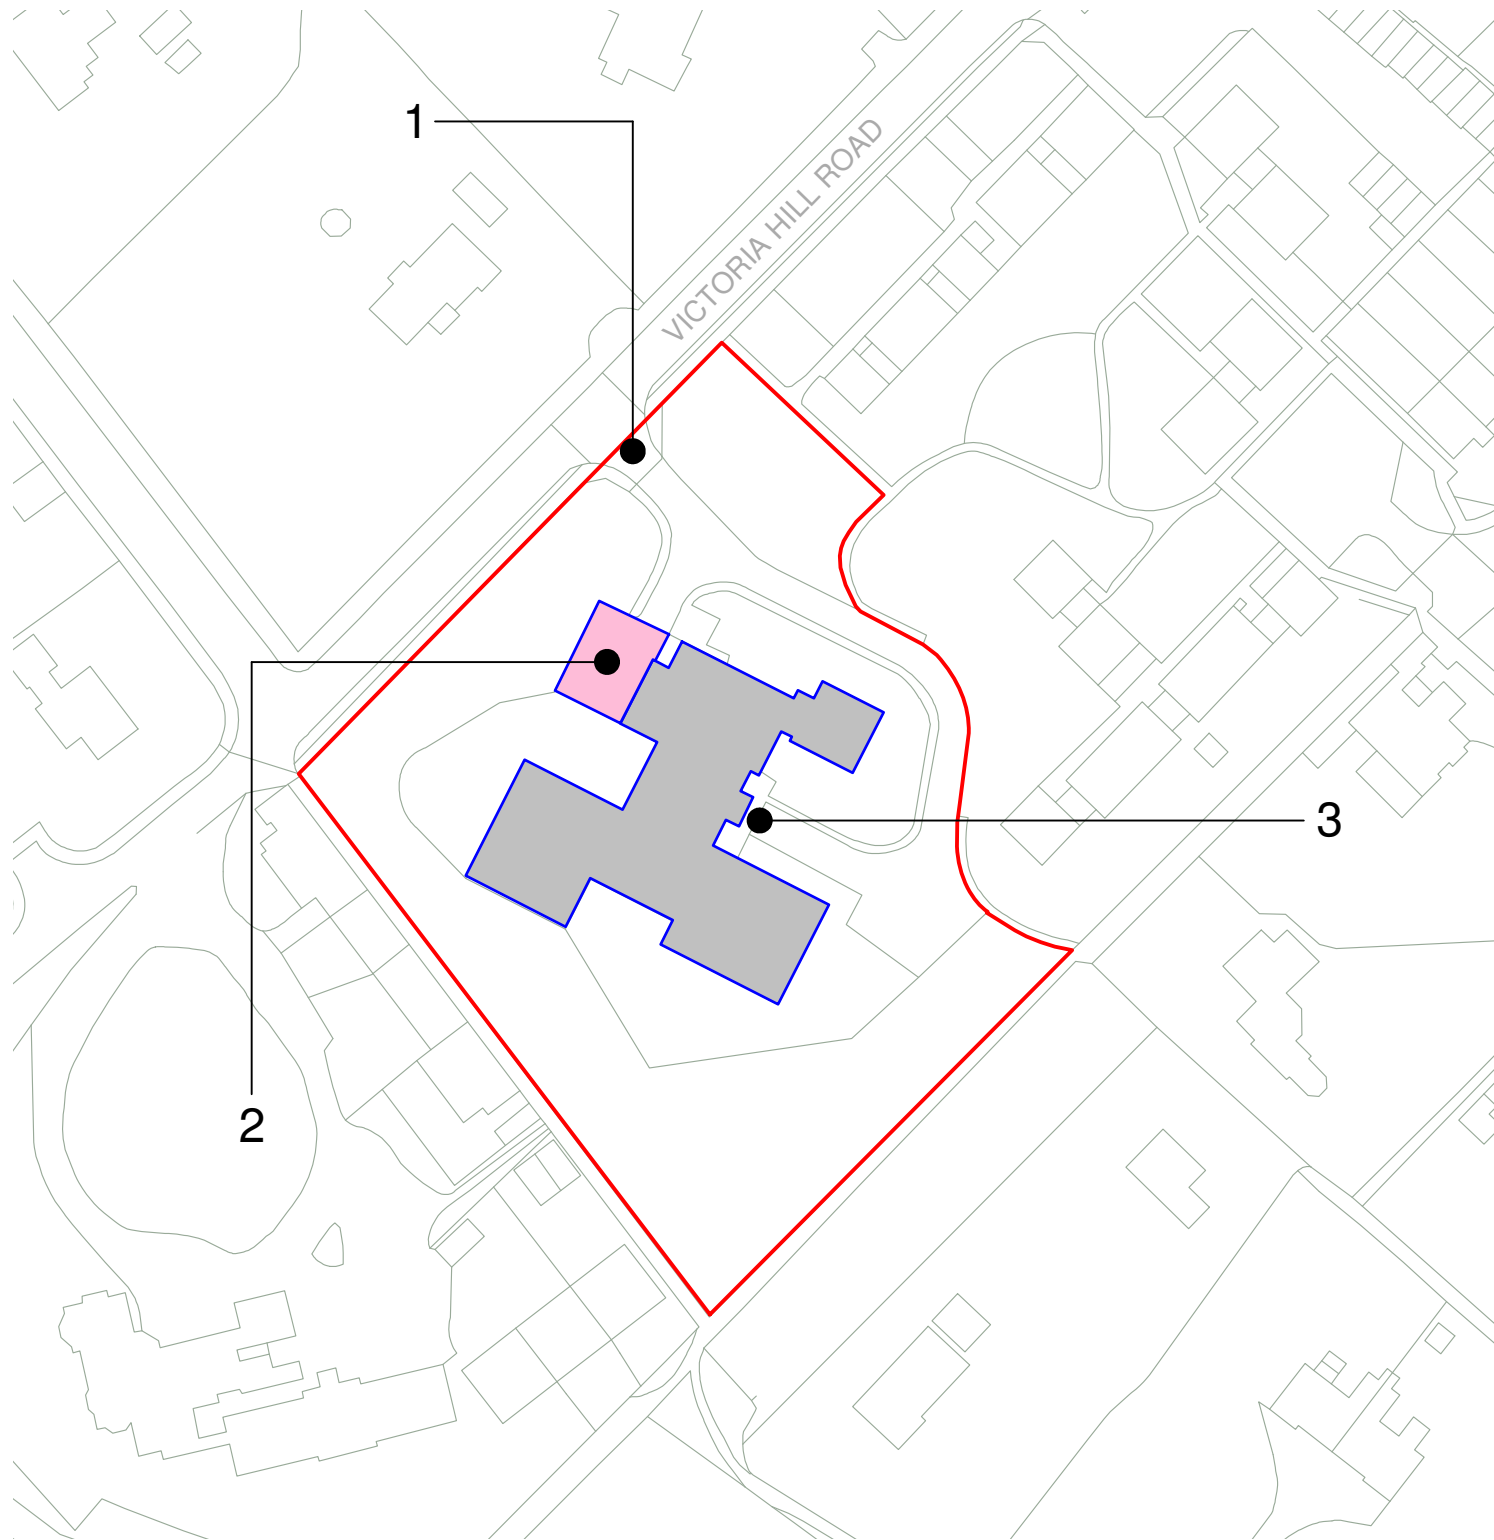

Location Plan

Key


1. Proposed site access for contractors
2. Proposed contractors compound
3. Proposed main entrance alterations
4. Existing gutter detail, roof profile and finishes to be replaced

Scope of Work

- Installation of a sprinkler system
- Installation of a new nurse call system
- Modifications to the main entrance
- Repairs to the roof
- Installation of new radiators
- Provision of new heating controls
- Installation of additional power sockets in the bedrooms and new lighting throughout the home
- Upgrading of power supplies
- Flooring replacement and internal redecoration (approx. 60%)
- Refurbishment of 2 sluice rooms
- Refurbishment of the hairdressing salon
- Installation of a wireless network throughout the home



Photograph of Existing Roof

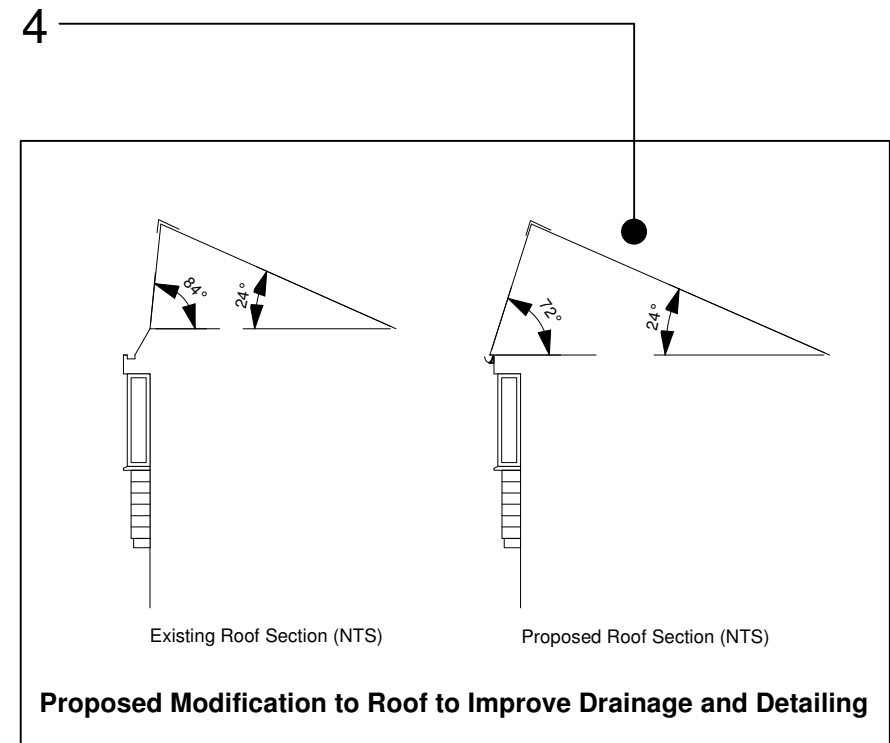

Proposed Modification to Roof to Improve Drainage and Detailing



Property, Business and Regulatory Services,
Three Minsters House,
76 High Street, Winchester SO23 8UL.
tel: (01962) 847801

Notes	
1 This drawing is © copyright Hampshire County Council 2009. No unauthorised reproduction permitted. All rights reserved.	3 This map is reproduced from Ordnance Survey material with the permission of Ordnance Survey on behalf of the controller of Her Majesty's Stationery Office © Crown Copyright. Unauthorised reproduction infringes Crown Copyright and may lead to prosecution or civil proceedings. (100019180), (2009)
2 No dimensions are to be scaled from this drawing	

rev	description	date	by
A	KEY ADDED	20/10/10	PAP
B	CHANGE LOCATION PLAN TO B&W	21/10/10	

FOR INFORMATION

PROJECT			SHEET CONTENTS	
THURLSTON HOUSE OPH VICTORIA HILL ROAD FLEET			OVERVIEW DRAWING FOR PROJECT APPRAISAL	
SCALE	DATE	DRAWN.	DRAWING No.	REVISION
	10/2010	ARCTPP	FILE REF. P8683	B